

Instrument 200700048029 DR Book Page 19 927

WALNUT CREEK TOWNSHIP
S.W. QTR. SECTION 24
T-9 N; R-4 W
HOLMES COUNTY, OHIO

SURVEYED FOR: MELVIN J. MULLET

REFERENCES



DEED VOL. 185 PAGE 704
O.R. VOL. 181 PAGE 3095
PLAT VOL. 7 PAGES 168 & 169
PLAT VOL. 19 PAGE 460
BEARINGS FROM PLAT VOL. 19 PAGE 460

200700048029
Filed for Record in
HOLMES COUNTY, OH
SALLY MILLER
01-30-2007 At 11:57 am.
SMALL PLAT 40.00
OR Book 19 Page 927 - 927
OR 194 p 1865

200700048029
PAUL A
MILLER LAW
MILLERSBURG, OH

MELVIN J. &
ELNORA MULLET
D.V. 185-704

MARION E. & ELLEN M. MULLET
O.R. 181-3095

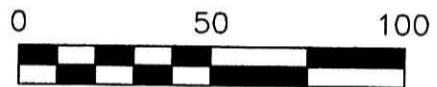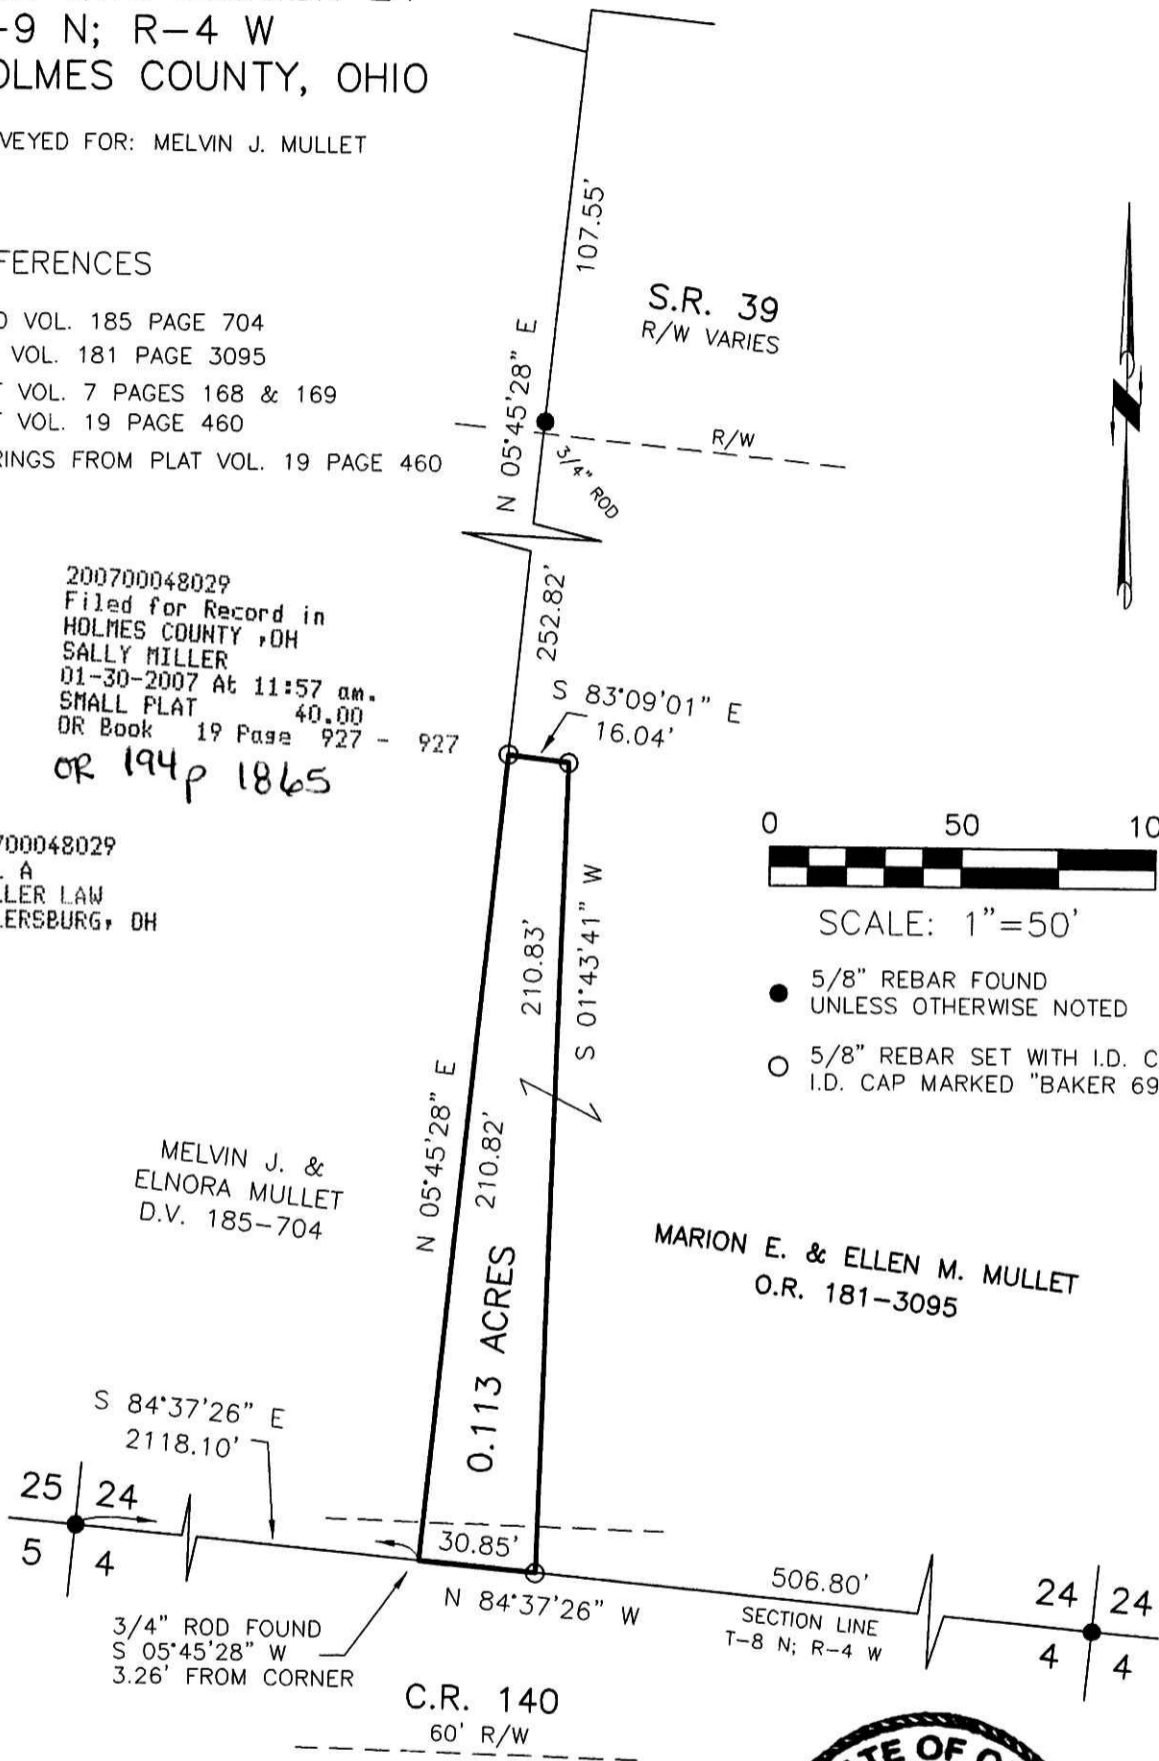

SCALE: 1"=50'

- 5/8" REBAR FOUND UNLESS OTHERWISE NOTED
- 5/8" REBAR SET WITH I.D. CAP I.D. CAP MARKED "BAKER 6938"

PLAT APPROVED

8/21/2006



DONALD C. BAKER SURVEYING
138 N. CLAY STREET
MILLERSBURG, OHIO 44654
PH. 330-674-4788
FAX 330-674-6027



I CERTIFY THIS SURVEY TO BE CORRECT TO THE BEST OF MY KNOWLEDGE.

Jamie D. Darr
JAMIE D. DARR P.S. 7755

DATE: MAY 30, 2006
JDD\ALG
FILE NAME: WORK3\S-386-06\ERZ