

0 100 200



SCALE: 1"=100'

- 5/8" REBAR FOUND UNLESS OTHERWISE NOTED
- ▲ R.R. SPIKE FOUND
- STONE FOUND
- 5/8" REBAR WITH I.D. CAP SET I.D. CAP MARKED "BAKER 6938"
- △ R.R. SPIKE SET

WALNUT CREEK TOWNSHIP
 S.E. QTR. SECTION 18
 T-9 N; R-5 W
 HOLMES COUNTY, OHIO

SURVEYED FOR: ANDY RABER

Instrument Book Page
200700048321 OR 19 936


REFERENCES
 DEED VOL. 243 PAGE 674
 DEED VOL. 218 PAGE 664
 PLAT VOL. 12 PAGE 231
 BEARINGS FROM PLAT VOL 12 PAGE 231

200700048321
 Filed for Record in
 HOLMES COUNTY, OH
 SALLY MILLER
 02-12-2007 At 02:04 pm.
 SMALL PLAT 40.00
 OR Book 19 Page 936 - 936

OR 194 p 3349

200700048321
 PAUL A
 MILLER LAW
 MILLERSBURG OH

OR 194 p 3351

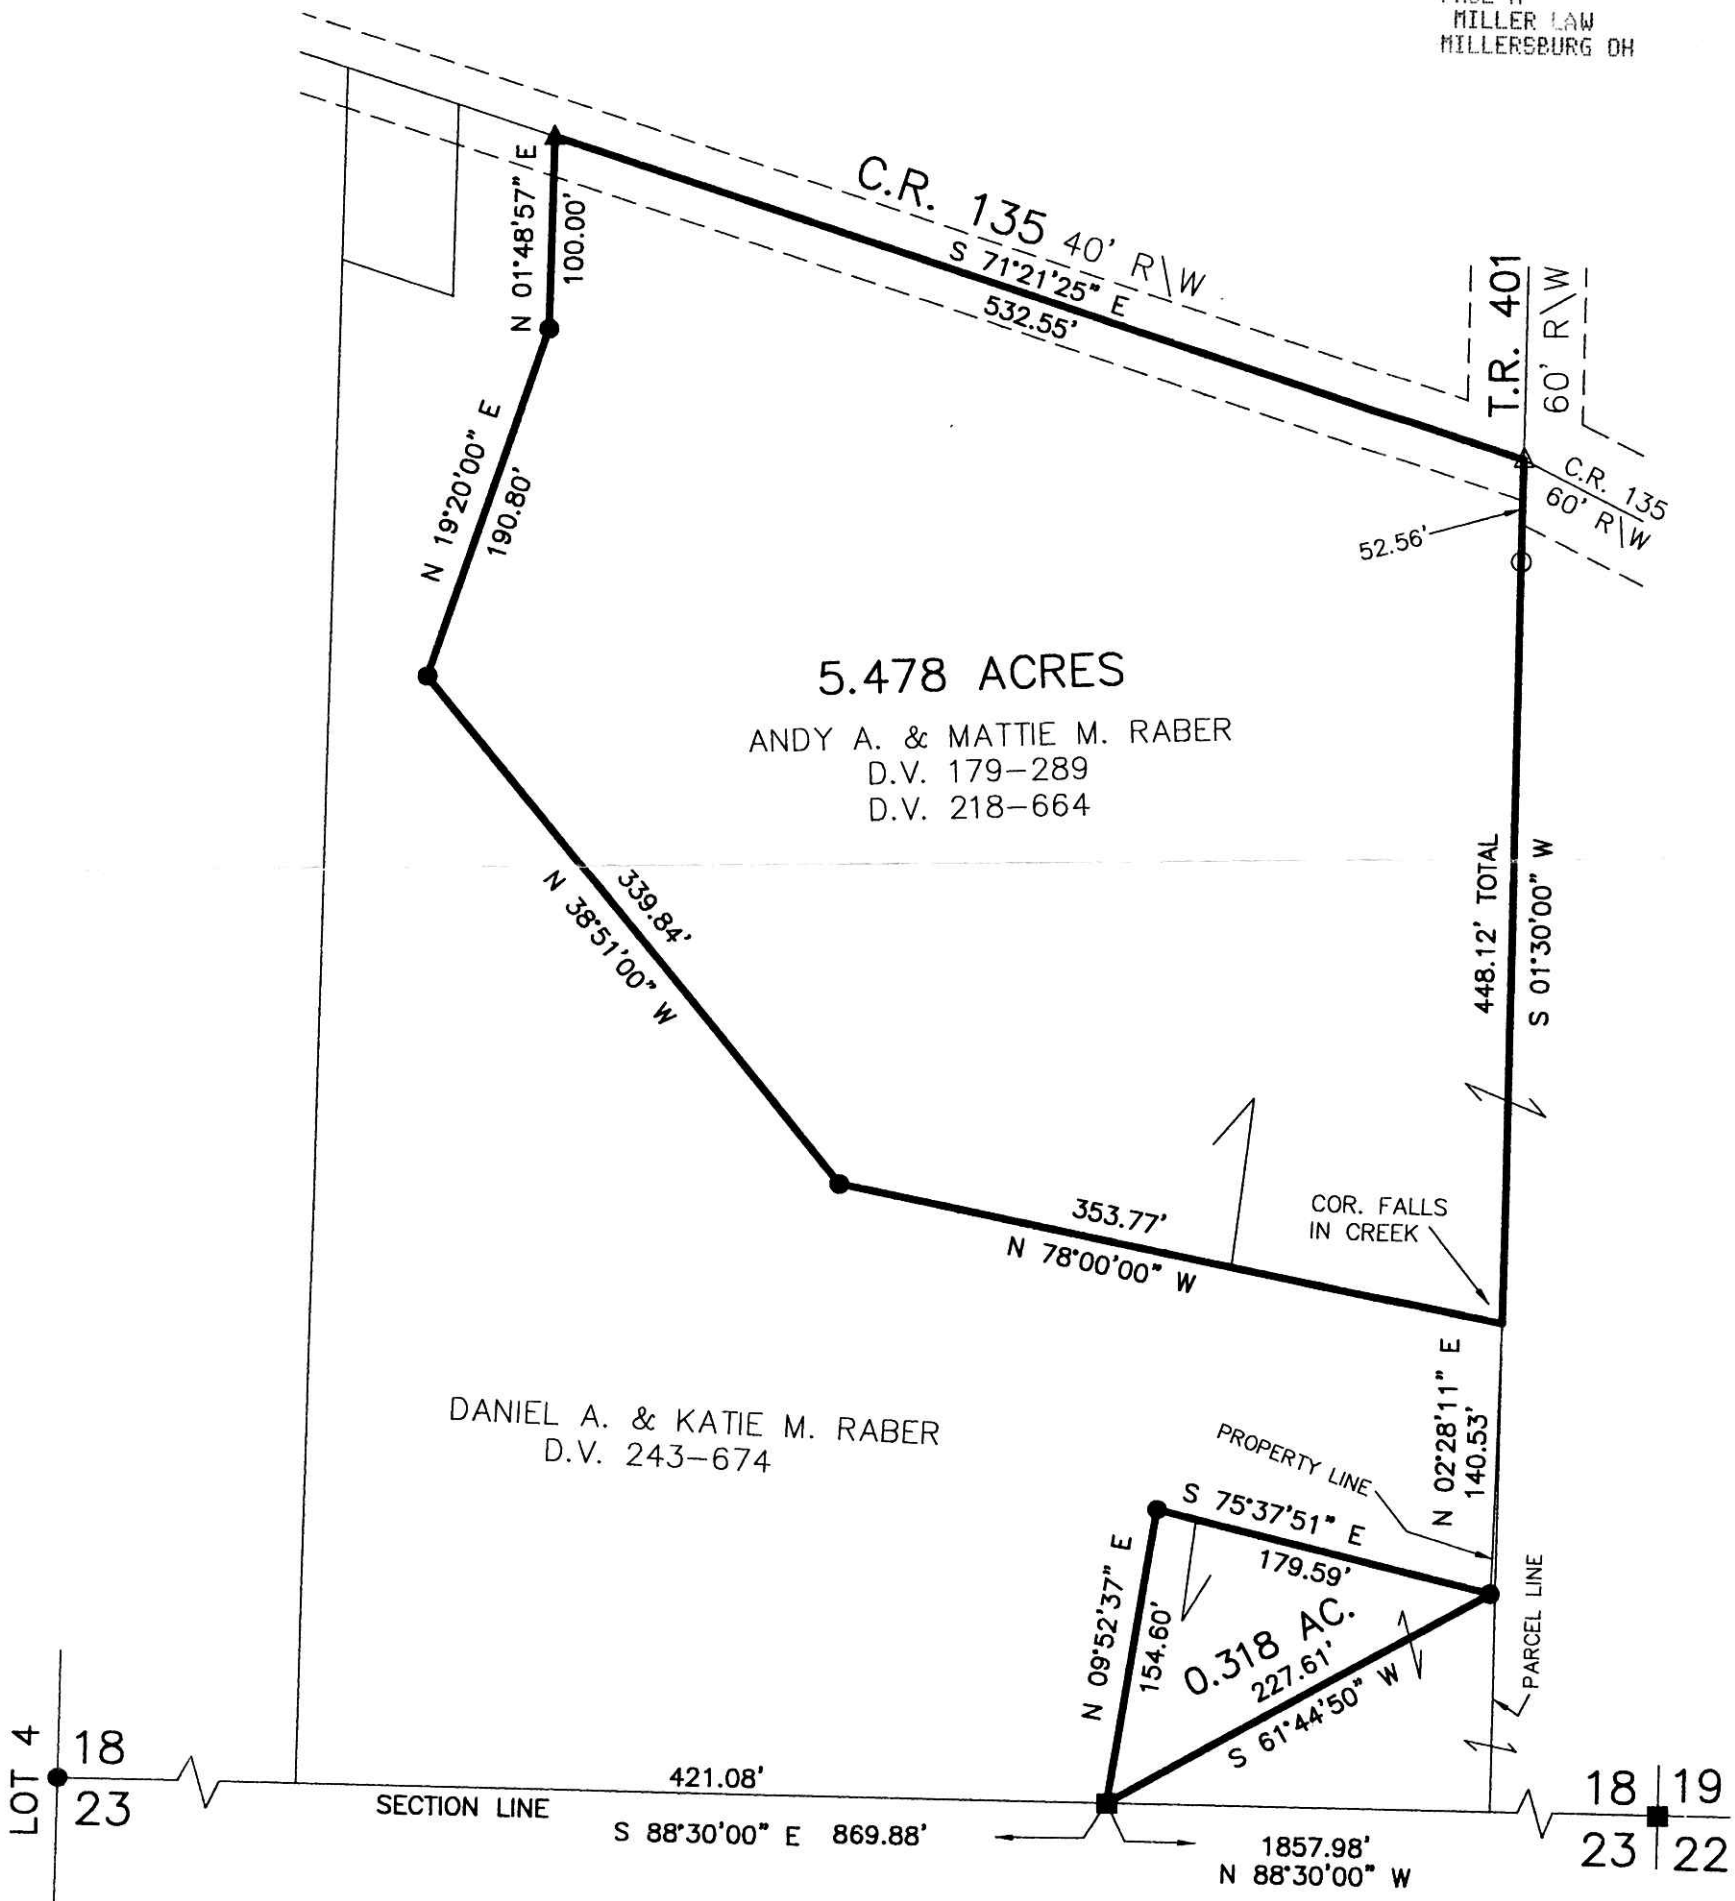

LOT 4 18 23

18 19 23 22



I CERTIFY THIS SURVEY TO BE CORRECT TO THE BEST OF MY KNOWLEDGE.

Donald C. Baker

DONALD C. BAKER P.S. 6938
DATE: JAN. 3, 2005

FDB\AEG
File Name: WORK2\S-903-04

PLAT APPROVED

2/11/2007 DBS

DONALD C. BAKER SURVEYING
 138 N. CLAY ST.
 MILLERSBURG, OHIO, 44654
 PH. 330-674-4788
 FAX. 330-674-6027