

VILLAGE OF MT. HOPE


SALT CREEK TOWNSHIP
S.E. QTR. SECTION 2
T-14 N; R-12 W
HOLMES COUNTY, OHIO

SURVEYED FOR: MOUNT HOPE HOLDINGS, LLC &
DANIEL & WILMA TROYER

REFERENCES

O.R. VOL. 191 PAGE 3437
O.R. VOL. 191 PAGE 3439
PLAT VOL. 14 PAGE 255
BEARINGS FROM PLAT VOL. 14 PAGE 255

ALLEY VACATION PLAT

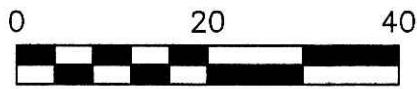

SCALE: 1"=20'

- 5/8" REBAR FOUND UNLESS OTHERWISE NOTED
- 5/8" REBAR SET WITH I.D. CAP I.D. CAP MARKED "BAKER 6938"
- △ R.R. SPIKE SET

Instrument 200700048507 OR Book Page 19 950

200700048507
Filed for Record in
HOLMES COUNTY, OH
SALLY MILLER
02-26-2007 At 02:52 pm.
CHTY SM FLT
OR Book 19 Page 950 - 950
OR 195p671

200700048507
HOLMES CTY
COMMISSIONERS
MILLERSBURG OH

APPROVAL OF THE HOLMES
COUNTY COMMISSIONERS

I HEREBY APPROVE THAT THE HOLMES
COUNTY COMMISSIONERS HAVE APPROVED
THE DETACHMENT OF THIS TRACT OF LAND
AS SHOWN HEREON FROM HOLMES COUNTY.
RESOLUTION# 02-20-07-1

20th DAY OF February, 2007

CHAIRMAN, COUNTY COMMISSIONERS



I CERTIFY THIS SURVEY TO BE CORRECT
TO THE BEST OF MY KNOWLEDGE.

JAMIE D. DARR P.S. 7755


DATE: NOVEMBER 30, 2006

JDD\ALG

FILE NAME: WORK3\S-771-06\MLD



DONALD C. BAKER SURVEYING
138 N. CLAY STREET
MILLERSBURG, OHIO 44654
PH. 330-674-4788
FAX 330-674-6027

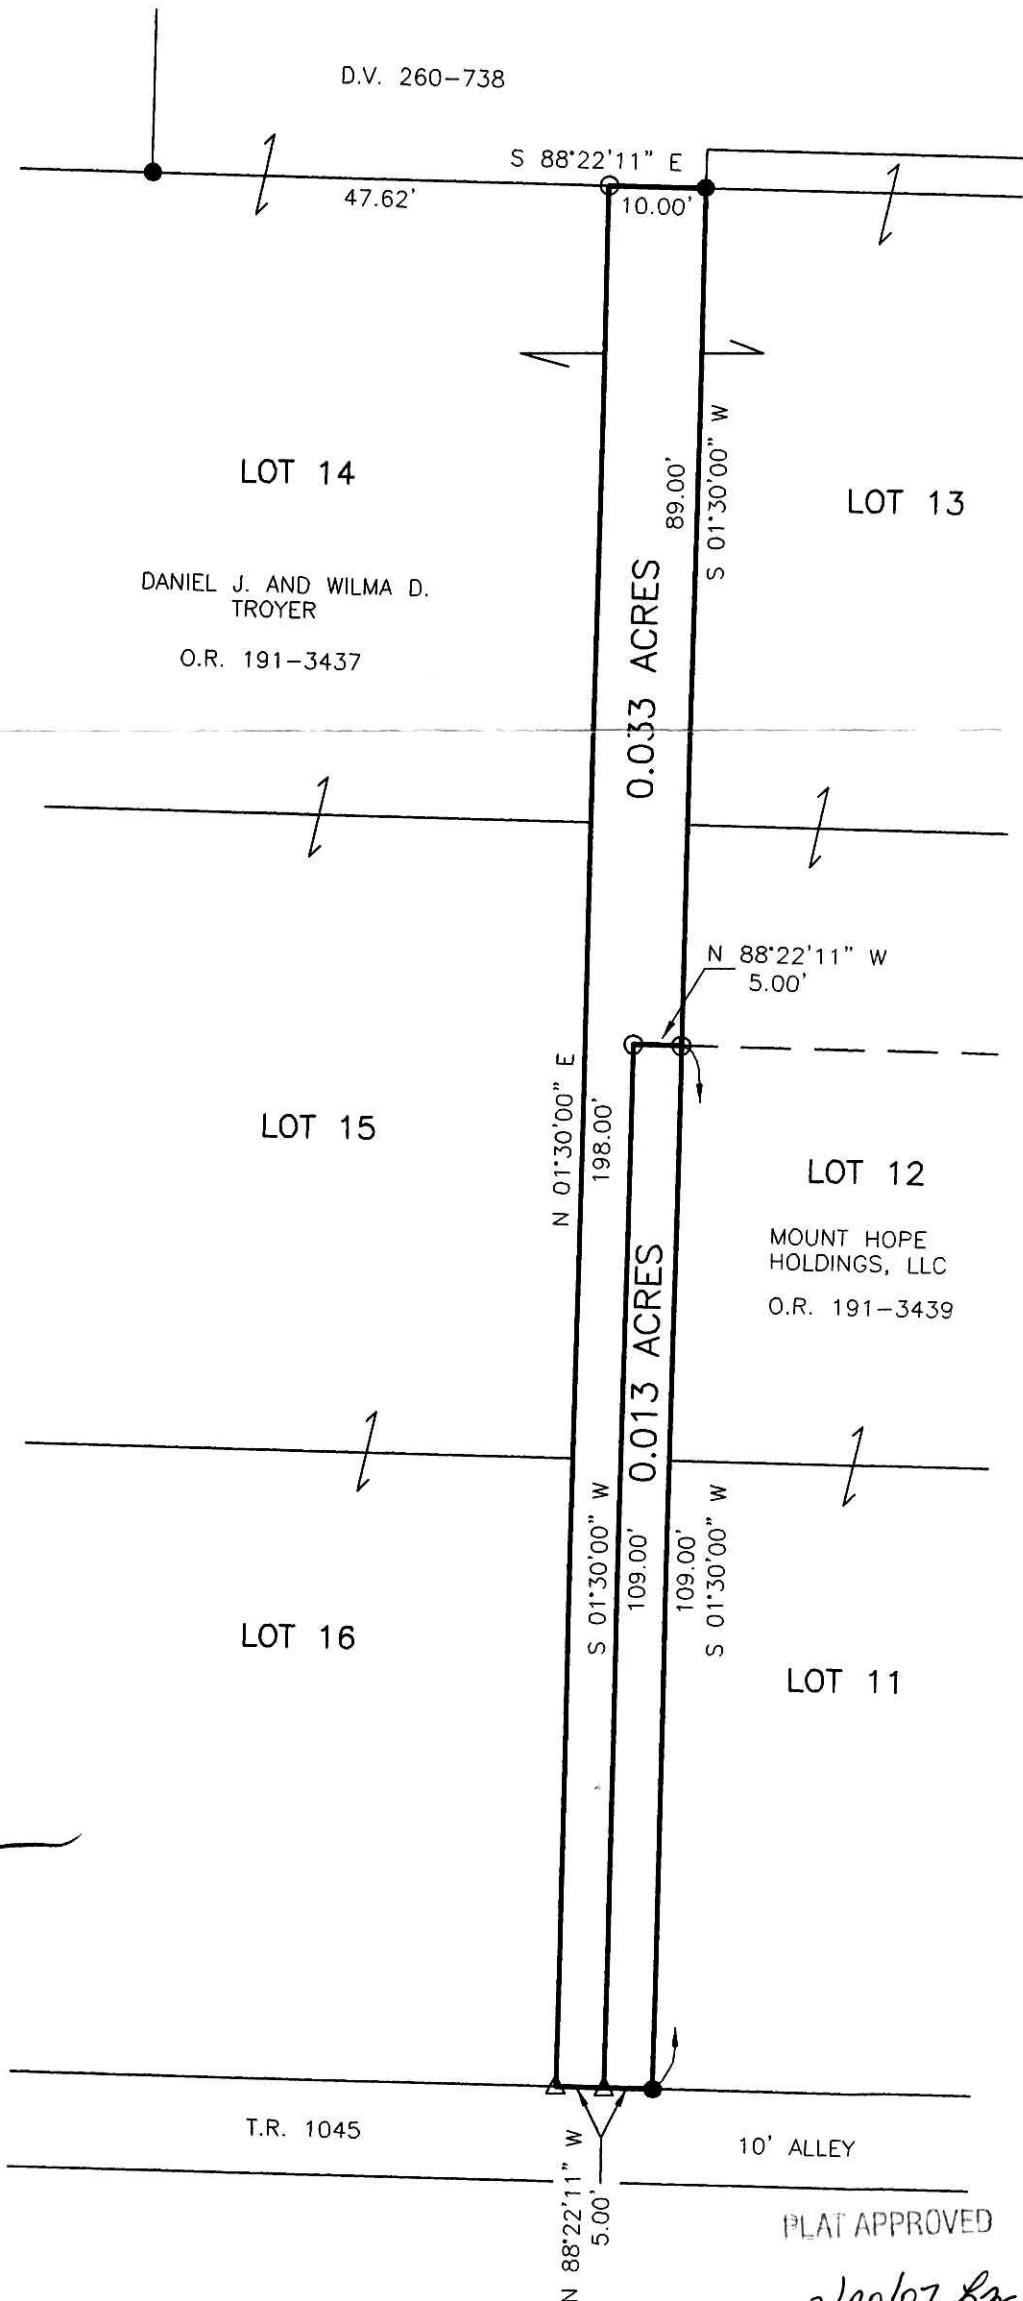

PLAT APPROVED

2/20/07 JDD