

0 100 200



SCALE: 1"=100'

△ R.R. SPIKE SET

○ MAG NAIL SET

● 5/8" REBAR FOUND
UNLESS OTHERWISE NOTED

○ 5/8" REBAR SET WITH I.D. CAP
I.D. CAP MARKED "BAKER 6938"


BERLIN TOWNSHIP
1ST. QTR., LOT 21
T-9 N; R-6 W
HOLMES COUNTY, OHIO

SURVEYED FOR: ATLEE RABER

200700048597
Filed for Record in
HOLMES COUNTY, OH
SALLY MILLER
03-05-2007 At 11:03 am.
SMALL PLAT 40.00
DR Book 19 Page 954 - 954
OR 195p 1013

REFERENCES


- DEED VOL. 274 PAGE 882
- DEED VOL. 185 PAGE 473
- O.R. VOL. 35 PAGE 734
- O.R. VOL. 29 PAGE 243
- O.R. VOL. 35 PAGE 723
- O.R. VOL. 78 PAGE 71
- O.R. VOL. 193 PAGE 654
- O.R. VOL. 35 PAGE 725
- O.R. VOL. 35 PAGE 727
- O.R. VOL. 37 PAGE 182
- PLAT VOL. 2 PAGE 134
- PLAT VOL. 2 PAGE 417
- PLAT VOL. 15 PAGE 103
- PLAT VOL. 17 PAGE 895
- PLAT VOL. 18 PAGE 61
- BEARINGS FROM PLAT VOL. 2 PAGE 134

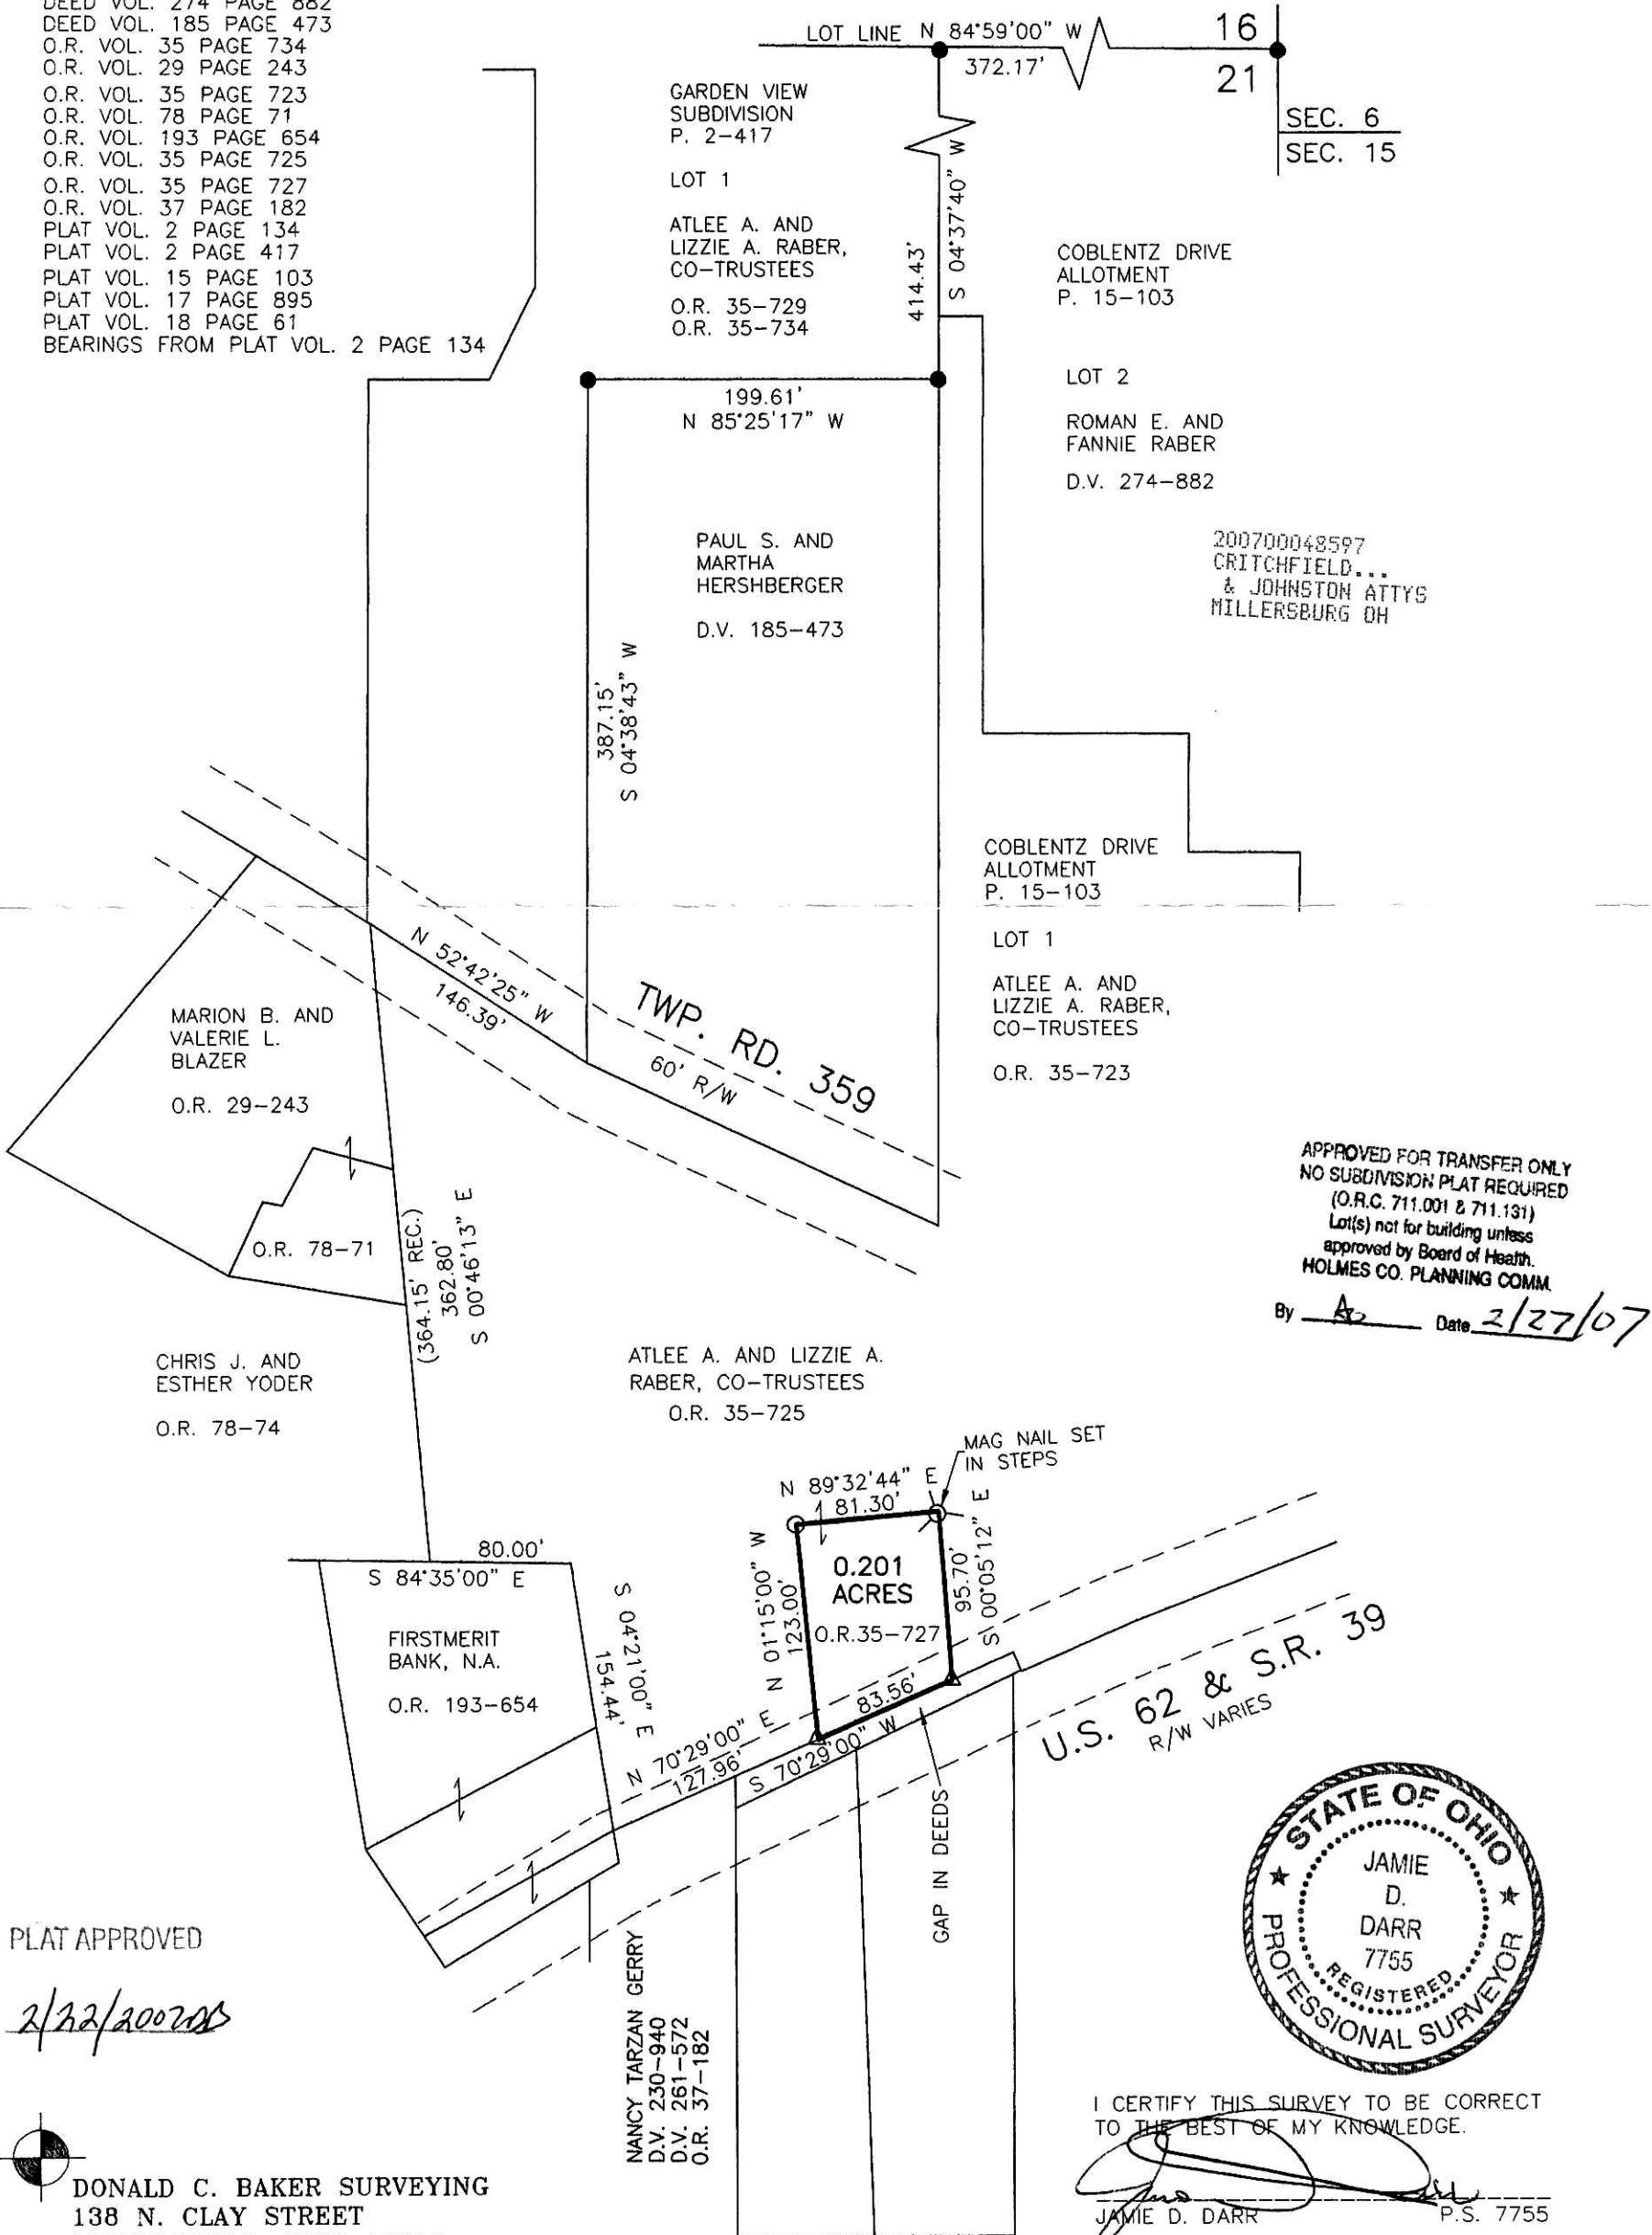

200700048597
CRITCHFIELD...
& JOHNSTON ATTYS
MILLERSBURG OH

APPROVED FOR TRANSFER ONLY
NO SUBDIVISION PLAT REQUIRED
(O.R.C. 711.001 & 711.131)
Lot(s) not for building unless
approved by Board of Health.
HOLMES CO. PLANNING COMM.
By As Date 2/27/07

PLAT APPROVED
2/22/2007

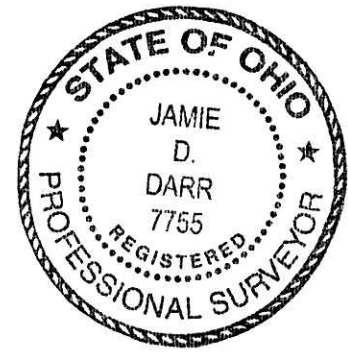

I CERTIFY THIS SURVEY TO BE CORRECT
TO THE BEST OF MY KNOWLEDGE.
J. D. Darr
JAMIE D. DARR P.S. 7755
DATE: JANUARY 30, 2007
JDD\ALG\ERZ
FILE NAME: WORK3\S-43-07\DB\MD

DONALD C. BAKER SURVEYING
138 N. CLAY STREET
MILLERSBURG, OHIO 44654
PH. 330-674-4788
FAX 330-674-6027