

WALNUT CREEK TOWNSHIP  
 S.W. QTR. SECTION 15  
 T-9 N; R-4 W  
 HOLMES COUNTY, OHIO

SURVEYED FOR: CONRAD YODER

0 100 200




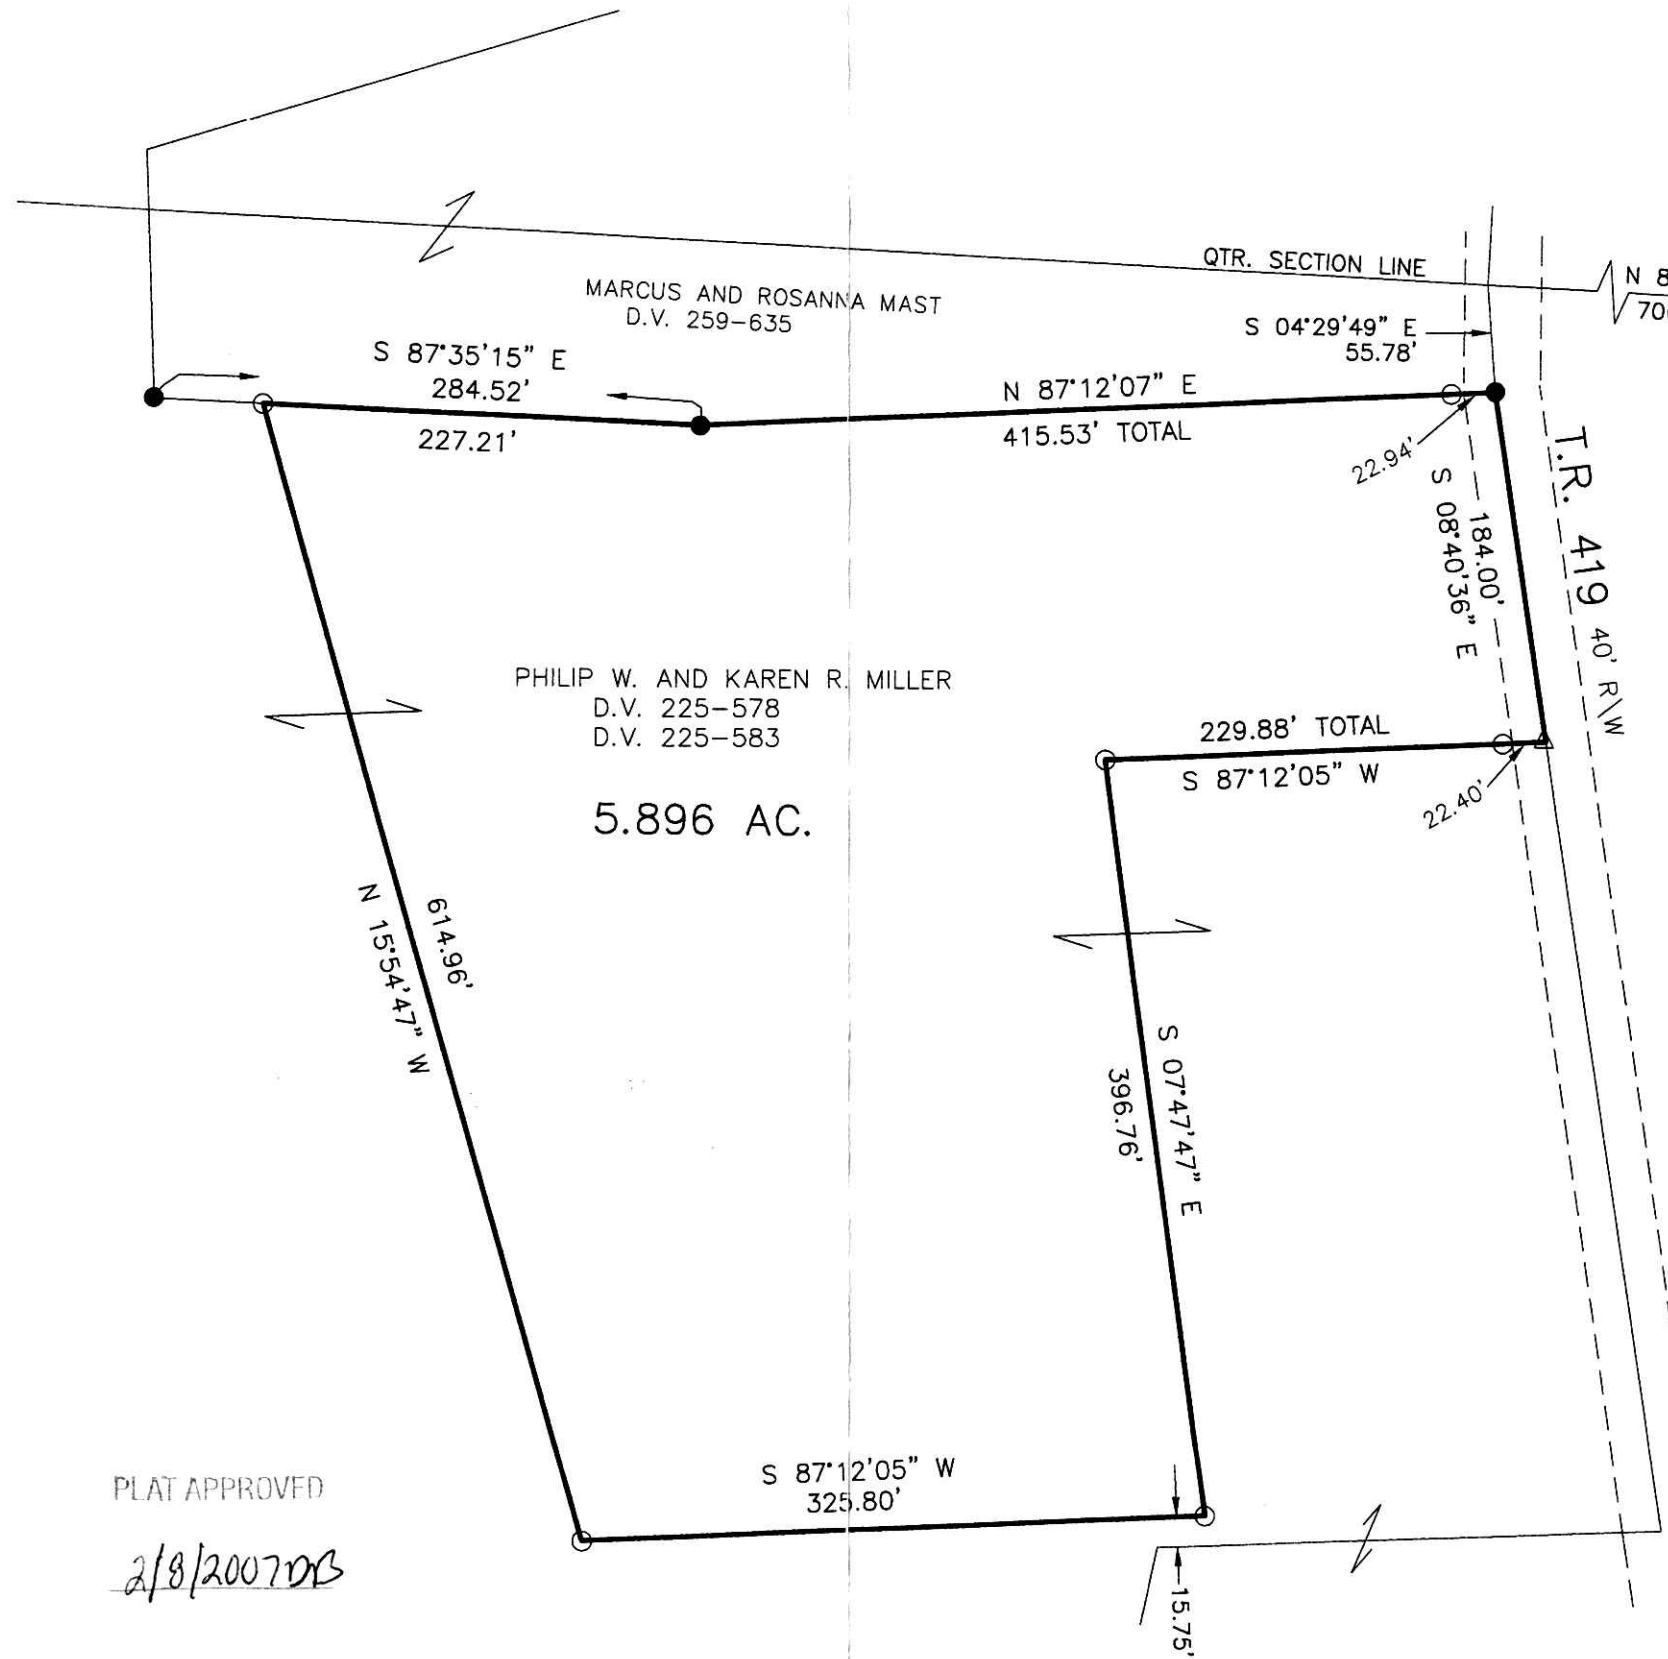
SCALE: 1"=100'

- 5/8" REBAR FOUND  
UNLESS OTHERWISE NOTED
- 5/8" REBAR WITH I.D. CAP SET  
I.D. CAP MARKED "BAKER 6938"

REFERENCES

- DEED VOL. 225 PAGE 583
- DEED VOL. 259 PAGE 635
- PLAT VOL. 14 PAGE 192
- PLAT VOL. 5 PAGE 2
- PLAT VOL. 12 PAGE 83
- PLAT VOL. 18 PAGE 230
- BEARINGS FROM  
PLAT VOL. 14 PAGE 192


 DONALD C. BAKER SURVEYING  
 138 N. CLAY ST.  
 MILLERSBURG, OHIO, 44654  
 PH. 330-674-4788  
 FAX. 330-674-6027



200700048650  
 Filed for Record in  
 HOLMES COUNTY, OH  
 SALLY MILLER  
 03-06-2007 At 02:05 pm.  
 SMALL PLAT 40.00  
 DR Book 19 Page 956 - 956  
 OR 195 p 1223

200700048650  
 PAUL A.  
 MILLER LAW  
 MILLERSBURG OH



I CERTIFY THIS SURVEY TO BE CORRECT TO THE BEST OF MY KNOWLEDGE.

*Donald C. Baker*

DONALD C. BAKER P.S. 6938  
 DATE: JAN. 18, 2007

FDB/AEG  
 File Name: WORK2\S-10-07

PLAT APPROVED

2/8/2007 DB

Vol 0018 Page 956

Instrument 200700048650 DR 19 Page 956