


VOL 0019 PAGE 958

KILLBUCK TOWNSHIP
S.E. QTR. SECTION 2
T-8 N; R-8 W
HOLMES COUNTY, OHIO

SURVEYED FOR: PAUL WEAVER

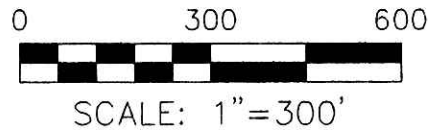

- STONE FOUND
- ▲ R.R. SPIKE FOUND
- 5/8" REBAR FOUND UNLESS OTHERWISE NOTED
- 5/8" REBAR WITH I.D. CAP SET I.D. CAP MARKED "BAKER 6938"




200700048659
Filed for Record in
HOLMES COUNTY, OH
SALLY MILLER
03-06-2007 At 02:20 pm.
SMALL PLAT 40.00
OR Book 19 Page 958 - 958

OR 195p 1241

200700048659
PAUL A
MILLER LAW
MILLERSBURG OH

REFERENCES:

- O.R. VOL. 188 PAGE 3309
- O.R. VOL. 182 PAGE 1219
- O.R. VOL. 194 PAGE 669
- PLAT VOL. 19 PAGE 765
- PLAT VOL. 19 PAGE 910
- BEARINGS FROM PLAT VOL. 19 PAGE 765

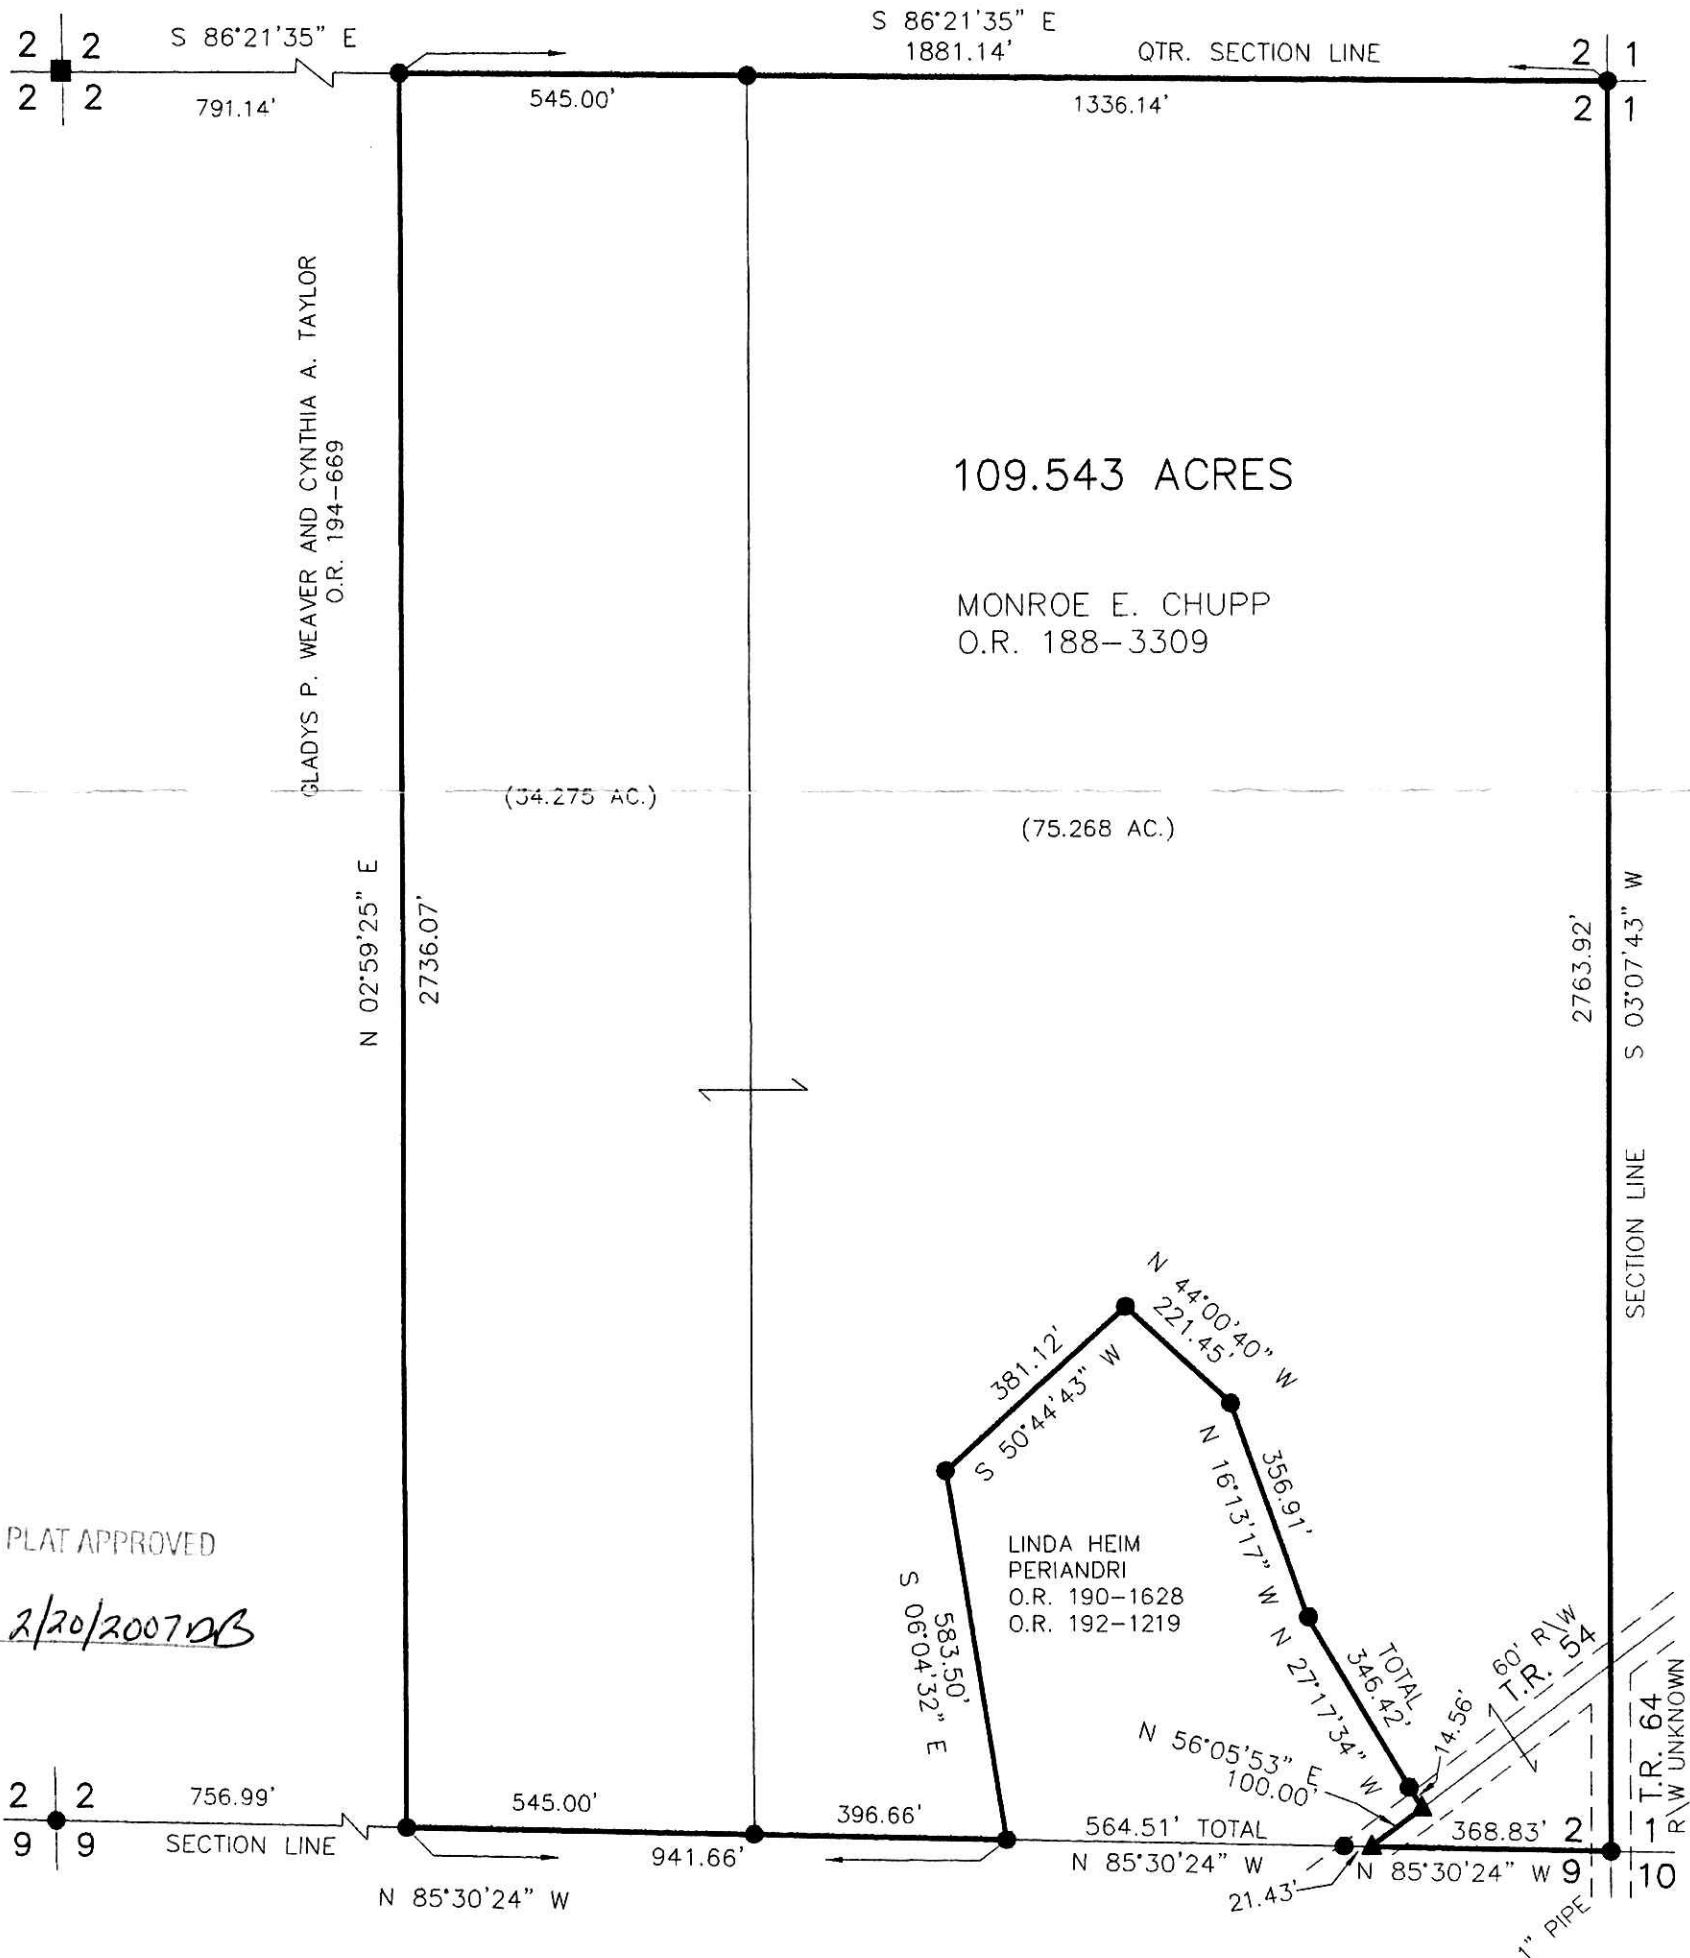

PLAT APPROVED
2/20/2007 DB



DONALD C. BAKER SURVEYING
138 N. CLAY ST.
MILLERSBURG, OH 44654
PH. 330-674-4788
FAX: 330-674-6027



I CERTIFY THIS SURVEY TO BE CORRECT
TO THE BEST OF MY KNOWLEDGE.

Donald C. Baker
DONALD C. BAKER PS 6938

FDB\ALG DATE: FEB. 7, 2007
File Name: WORK\S-865-06\ERZ