


CLARK TOWNSHIP  
S.E. QTR. SECTION 13  
T-8 N; R-5 W  
HOLMES COUNTY, OHIO

REFERENCES  
DEED VOL. 276 PAGE 914  
O.R. VOL. 184 PAGE 1878  
PLAT VOL. 19 PAGE 536  
BEARINGS FROM PLAT VOL. 19 PAGE 536

Instrument 200700048814 OR  
Book Page 19 962

SURVEYED FOR: ROBERT MILLER

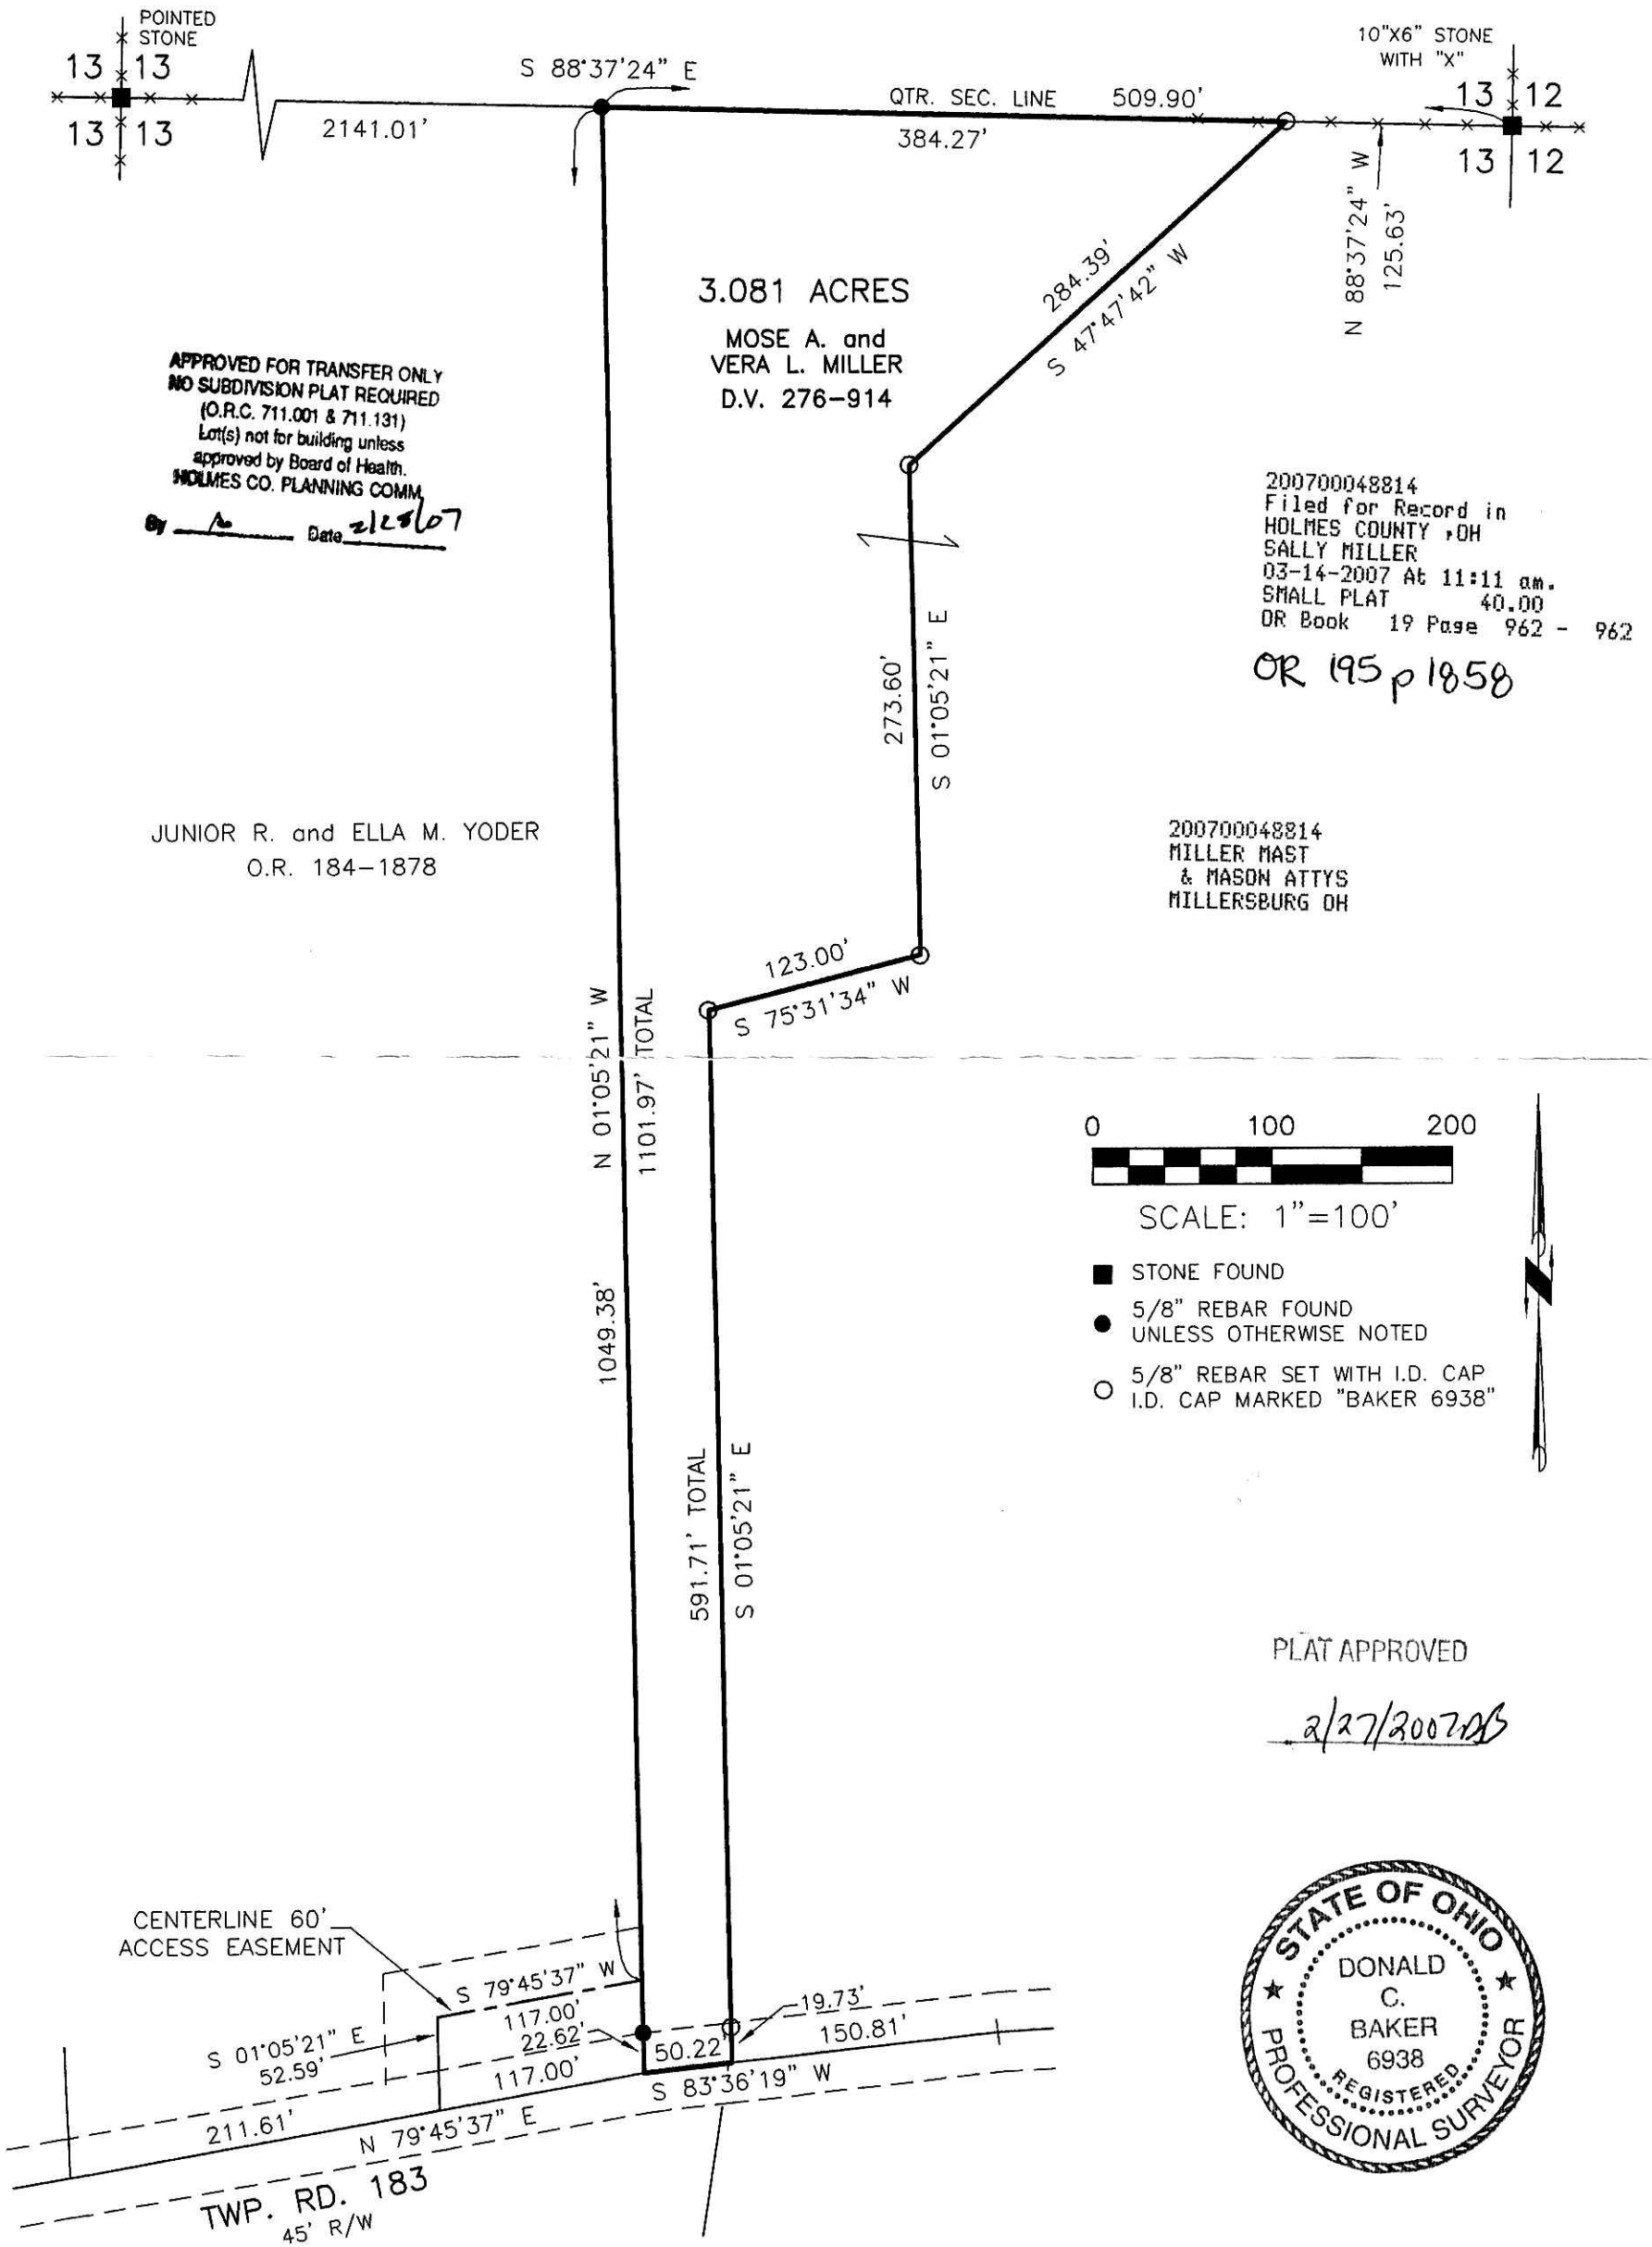

DONALD C. BAKER SURVEYING  
138 N. CLAY STREET  
MILLERSBURG, OHIO 44654  
PH. 330-674-4788  
FAX 330-674-6027

I CERTIFY THIS SURVEY TO BE CORRECT TO THE BEST OF MY KNOWLEDGE.

DD CB  
DONALD C. BAKER P.S. 6938  
DATE: JAN. 9, 2007  
KES\AEG  
FILE NAME: WORK3\S-3-07\ERZ