


BERLIN TOWNSHIP
4TH. QTR., LOT 4
T-9 N; R-6 W
HOLMES COUNTY, OHIO

SURVEYED FOR: LLOYD MILLER

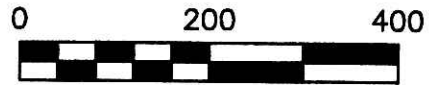

SCALE: 1"=200'


- 5/8" REBAR FOUND UNLESS OTHERWISE NOTED
- 5/8" REBAR WITH I.D. CAP SET I.D. CAP MARKED "BAKER 6938"

REFERENCES

- O.R. VOL. 190 PAGE 3111
- O.R. VOL. 138 PAGE 366
- O.R. VOL. 138 PAGE 375
- PLAT VOL. 18 PAGE 108
- PLAT VOL. 12 PAGE 776
- PLAT VOL. 17 PAGE 545
- BEARINGS FROM PLAT VOL. 18 PAGE 108



DONALD C. BAKER SURVEYING
138 N. CLAY ST.
MILLERSBURG, OHIO, 44654
PH. 330-674-4788
FAX. 330-674-6027

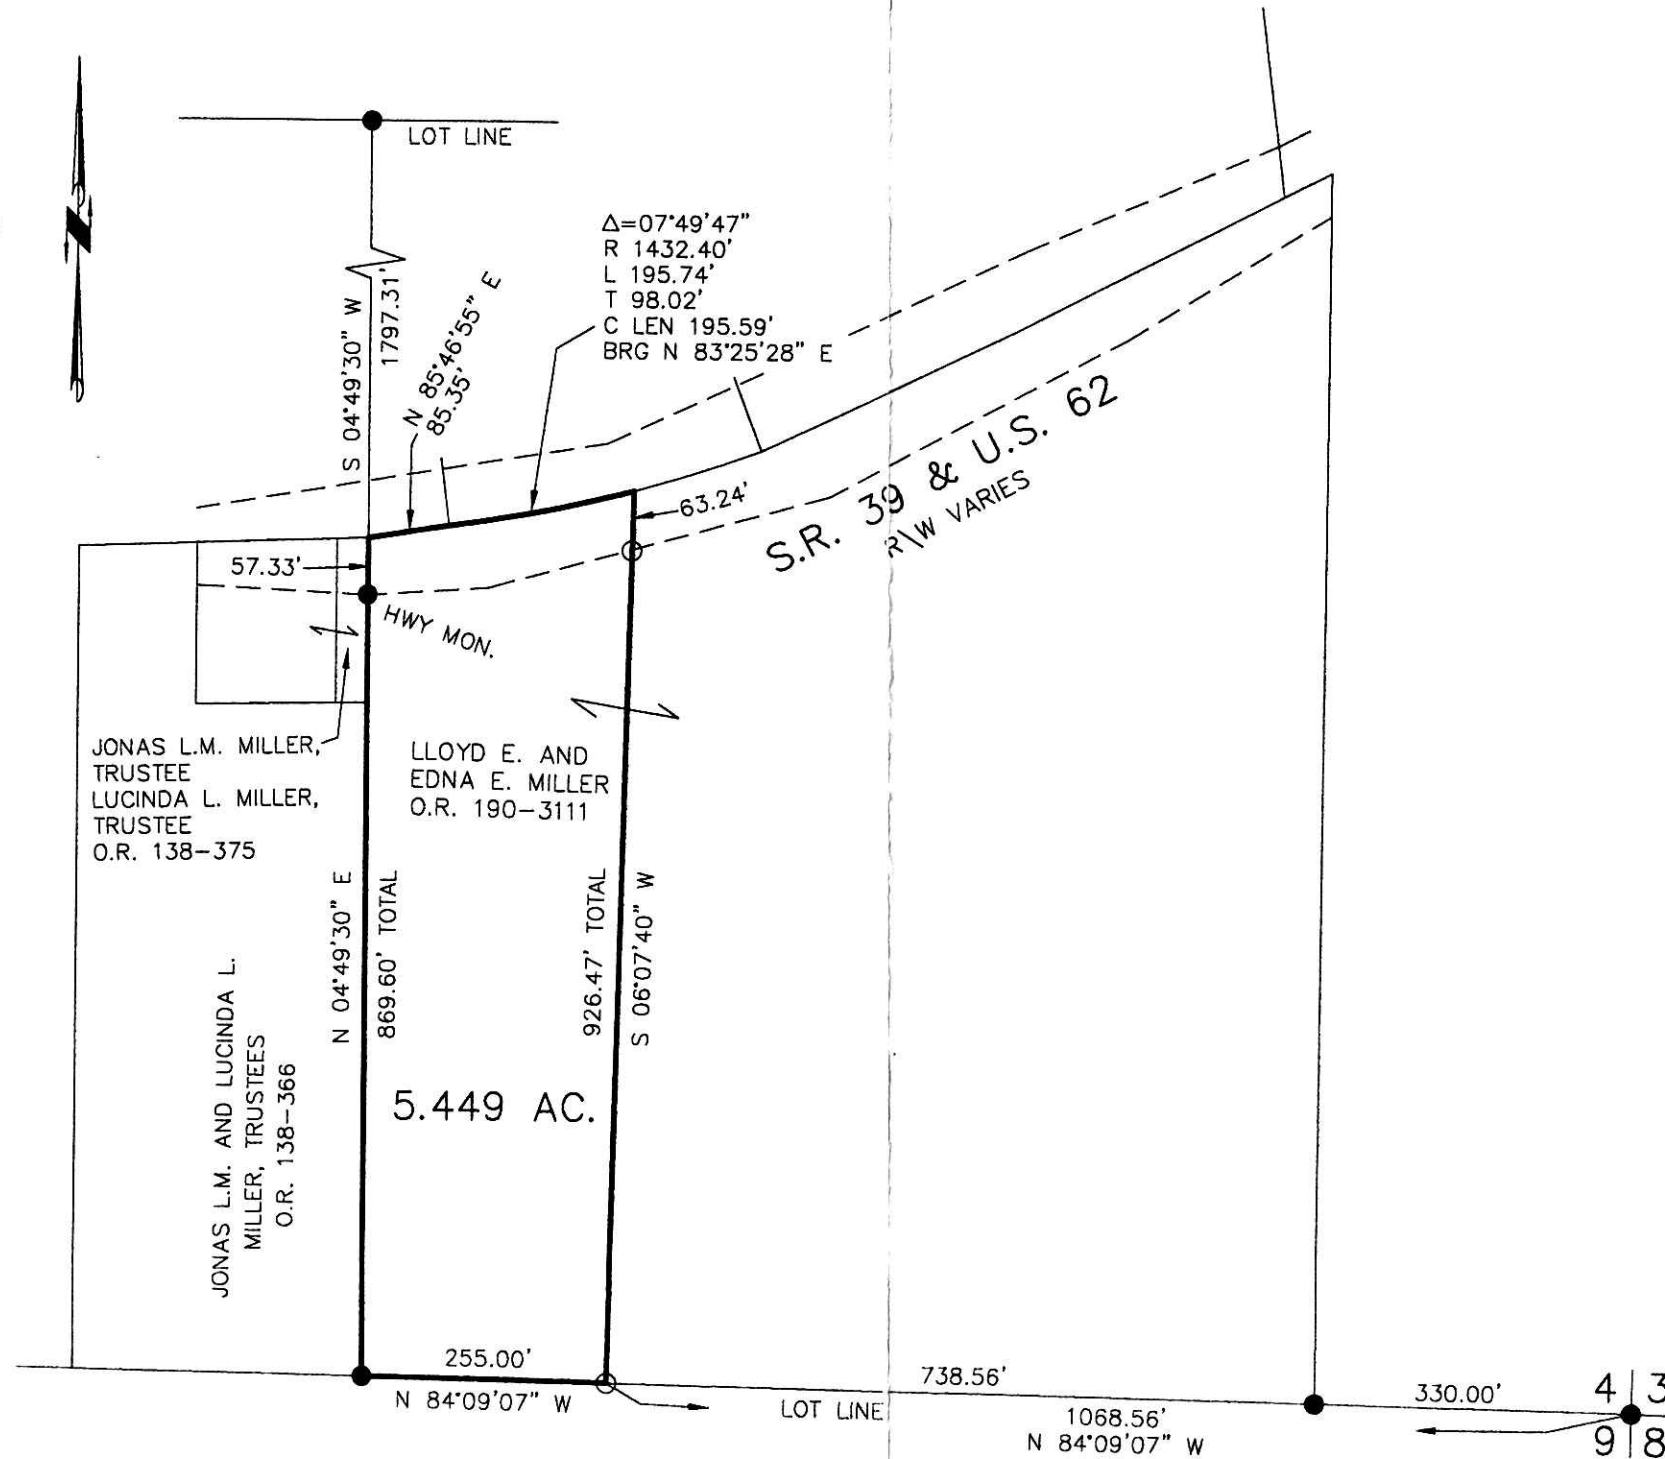

200700048834
Filed for Record in
HOLMES COUNTY, OH
SALLY MILLER
03-15-2007 At 11:33 am.
SMALL PLAT 40.00
OR Book 19 Page 965 - 965
OR 195 p 1918

200700048834
HOLMES CTY
TITLE
MILLERSBURG OH

PLAT APPROVED

1/22/2007 DB



I CERTIFY THIS SURVEY TO BE CORRECT TO THE BEST OF MY KNOWLEDGE.

Donald C. Baker

DONALD C. BAKER P.S. 6938
DATE: DEC. 27, 2006

FDB\AEG
File Name: WORK2\S-887-06

VOL 0019-761955

Instrument 200700048834 OR Book Page 19 965