

PRAIRIE TOWNSHIP  
 N.E. QTR. SECTION 13  
 T-13 N; R-13 W  
 HOLMES COUNTY, OHIO

SURVEYED FOR: DANIEL BEACHY

REFERENCES



O.R. VOL. 9 PAGES 205, 208 & 212  
 O.R. VOL. 108 PAGE 954  
 PLAT VOL. 16 PAGE 729  
 BEARINGS FROM PLAT VOL 16 PAGE 729

BOTH PARCELS TO GO  
 TO ADJOINERS ONLY

200700048941  
 MILLER MAST  
 & MASON ATTYS  
 MILLERSBURG OH

200700048941  
 Filed for Record in  
 HOLMES COUNTY, OH  
 SALLY MILLER  
 03-22-2007 At 10:50 am.  
 SMALL PLAT 40.00  
 DR Book 19 Page 972 - 972

OR 195 p 2278  
 OR 195 p 2281

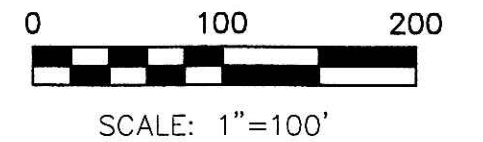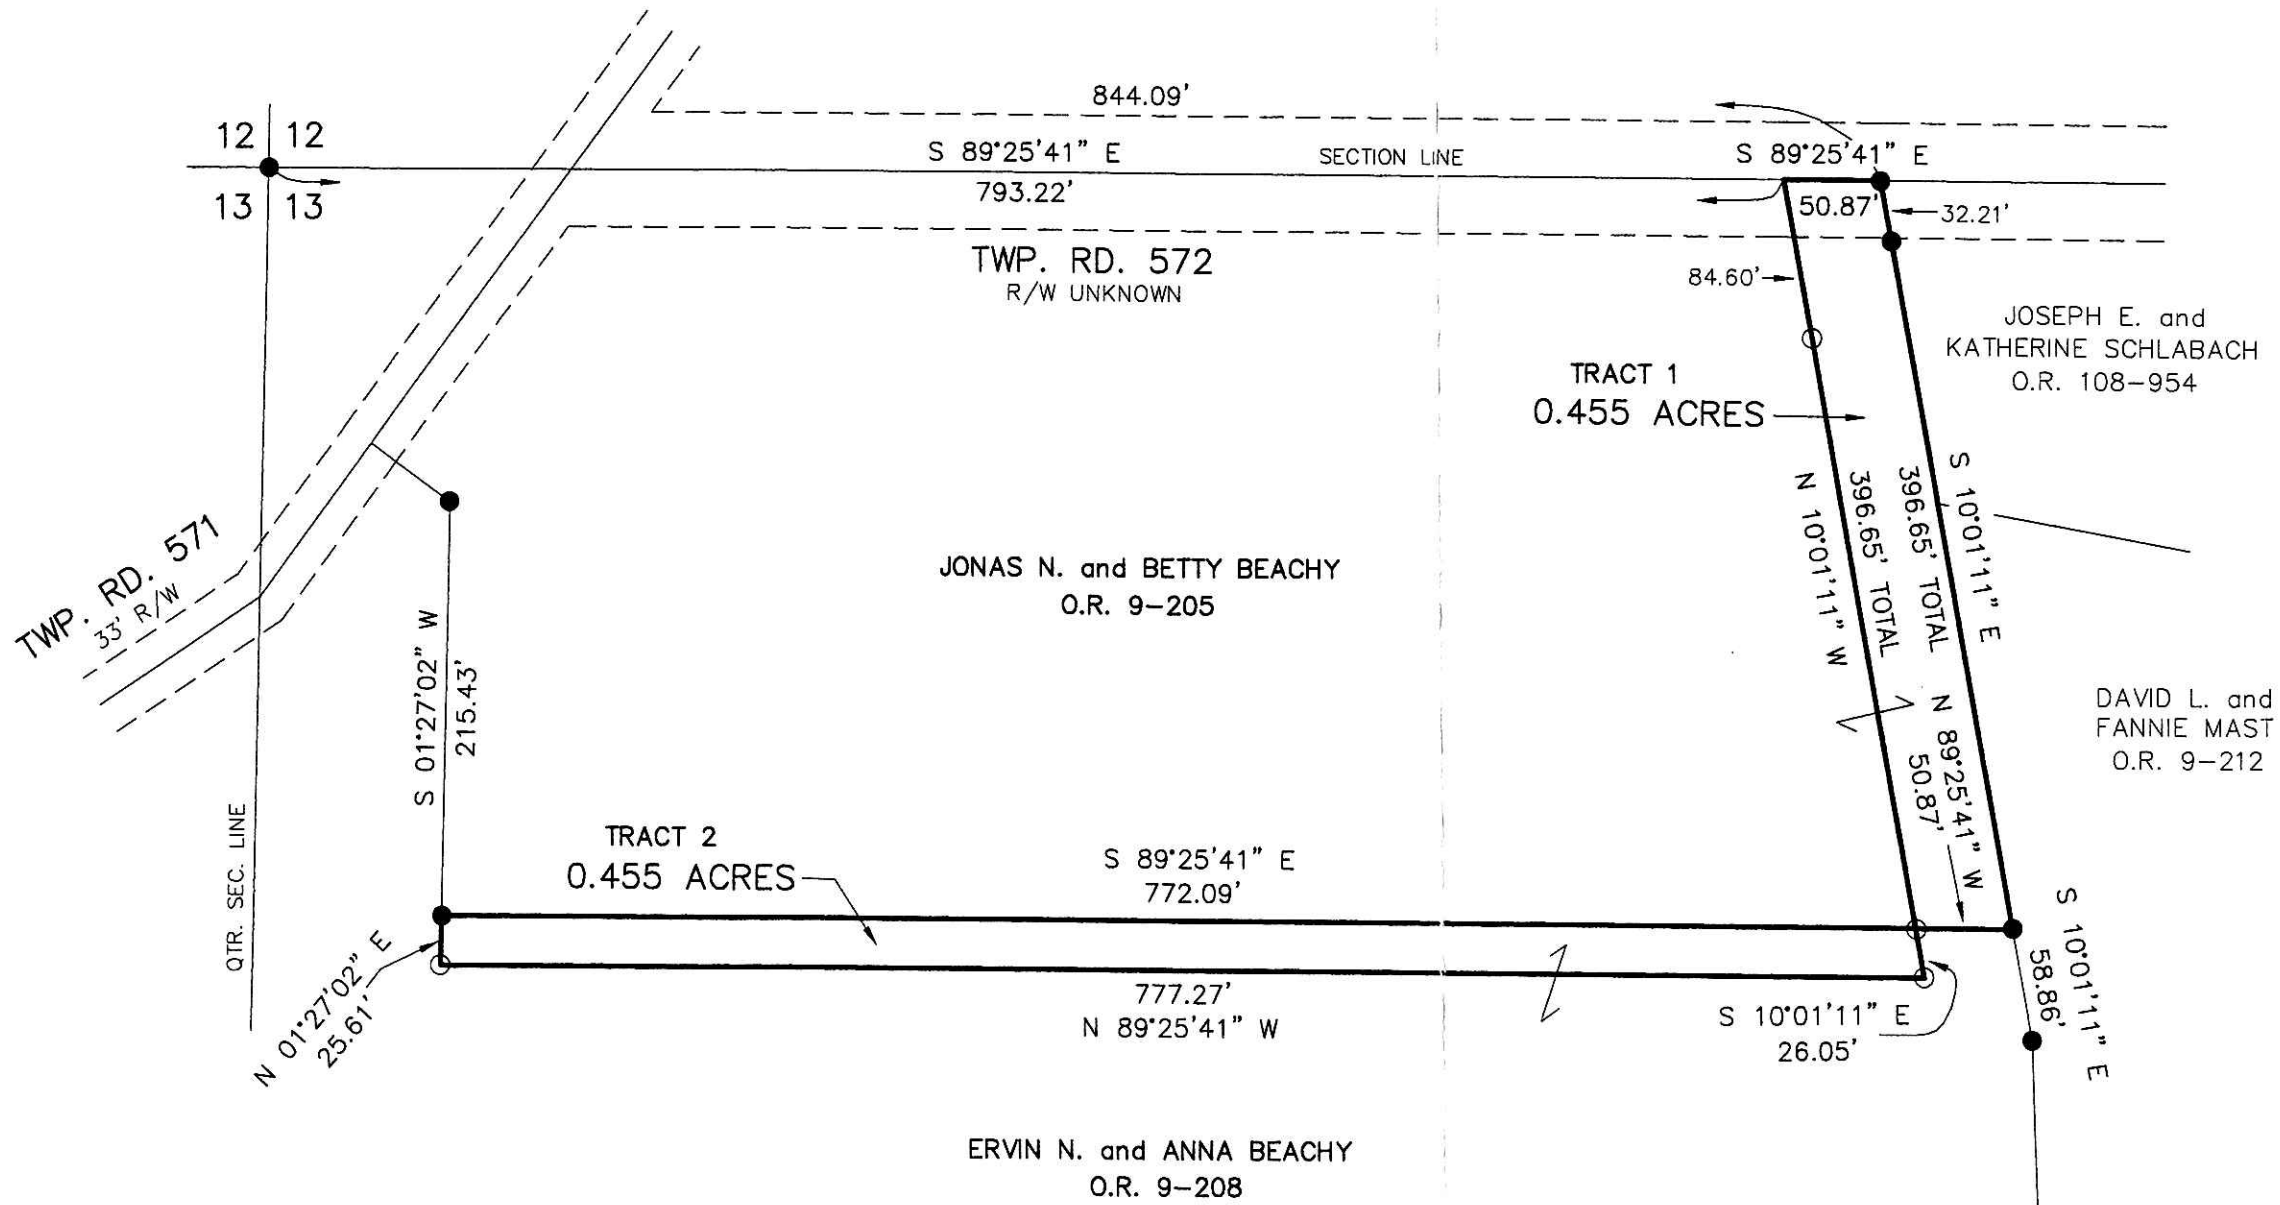

- 5/8" REBAR FOUND
- 5/8" REBAR WITH I.D. CAP SET I.D. CAP MARKED "BAKER 6938"



PLAT APPROVED

3/16/2007 DB

I CERTIFY THIS SURVEY TO BE CORRECT TO THE BEST OF MY KNOWLEDGE.

*Donald C. Baker*  
 DONALD C. BAKER P.S. 6938

DATE: JAN. 30, 2007

FDB\AEG  
 File Name: WORK2\S-34-07\ERZ



DONALD C. BAKER SURVEYING  
 138 N. CLAY ST.  
 MILLERSBURG, OHIO, 44654  
 PH. 330-674-4788  
 FAX. 330-674-6027

VOL 0019 PAGE 972

Instrument Book  
 200700048941 DR 19 972