

CLARK TOWNSHIP
 N.W. & S.W. QTRS. SECTION 11
 N.E. QTR. SECTION 12
 T-8 N; R-5 W
 HOLMES COUNTY, OHIO

SURVEYED FOR: ANDY J. YODER

REFERENCES:


DEED VOL. 149 PAGE 591
 DEED VOL. 156 PAGES 75 & 371
 DEED VOL. 165 PAGE 531
 DEED VOL. 202 PAGE 754
 DEED VOL. 211 PAGE 892
 DEED VOL. 218 PAGE 277
 DEED VOL. 220 PAGE 711
 DEED VOL. 231 PAGE 300
 DEED VOL. 245 PAGE 581
 DEED VOL. 253 PAGE 443
 DEED VOL. 254 PAGES 132 & 591
 DEED VOL. 255 PAGE 609
 DEED VOL. 274 PAGE 744
 DEED VOL. 280 PAGE 107

O.R. VOL. 17 PAGE 597
 O.R. VOL. 51 PAGE 409
 O.R. VOL. 65 PAGE 602
 O.R. VOL. 121 PAGE 639
 O.R. VOL. 129 PAGE 816


PLAT VOL. 3 PAGES 1 B, 51 B, 83 & 87
 PLAT VOL. 4 PAGES 70 & 81
 PLAT VOL. 8 PAGES 212, 258 & 504
 PLAT VOL. 12 PAGES 3, 343 & 870
 PLAT VOL. 16 PAGE 187
 PLAT VOL. 18 PAGES 368 & 437
 BEARINGS FROM PLAT VOL. 18 PAGE 437

Instrument Book Page
 200700049162 OR 19 980

200700049162
 MILLER MAST
 & MASON ATTYS
 MILLERSBURG OH

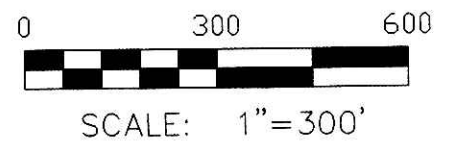

- ▲ R.R. SPIKE FOUND
- 5/8" REBAR FOUND UNLESS OTHERWISE NOTED
- 5/8" REBAR WITH I.D. CAP SET I.D. CAP MARKED "BAKER 6938"

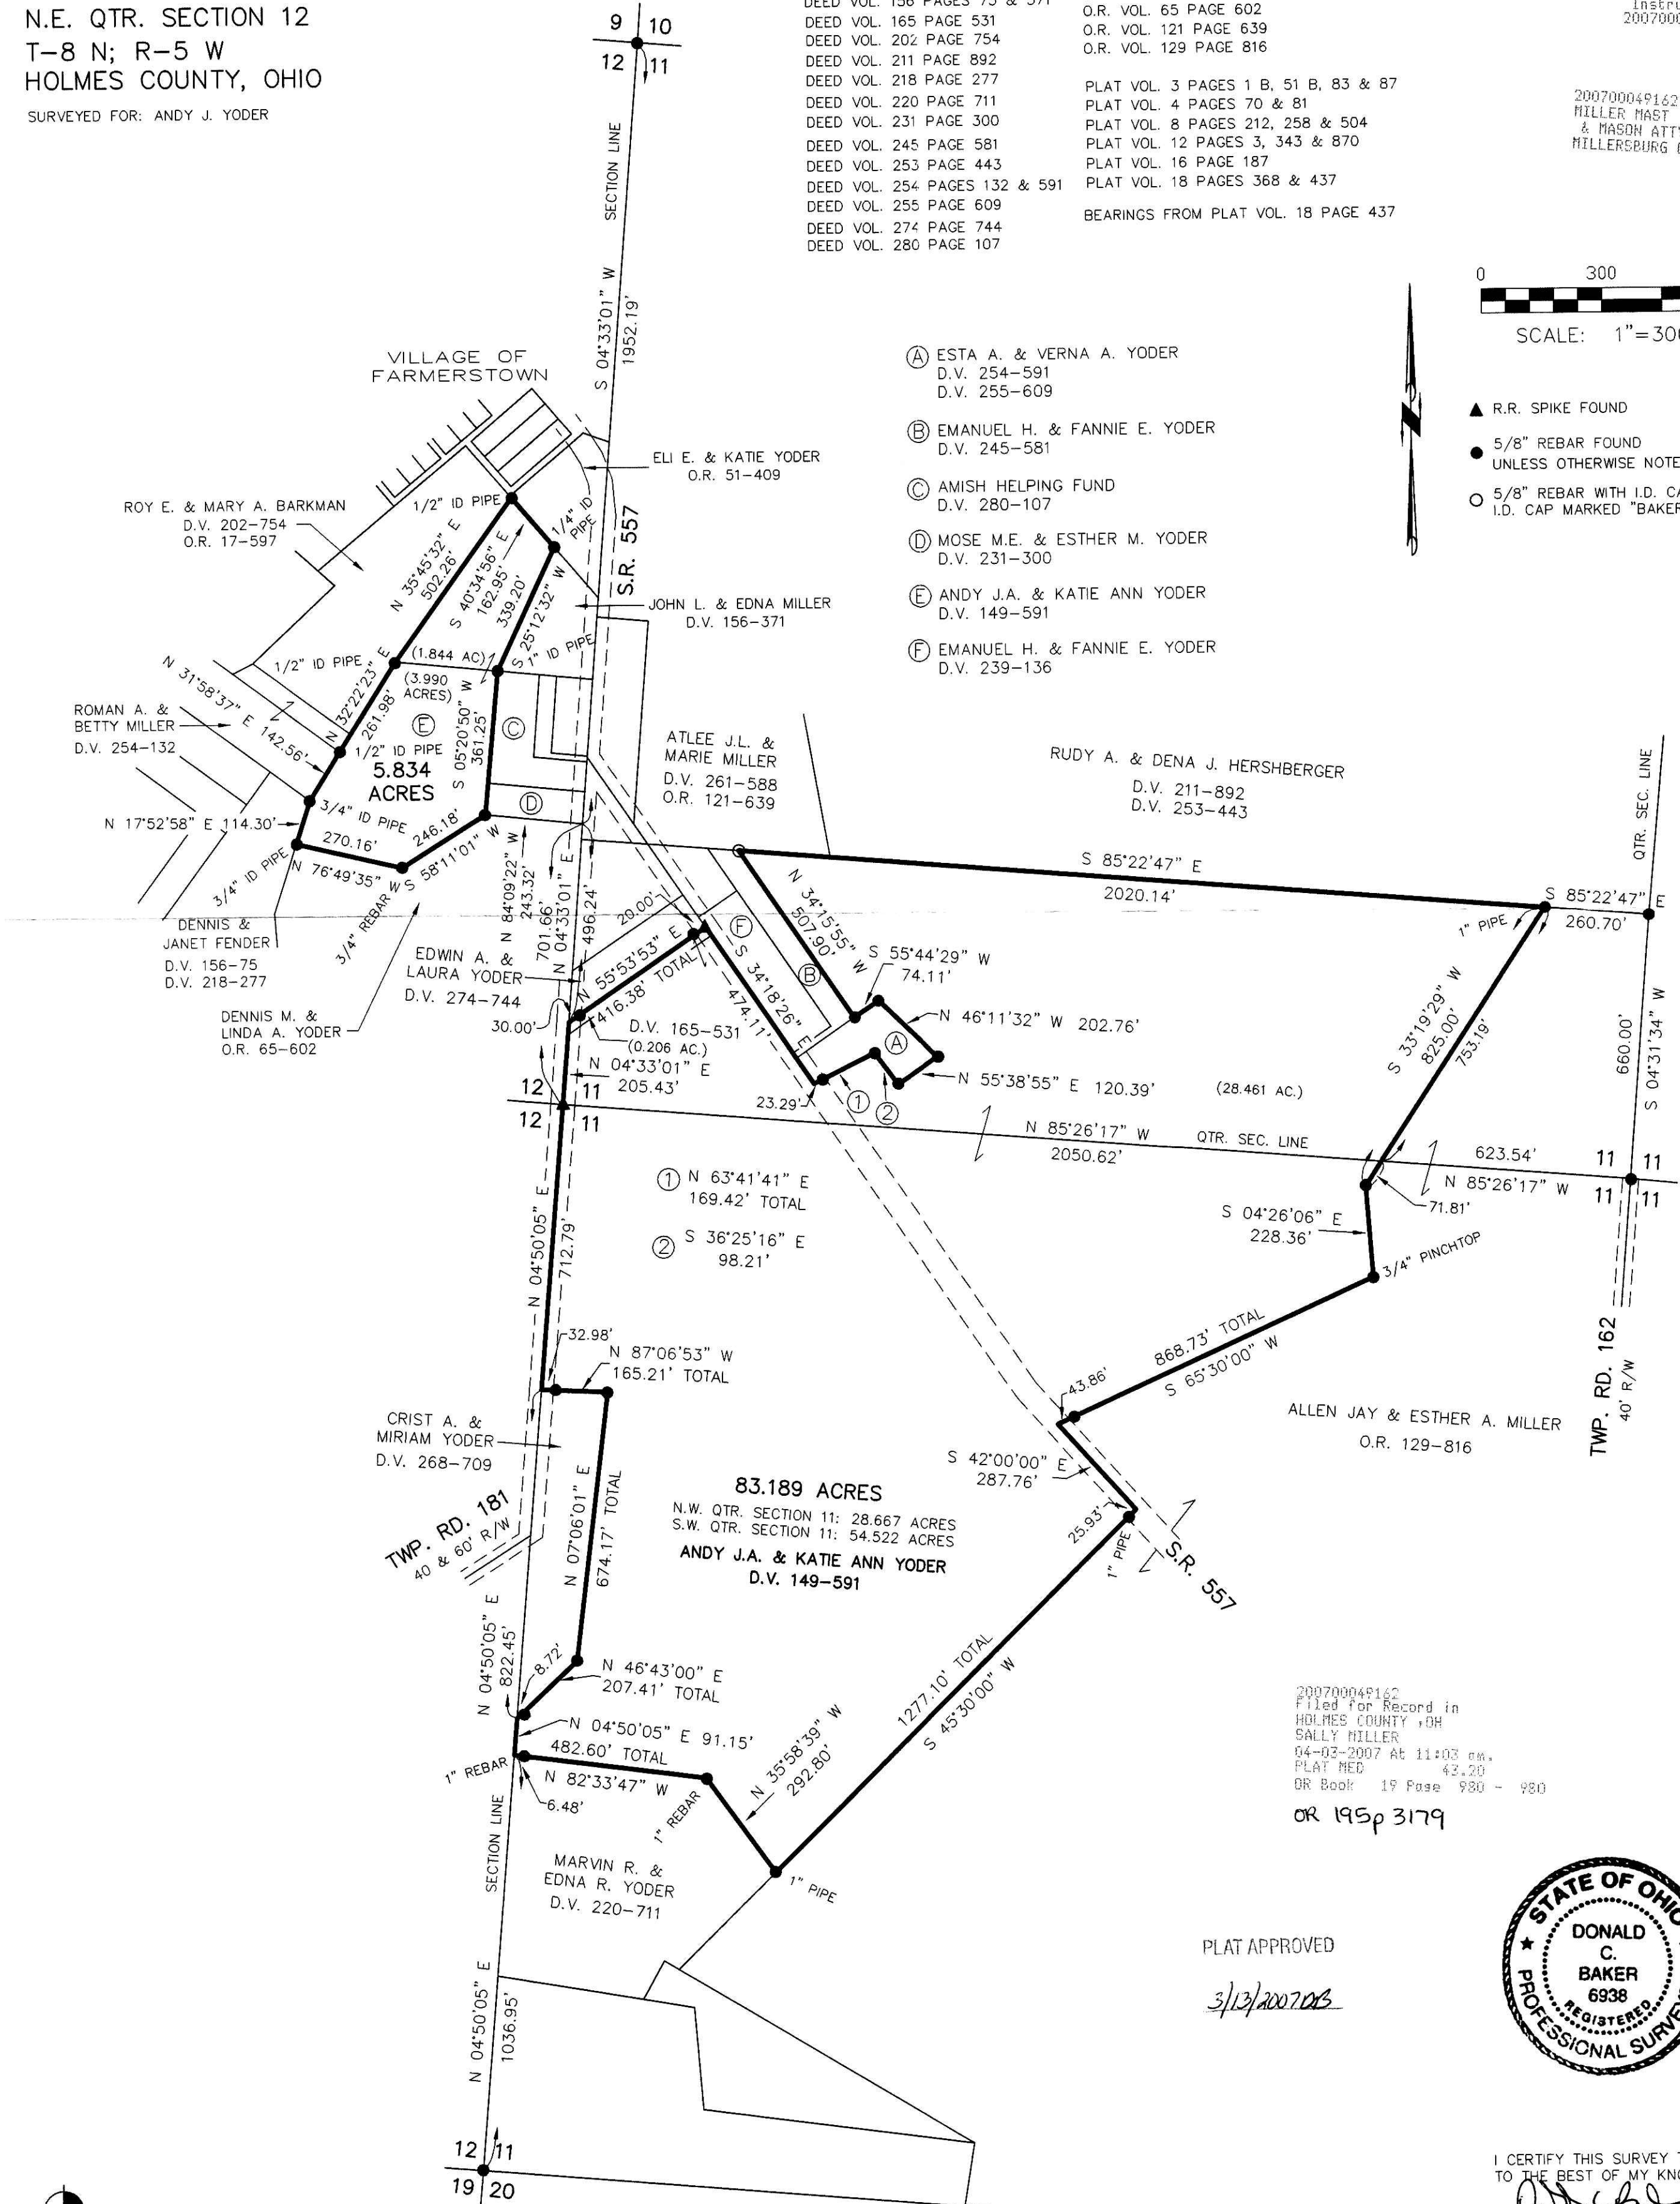

- (A) ESTA A. & VERNA A. YODER
D.V. 254-591
D.V. 255-609
- (B) EMANUEL H. & FANNIE E. YODER
D.V. 245-581
- (C) AMISH HELPING FUND
D.V. 280-107
- (D) MOSE M.E. & ESTHER M. YODER
D.V. 231-300
- (E) ANDY J.A. & KATIE ANN YODER
D.V. 149-591
- (F) EMANUEL H. & FANNIE E. YODER
D.V. 239-136

200700049162
 Filed for Record in
 HOLMES COUNTY, OH
 SALLY MILLER
 04-03-2007 At 11:03 am.
 PLAT MED 43.20
 OR Book 19 Page 980 - 980
 OR 195p 3179

PLAT APPROVED

3/12/2007 DCS



I CERTIFY THIS SURVEY TO BE CORRECT TO THE BEST OF MY KNOWLEDGE.

DONALD C. BAKER PS 6938
 DATE: JULY 10, 2006
 FDB\WMB
 File Name: C:\WORK\S-381-06\ERZ

DONALD C. BAKER SURVEYING
 138 N. CLAY ST.
 MILLERSBURG, OH 44654
 PH. 330-674-4788
 FAX: 330-674-6027