



KILLBUCK TOWNSHIP  
S.W. & S.E. QTRS. SECTION 2  
N.W. QTR. SECTION 9  
T-8 N; R-8 W  
HOLMES COUNTY, OHIO

SURVEYED FOR: GLADYS P. WEAVER

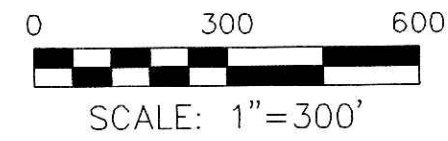

- STONE FOUND
- ▲ R.R. SPIKE FOUND
- 5/8" REBAR FOUND UNLESS OTHERWISE NOTED
- 5/8" REBAR WITH I.D. CAP SET I.D. CAP MARKED "BAKER 6938"

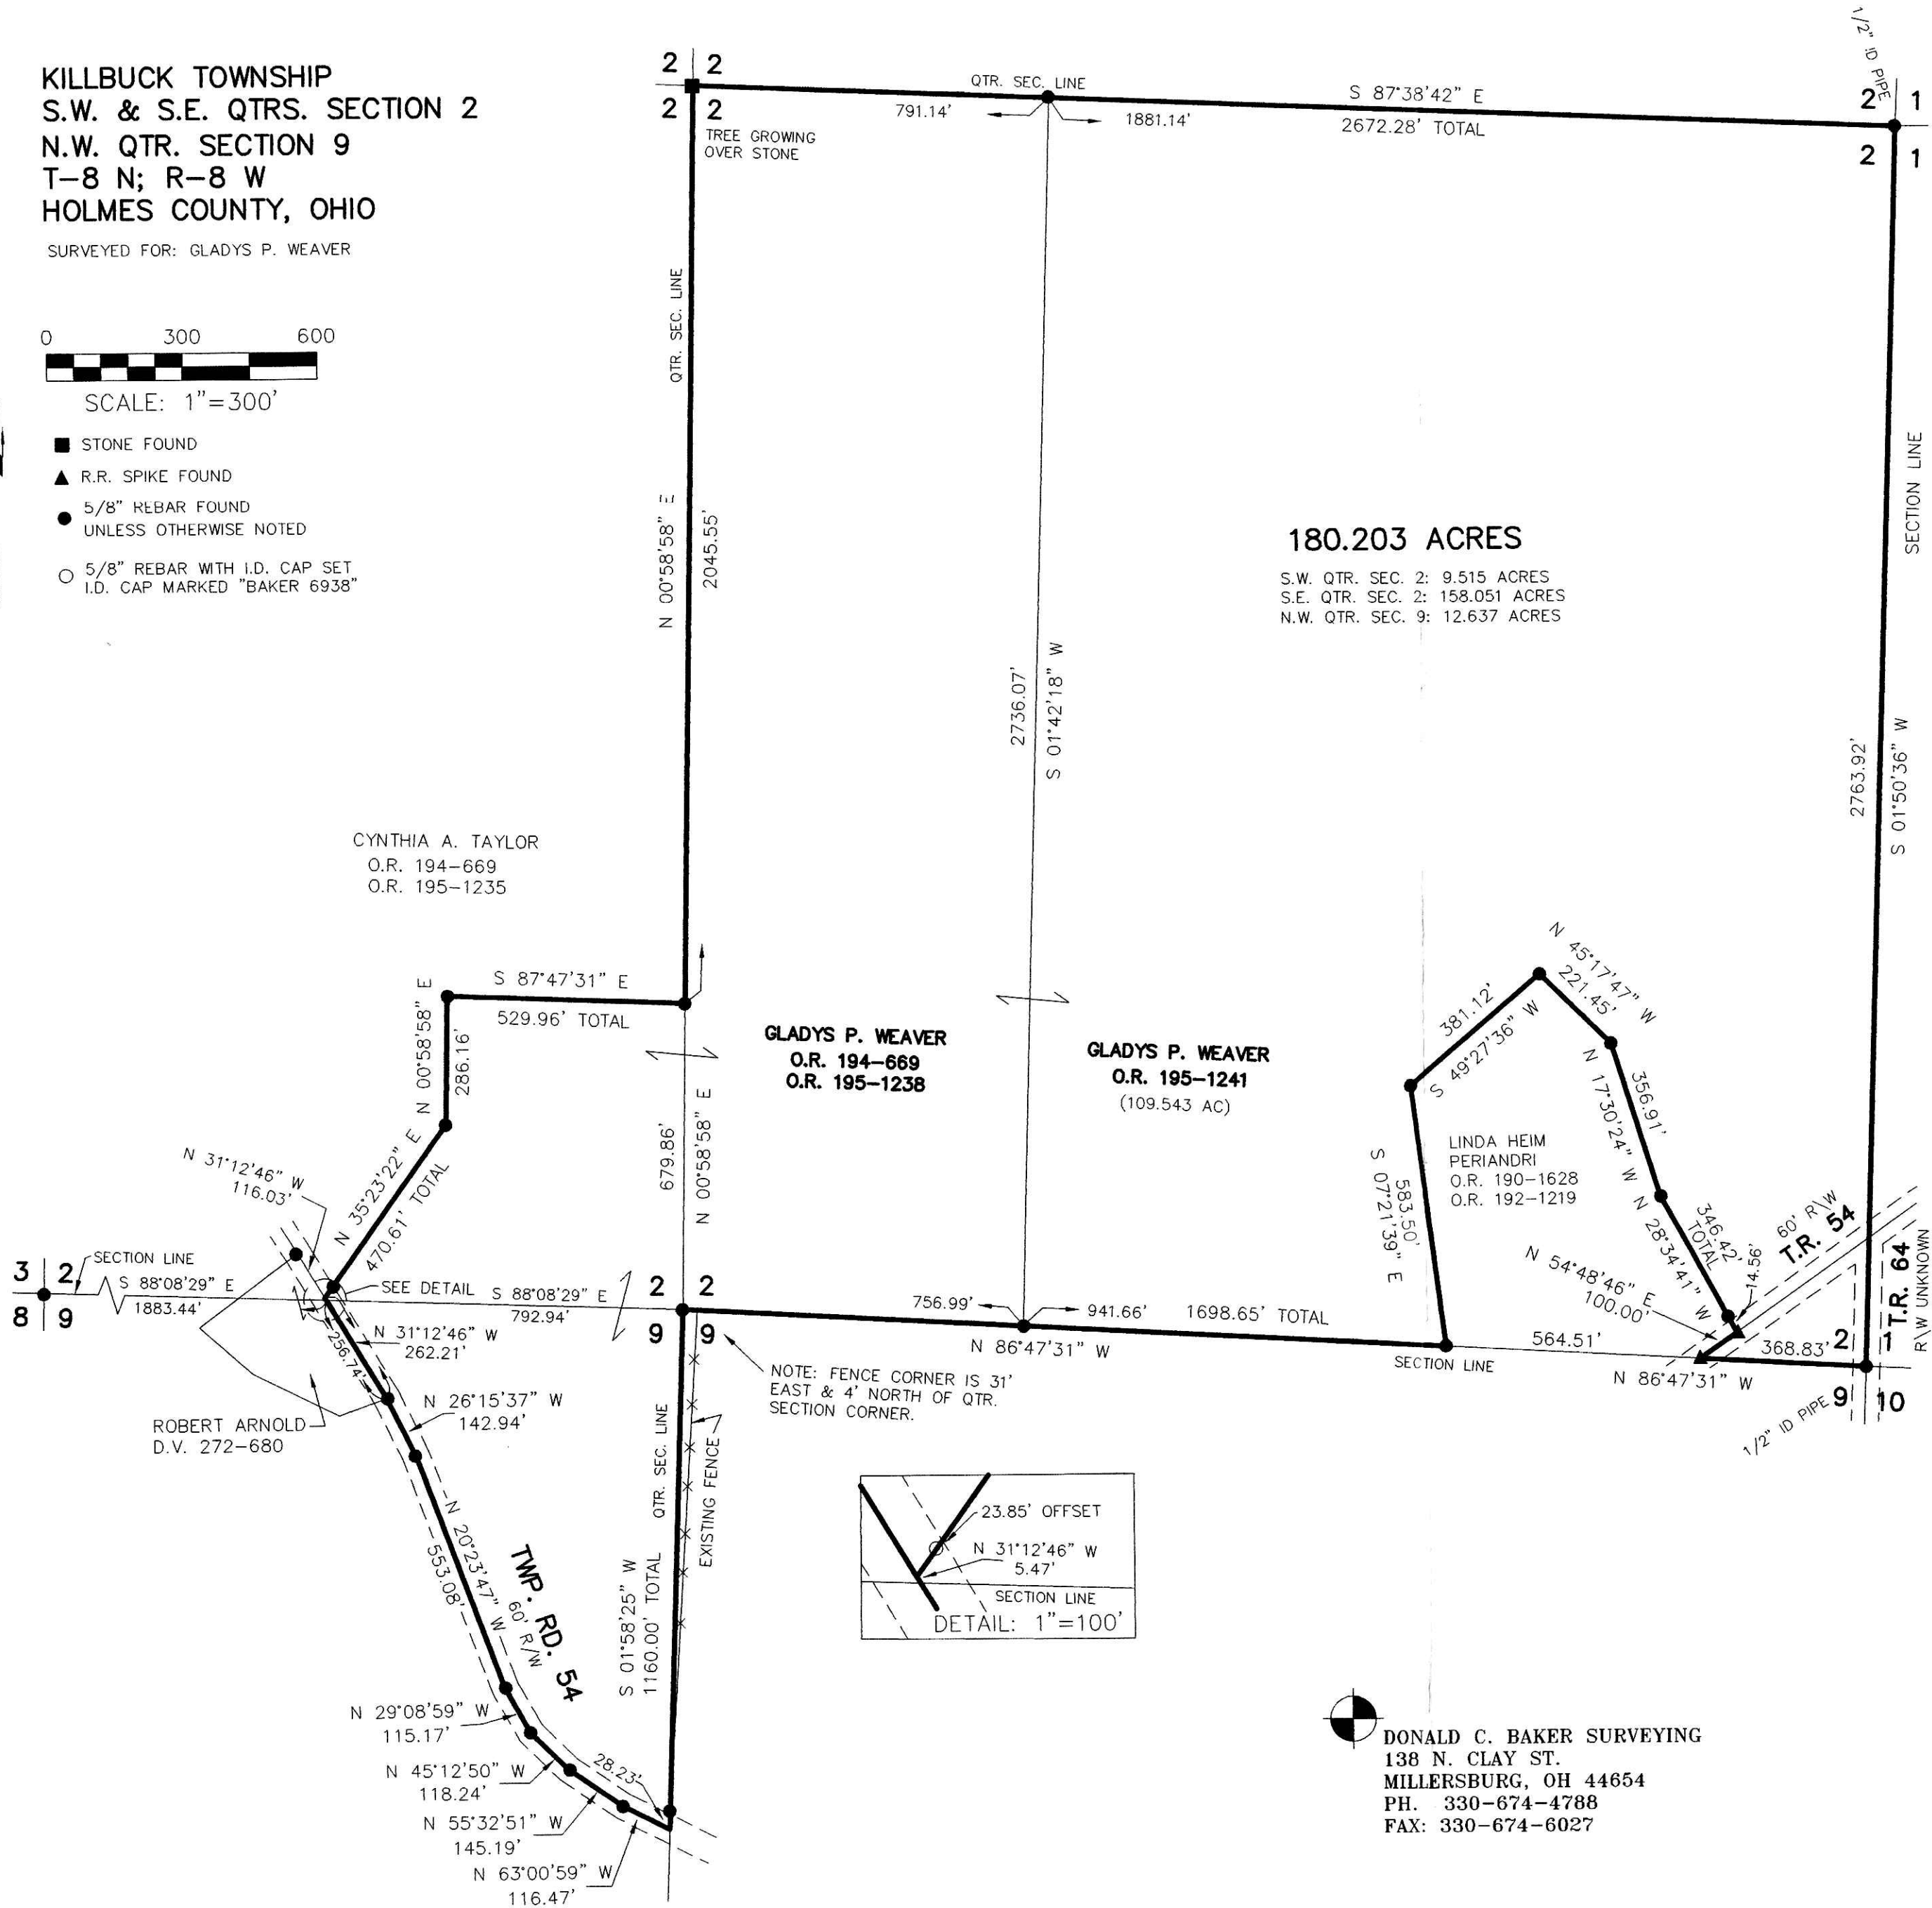

Instrument Book Page  
200700049250 DR 19 984

200700049250  
Filed for Record in  
HOLMES COUNTY, OH  
SALLY MILLER  
04-09-2007 At 02:18 pm.  
PLAT MED 43.20  
DR Book 19 Page 984 - 984  
ORV 196 page 102

200700049250  
FAUL A  
MILLER LAW  
MILLERSBURG OH

- REFERENCES:
- O.R. VOL. 195 PAGE 1238
  - O.R. VOL. 195 PAGE 1241
  - O.R. VOL. 192 PAGE 1219
  - DEED VOL. 272 PAGE 680
  - PLAT VOL. 2 PAGE 259
  - PLAT VOL. 14 PAGE 918
  - PLAT VOL. 16 PAGE 51
  - PLAT VOL. 19 PAGE 548
  - PLAT VOL. 19 PAGE 958
  - PLAT VOL. 19 PAGE 910
  - BEARINGS FROM  
PLAT VOL. 19 PAGE 910



PLAT APPROVED  
*3/28/2007*

DONALD C. BAKER SURVEYING  
138 N. CLAY ST.  
MILLERSBURG, OH 44654  
PH. 330-674-4788  
FAX: 330-674-6027

I CERTIFY THIS SURVEY TO BE CORRECT TO THE BEST OF MY KNOWLEDGE.  
*Donald C. Baker*  
DONALD C. BAKER PS 6938  
DATE: MARCH 8, 2007  
FDB\ALG-AEG  
File Name: WORK\S-674-06\ERZ  
149-07