

- 5/8" REBAR FOUND
UNLESS OTHERWISE NOTED
- ▲ R.R. SPIKE FOUND
- 5/8" REBAR WITH I.D. CAP SET
I.D. CAP MARKED "BAKER 6938"

WALNUT CREEK TOWNSHIP
S.E. QTR. SECTION 20
N.E. QTR. SECTION 21
T-9 N; R-5 W
HOLMES COUNTY, OHIO

SURVEYED FOR: MARK YODER

REFERENCES
DEED VOL. 230 PAGE 491
O.R. VOL. 38 PAGE 356
O.R. VOL. 185 PAGE 3447
PLAT VOL. 19 PAGE 597
BEARINGS FROM PLAT VOL 19 PAGE 597

200700049331
Filed for Record in
HOLMES COUNTY, OH
SALLY MILLER
04-12-2007 At 03:49 pm.
SMALL PLAT 40.00
OR Book 19 Page 987 - 987

OR 196p 395


200700049331
HEARTLAND
TITLE
MILLERSBURG OH

PLAT APPROVED

3/26/2007 DB



VOL 0019-001987

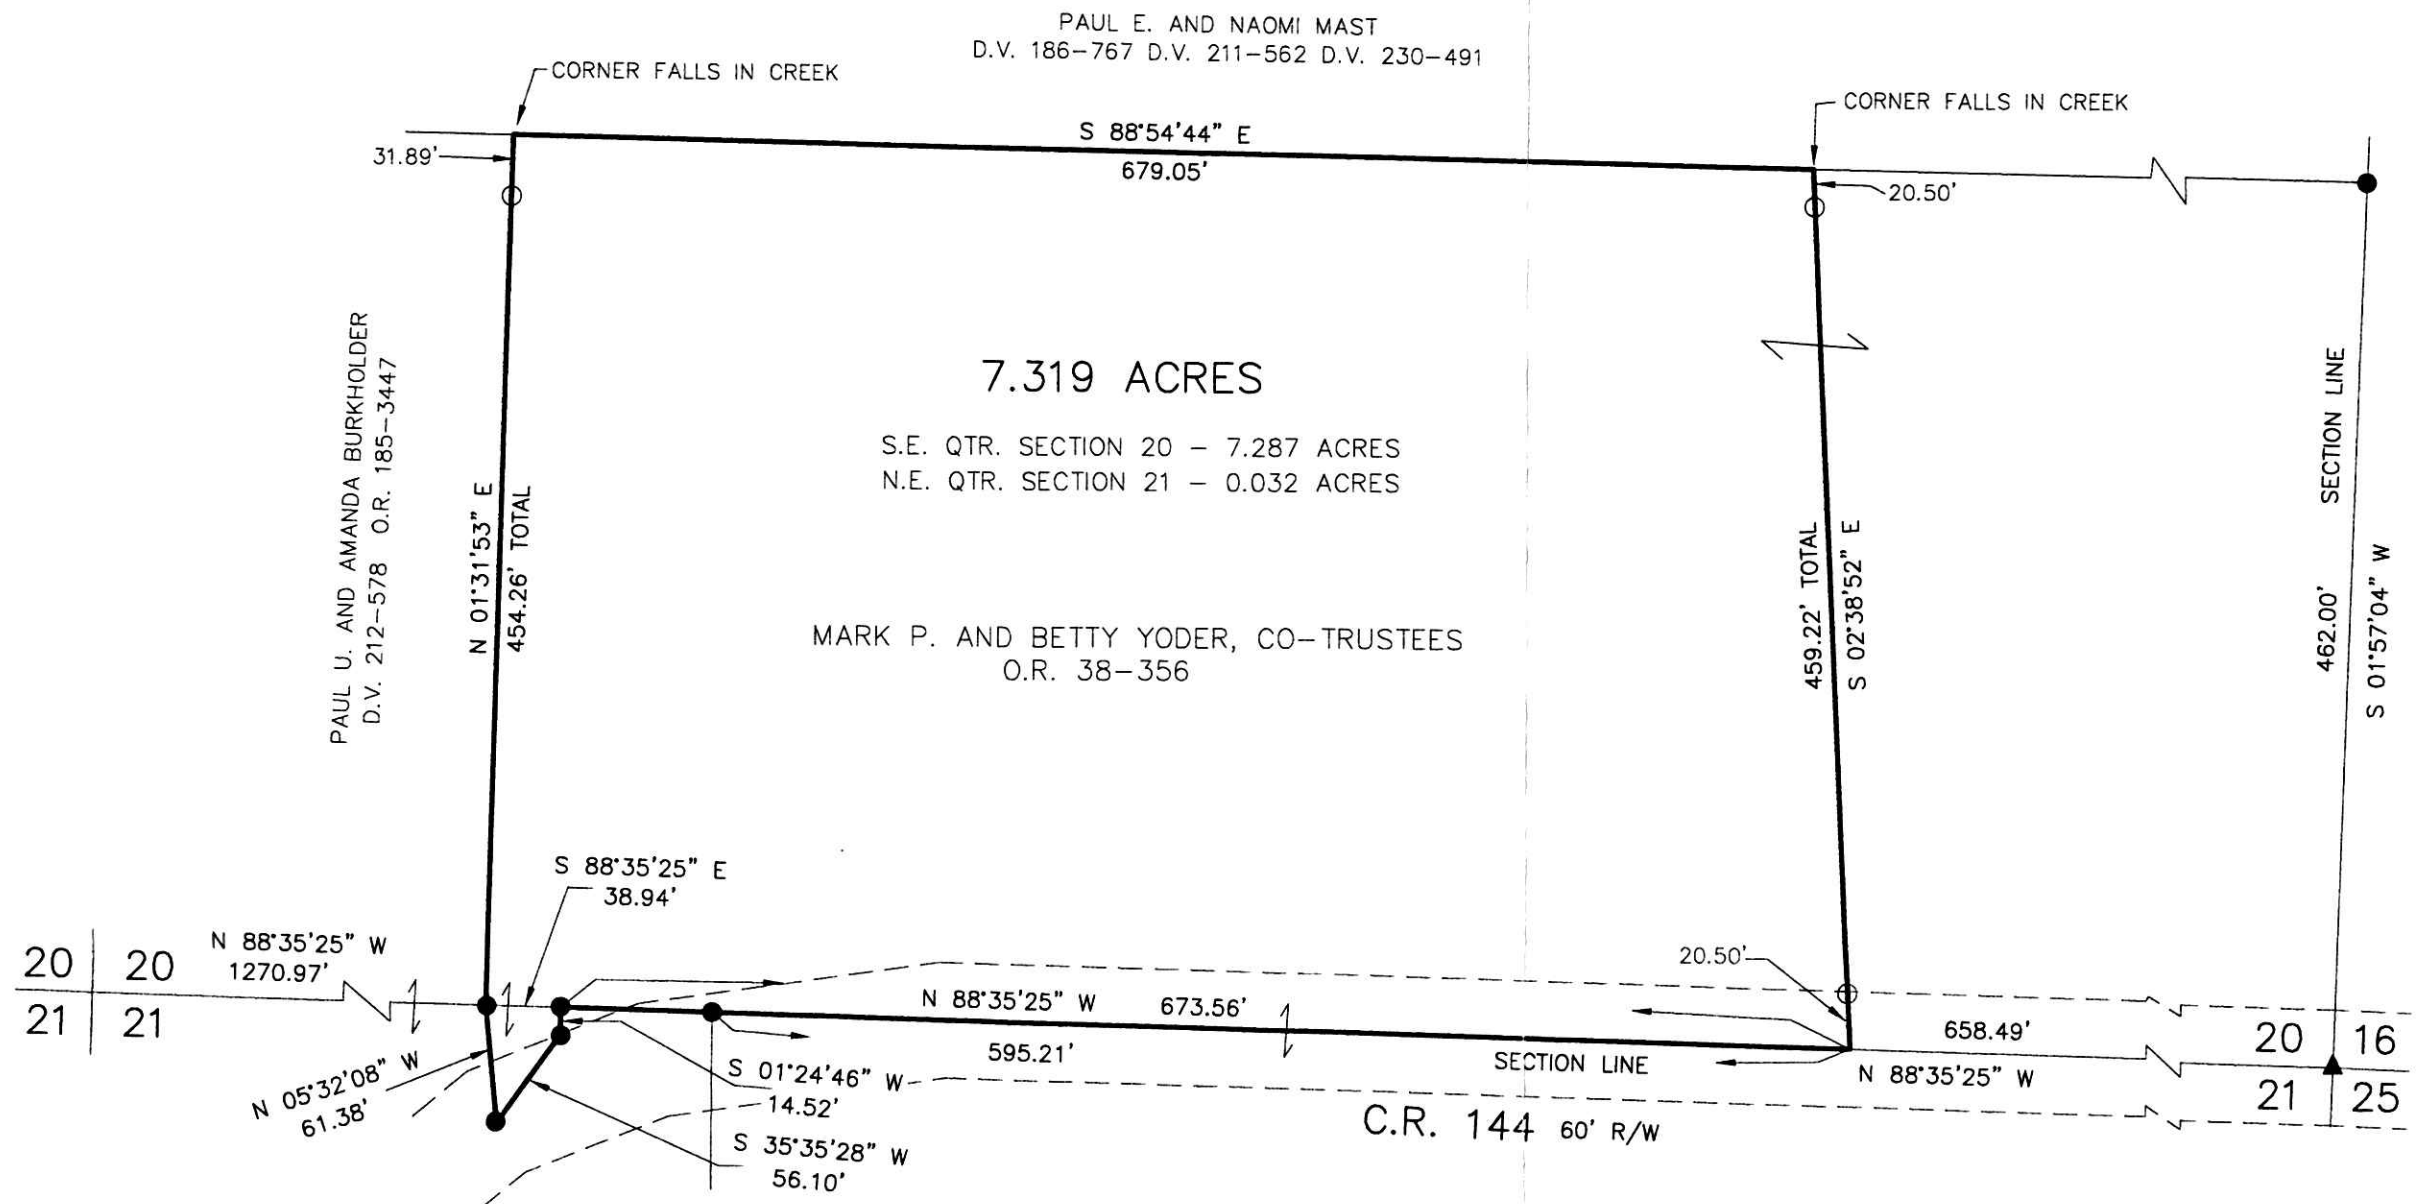

I CERTIFY THIS SURVEY TO BE CORRECT
TO THE BEST OF MY KNOWLEDGE.
Donald C. Baker
DONALD C. BAKER P.S. 6938
DATE: MARCH 8, 2007

FDB/AEG
File Name: WORK2\S-85-07\FB-MD

DONALD C. BAKER SURVEYING
138 N. CLAY ST.
MILLERSBURG, OHIO, 44654
PH. 330-674-4788
FAX. 330-674-6027

Instrument OR Book Page
200700049331 OR 19 987