


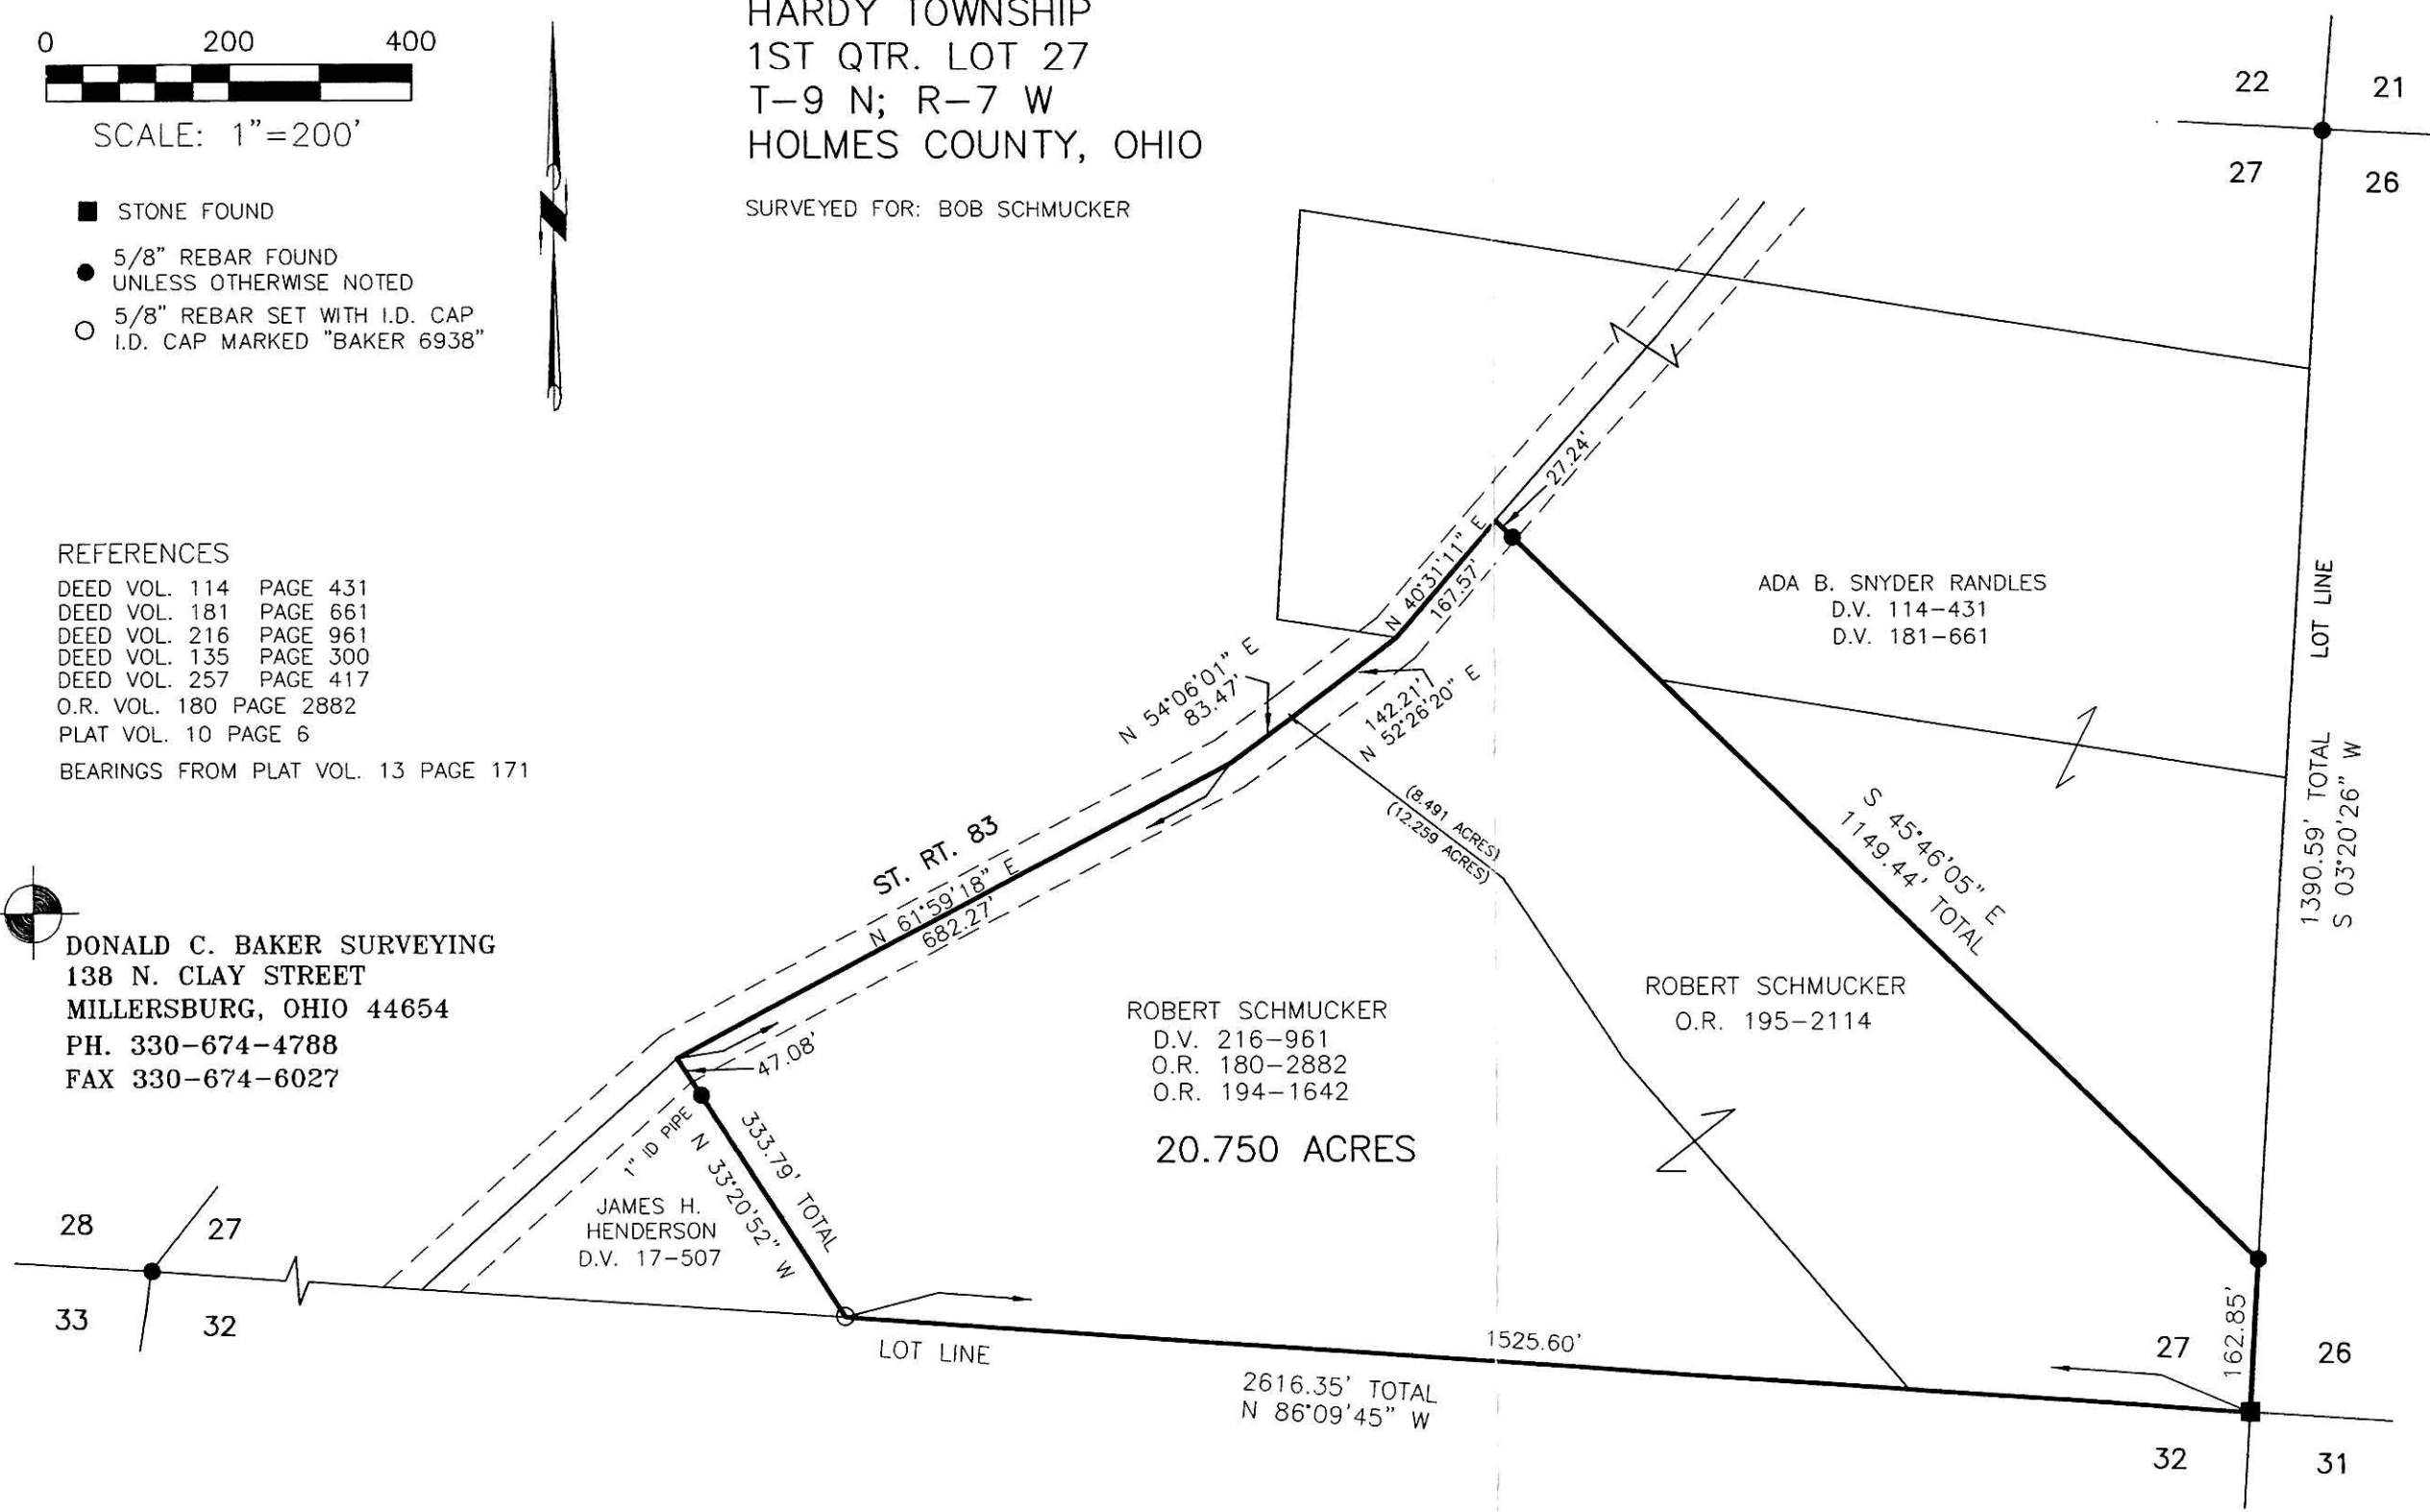
- STONE FOUND
- 5/8" REBAR FOUND UNLESS OTHERWISE NOTED
- 5/8" REBAR SET WITH I.D. CAP I.D. CAP MARKED "BAKER 6938"

REFERENCES  
 DEED VOL. 114 PAGE 431  
 DEED VOL. 181 PAGE 661  
 DEED VOL. 216 PAGE 961  
 DEED VOL. 135 PAGE 300  
 DEED VOL. 257 PAGE 417  
 O.R. VOL. 180 PAGE 2882  
 PLAT VOL. 10 PAGE 6  
 BEARINGS FROM PLAT VOL. 13 PAGE 171


 DONALD C. BAKER SURVEYING  
 138 N. CLAY STREET  
 MILLERSBURG, OHIO 44654  
 PH. 330-674-4788  
 FAX 330-674-6027

HARDY TOWNSHIP  
 1ST QTR. LOT 27  
 T-9 N; R-7 W  
 HOLMES COUNTY, OHIO

SURVEYED FOR: BOB SCHMUCKER



200700049406  
 CRITCHFIELD, CRITCHFIELD & JOHNSTON ATTY  
 MILLERSBURG OH

Instrument Book Page  
 200700049406 DR 19 990


200700049406  
 Filed for Record in  
 HOLMES COUNTY OH  
 SALLY MILLER  
 04-17-2007 At 12:21 pm.  
 SMALL PLAT 40.00  
 DR Book 19 Page 990 - 990  
 OKV 196 page 719

PLAT APPROVED  
 4/9/2007 DB



VOL 0019 PAGE 090

I CERTIFY THIS SURVEY TO BE CORRECT TO THE BEST OF MY KNOWLEDGE.

  
 DONALD C. BAKER P.S. 6938  
 DATE: MARCH 23, 2007  
 KES\NLP\AEG\ALG  
 FILE NAME: WORK3\S-4A-07\KES