


CLARK TOWNSHIP
AND
VILLAGE OF BALTIC
N.E. & S.E. QTRS. SECTION 25
T-8 N; R-4 W
HOLMES COUNTY, OHIO


VOL 0019 PAGE 992

200700049479
Filed for Record in
HOLMES COUNTY, OH
SALLY MILLER
04-23-2007 At 11:25 am.
SMALL PLAT 40.00
OR Book 19 Page 992 - 992
OR 196p1060

SURVEYED FOR: PAUL MILLER

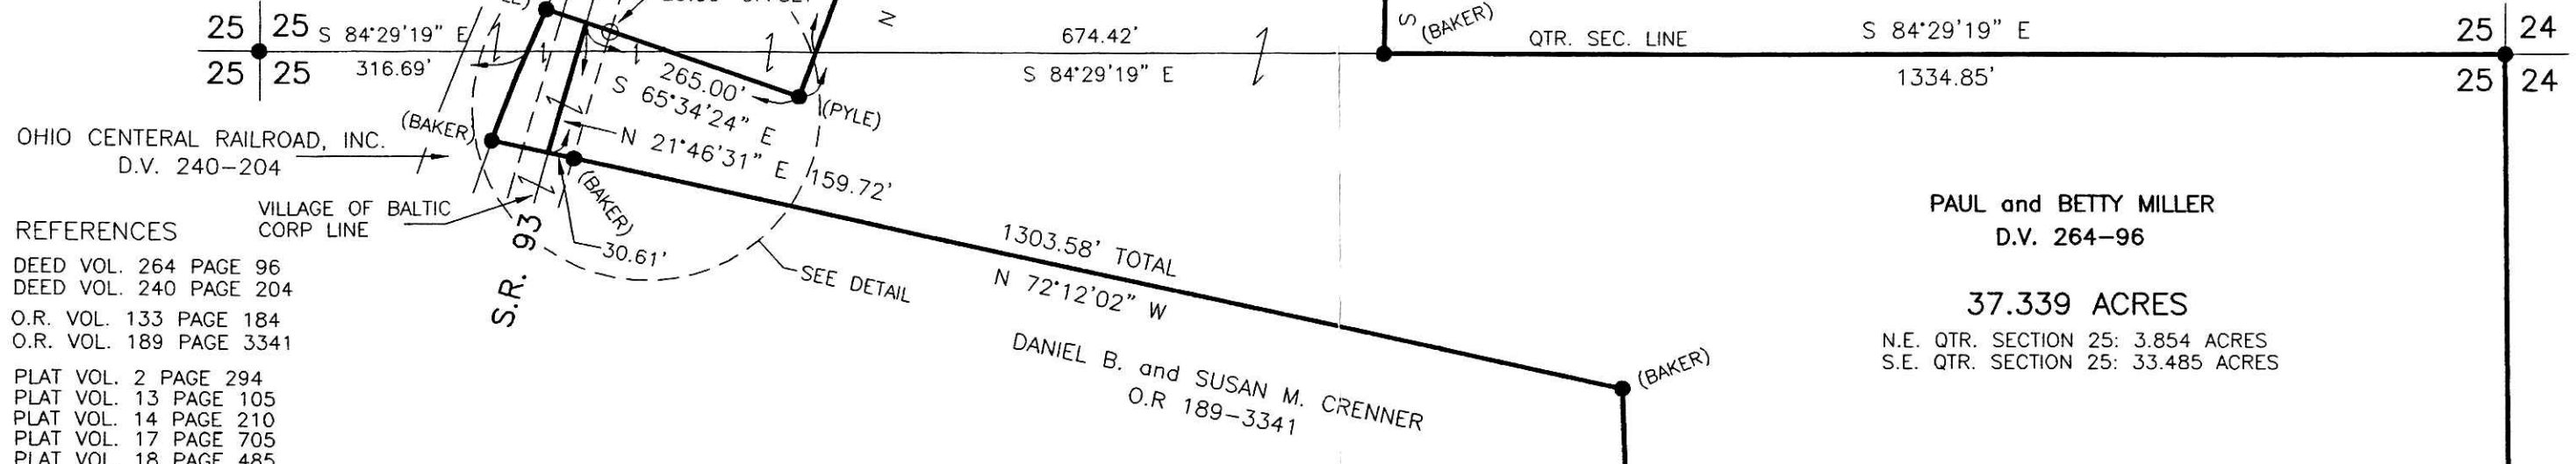

- REFERENCES
- DEED VOL. 264 PAGE 96
 - DEED VOL. 240 PAGE 204
 - O.R. VOL. 133 PAGE 184
 - O.R. VOL. 189 PAGE 3341
 - PLAT VOL. 2 PAGE 294
 - PLAT VOL. 13 PAGE 105
 - PLAT VOL. 14 PAGE 210
 - PLAT VOL. 17 PAGE 705
 - PLAT VOL. 18 PAGE 485

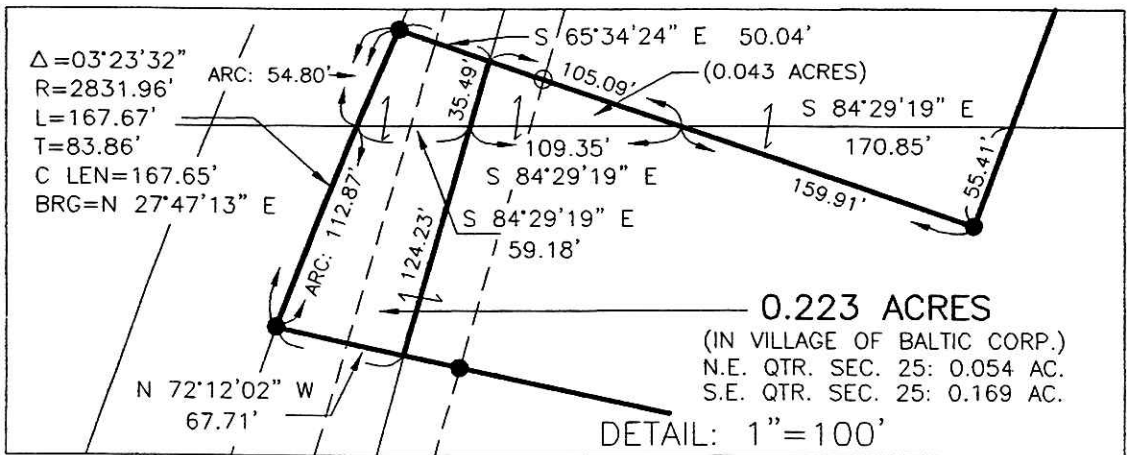

SCALE: 1"=200'

- STONE FOUND
- 5/8" REBAR FOUND UNLESS OTHERWISE NOTED
- 5/8" REBAR SET WITH I.D. CAP I.D. CAP MARKED "BAKER 6938"

I CERTIFY THIS SURVEY TO BE CORRECT TO THE BEST OF MY KNOWLEDGE.

JAMIE D. DARR P.S. 7755
DATE: FEB. 28, 2007
JDD\AEG
FILE NAME: WORK3\S-116-07\ERZ



DONALD C. BAKER SURVEYING
138 N. CLAY STREET
MILLERSBURG, OHIO 44654
PH. 330-374-4788
FAX 330-374-6027

RAY M. MILLER TRUCKING, INC.
O.R. 77-270

PLAT APPROVED

3/23/2007

HOLMES COUNTY 25 24
TUSCARAWAS COUNTY

Instrument Book Page
200700049479 OR 19 992