

- 5/8" REBAR FOUND UNLESS OTHERWISE NOTED
- 5/8" REBAR WITH I.D. CAP SET I.D. CAP MARKED "BAKER 6938"

PAINT TOWNSHIP
4TH. QTR., LOT 32
T-10 N; R-5 W
HOLMES COUNTY, OHIO

SURVEYED FOR: ED YODER


REFERENCES

- DEED VOL. 260 PAGE 973
- O.R. VOL. 178 PAGE 2411
- O.R. VOL. 195 PAGE 2102
- O.R. VOL. 195 PAGE 2551
- PLAT VOL. 19 PAGE 326
- PLAT VOL. 19 PAGE 969

BEARINGS FROM PLAT VOL. 19 PAGE 969

200700049763
Filed for Record in
HOLMES COUNTY, OH
SALLY MILLER
05-03-2007 At 03:33 pm.
SMALL PLAT 40.00
OR Book 19 Page 1009 - 1009
OR 196 p 2413
OR 196 p 2415
200700049763
SAMUEL M
STEINEL ATTY
MILLERSBURG OH

APPROVED FOR TRANSFER ONLY
NO SUBDIVISION PLAT REQUIRED
(O.R.C. 711.001 & 711.131)
(Lots) not for building unless
approved by Board of Health.
HOLMES CO. PLANNING COMM.
By A2 Date 4/12/07

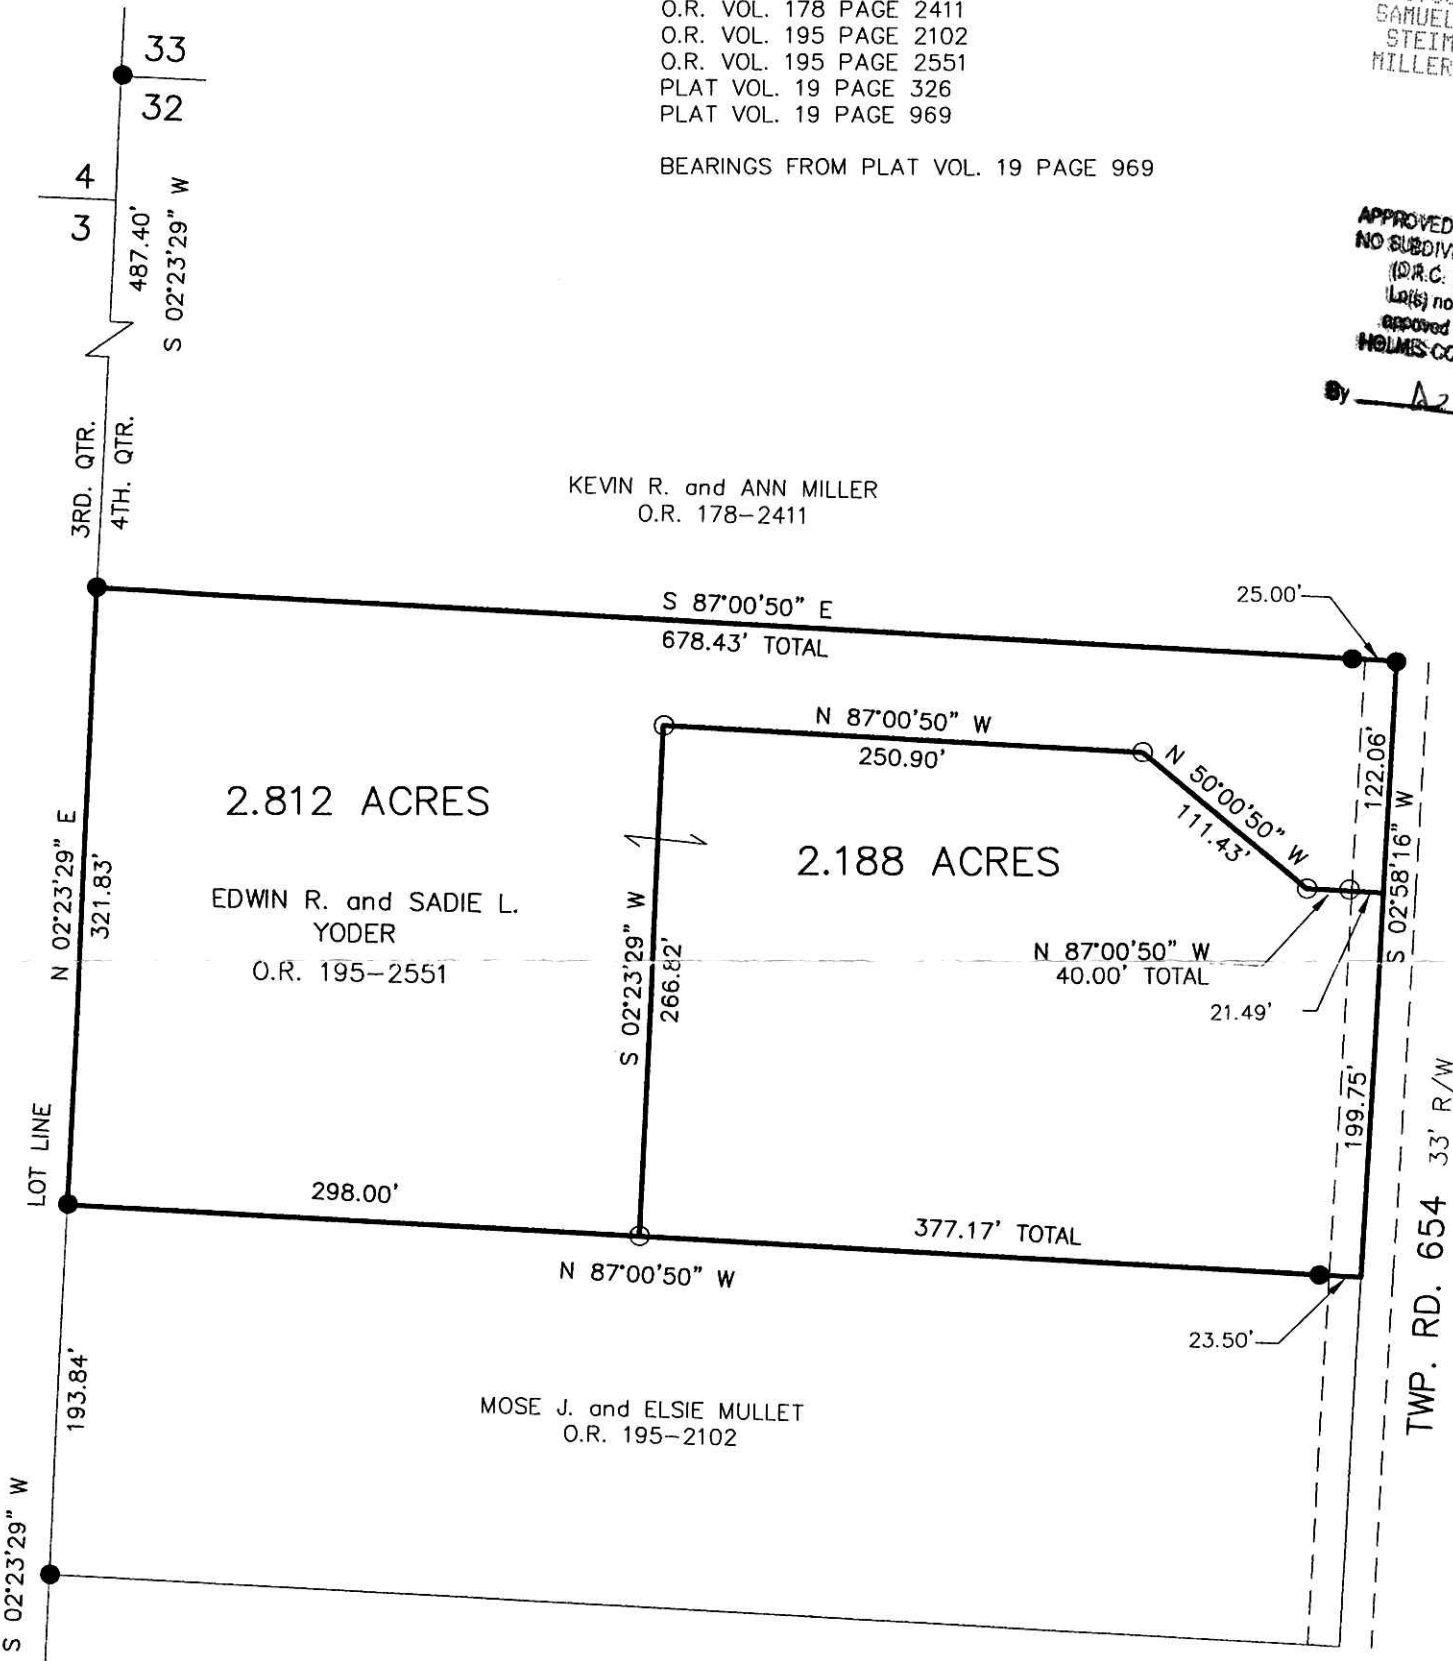

DONALD C. BAKER SURVEYING
138 N. CLAY ST.
MILLERSBURG, OHIO, 44654
PH. 330-674-4788
FAX. 330-674-6027

I CERTIFY THIS SURVEY TO BE CORRECT
TO THE BEST OF MY KNOWLEDGE.
Donald C. Baker
DONALD C. BAKER P.S. 6938
DATE: APRIL 6, 2007
KES\AEG
File Name: WORK2\S-175-07\MLD

PLAT APPROVED
4/18/2007