



SCALE: 1"=200'

- ▲ R.R. SPIKE FOUND
- 5/8" REBAR FOUND
- UNLESS OTHERWISE NOTED

- 5/8" REBAR SET WITH I.D. CAP
- I.D. CAP MARKED "BAKER 6938"

REFERENCES

DEED VOL. 260 PAGE 435  
 DEED VOL. 243 PAGE 457  
 DEED VOL. 236 PAGE 405  
 O.R. 185 PAGE 798  
 PLAT VOL. 14 PAGE 534  
 PLAT VOL. 12 PAGE 217  
 PLAT VOL. 3 PAGE 98  
 BEARINGS FROM PLAT VOL. 14 PAGE 534


PAINT TOWNSHIP  
 3RD. QTR., LOT 10  
 T-10 N; R-4 W  
 HOLMES COUNTY, OHIO

SURVEYED FOR: VERNON J. HERSHBERGER

Instrument Book Page  
 200700049855 OR 19 1015

200700049855  
 Filed for Record in  
 HOLMES COUNTY, OH  
 SALLY MILLER  
 05-08-2007 At 02:32 pm.  
 PLAT MED 43.20  
 OR Book 19 Page 1015 - 1015

200700049855  
 PAUL A  
 MILLER LAW  
 MILLERSBURG OH

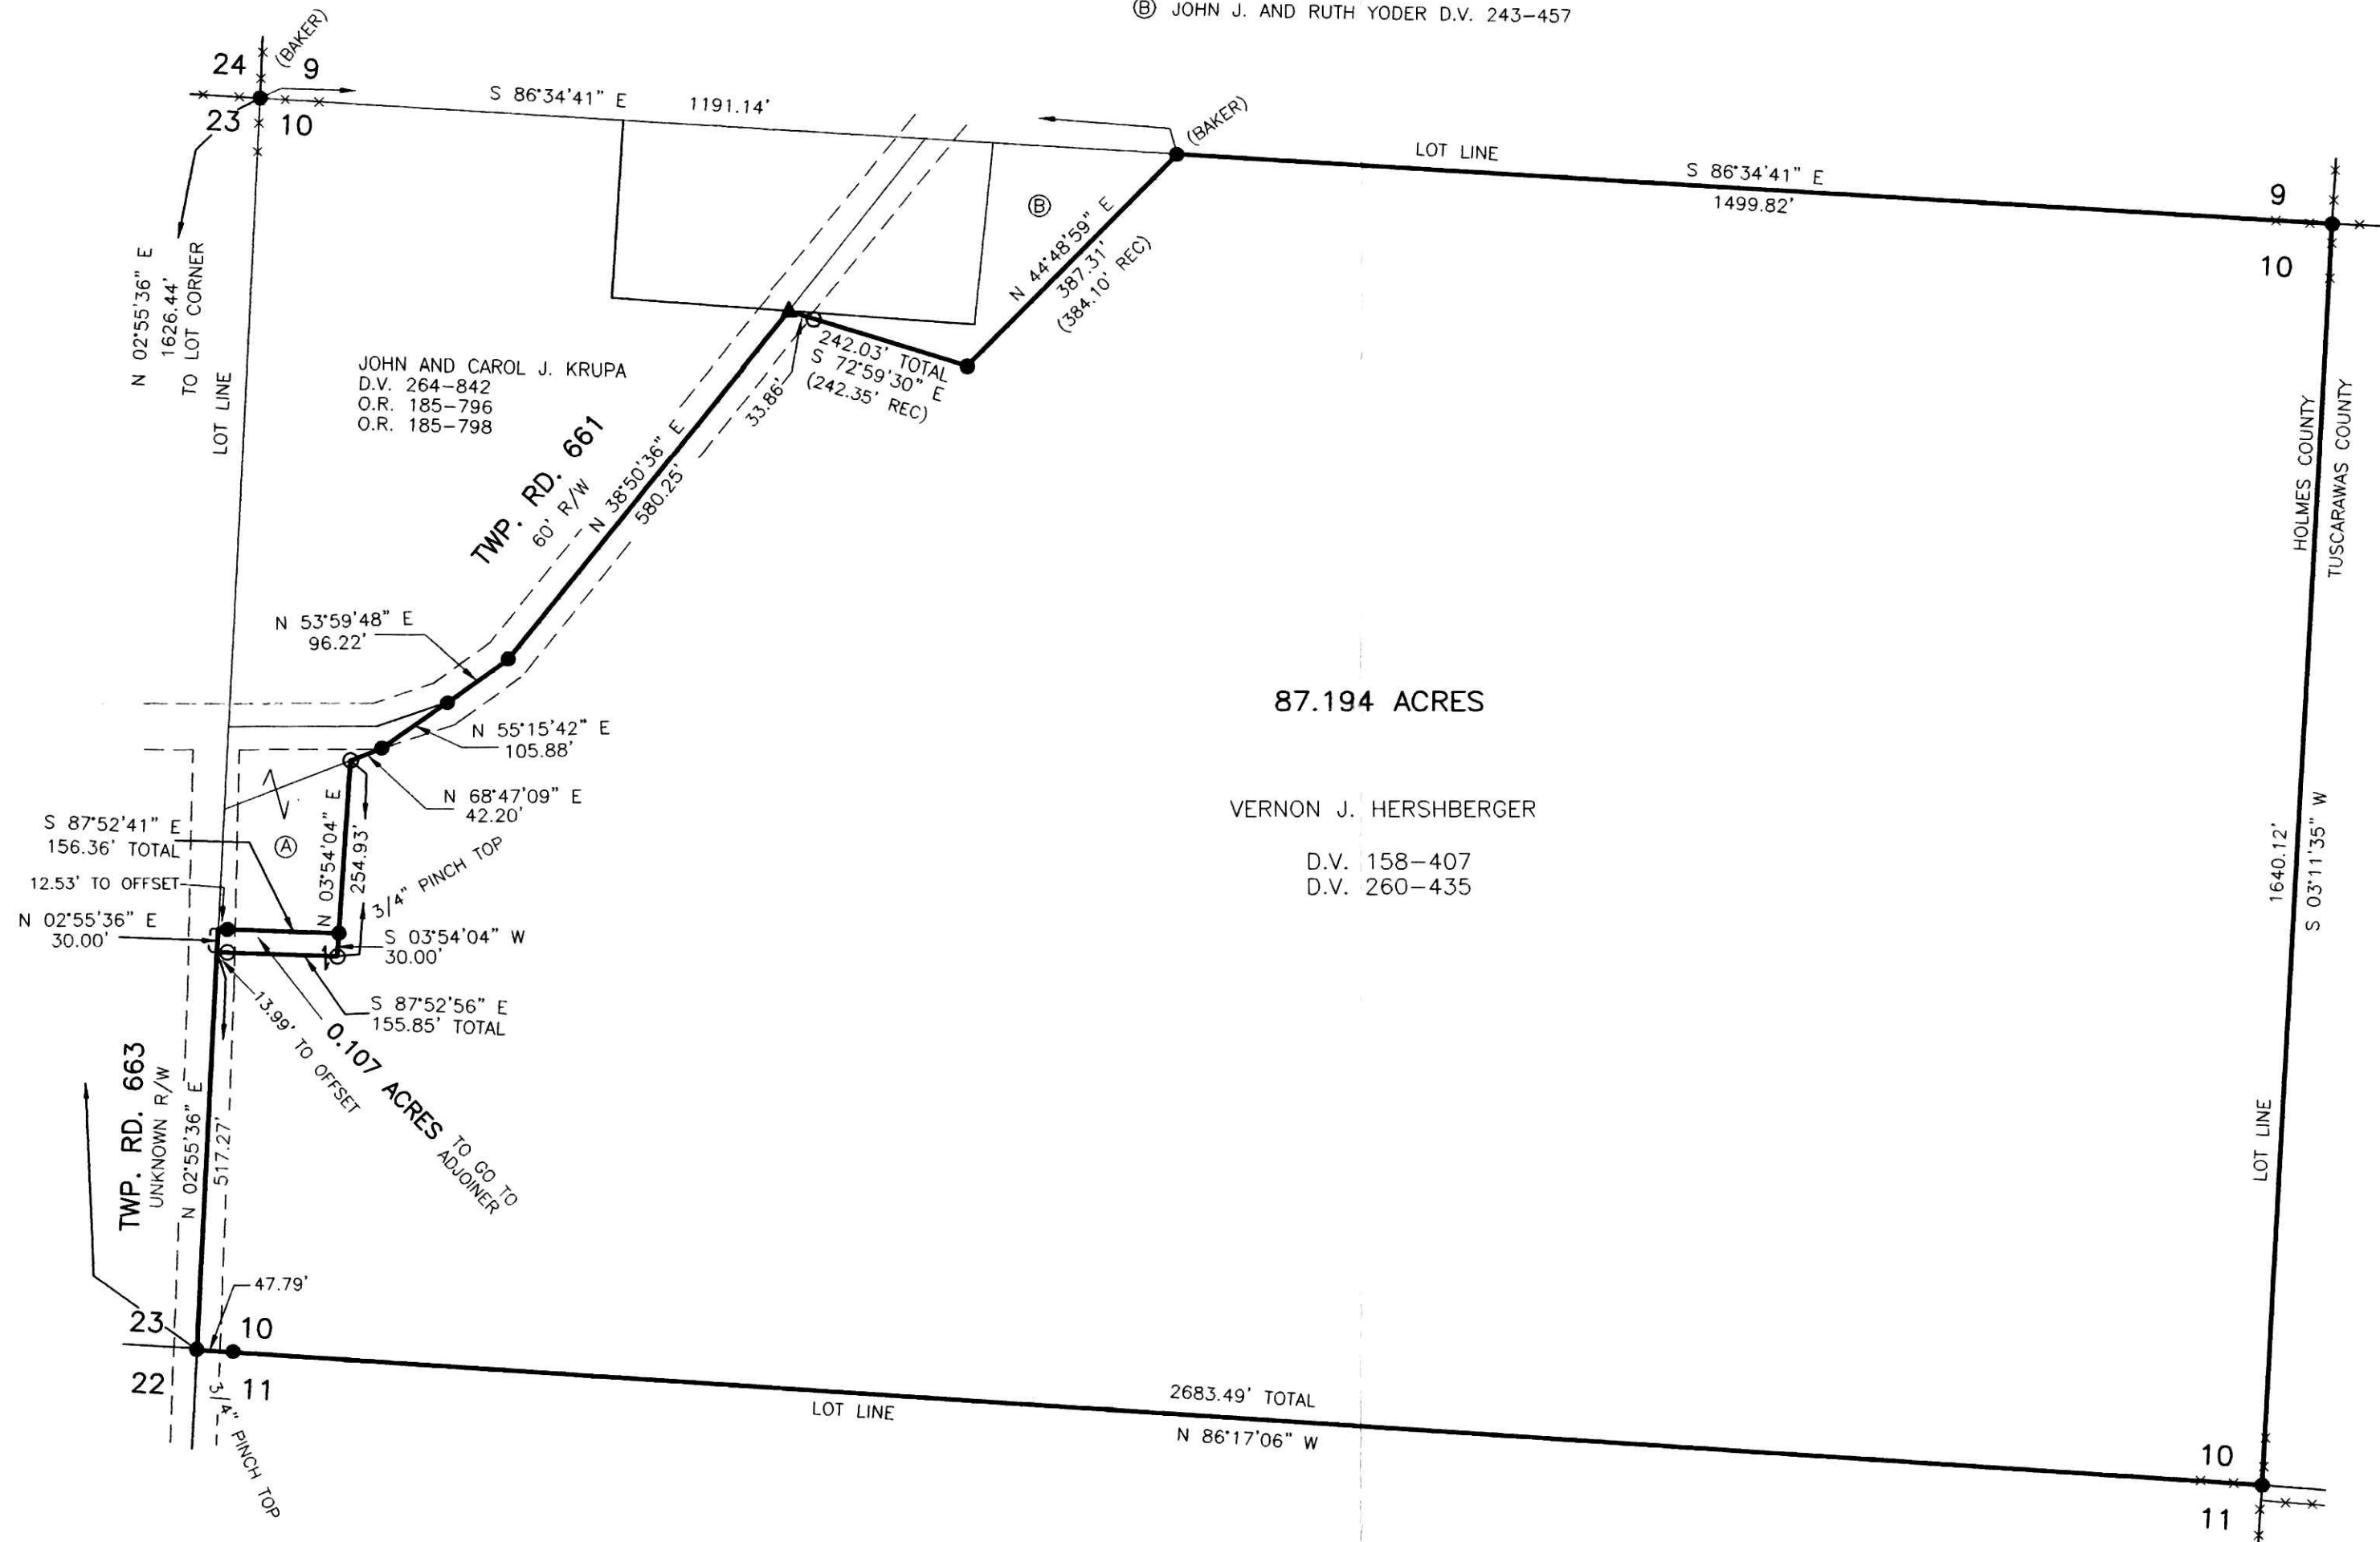

87.194 ACRES

VERNON J. HERSHBERGER

D.V. 158-407  
 D.V. 260-435

I CERTIFY THIS SURVEY TO BE CORRECT  
 TO THE BEST OF MY KNOWLEDGE.

*Donald C. Baker*  
 DONALD C. BAKER P.S. 6938  
 DATE: MARCH 13, 2007  
 FDB\ERZ-AEG  
 FILE NAME: WORK3\S-123-07\FB-MD



PLAT APPROVED

*4/10/2007 DCS*



DONALD C. BAKER SURVEYING  
 138 N. CLAY STREET  
 MILLERSBURG, OHIO 44654  
 PH. 330-674-4788  
 FAX 330-674-6027