


SALT CREEK TOWNSHIP
 3RD. QTR., LOTS 22 & 23
 T-10 N; R-5 W
 HOLMES COUNTY, OHIO

SURVEYED FOR: JOSEPH BOWMAN

REFERENCES


- DEED VOL. 211 PAGE 851
- DEED VOL. 231 PAGE 402
- DEED VOL. 244 PAGE 493
- DEED VOL. 277 PAGE 259
- O.R. VOL. 16 PAGE 16
- PLAT VOL. 8 PAGE 703
- PLAT VOL. 12 PAGE 759

BEARINGS FROM PLAT VOL 12 PAGE 759

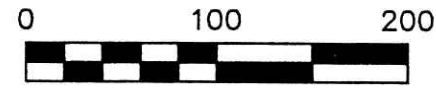

SCALE: 1"=100'

- ▲ R.R. SPIKE FOUND
- 5/8" REBAR FOUND UNLESS OTHERWISE NOTED
- 5/8" REBAR WITH I.D. CAP SET I.D. CAP MARKED "BAKER 6938"

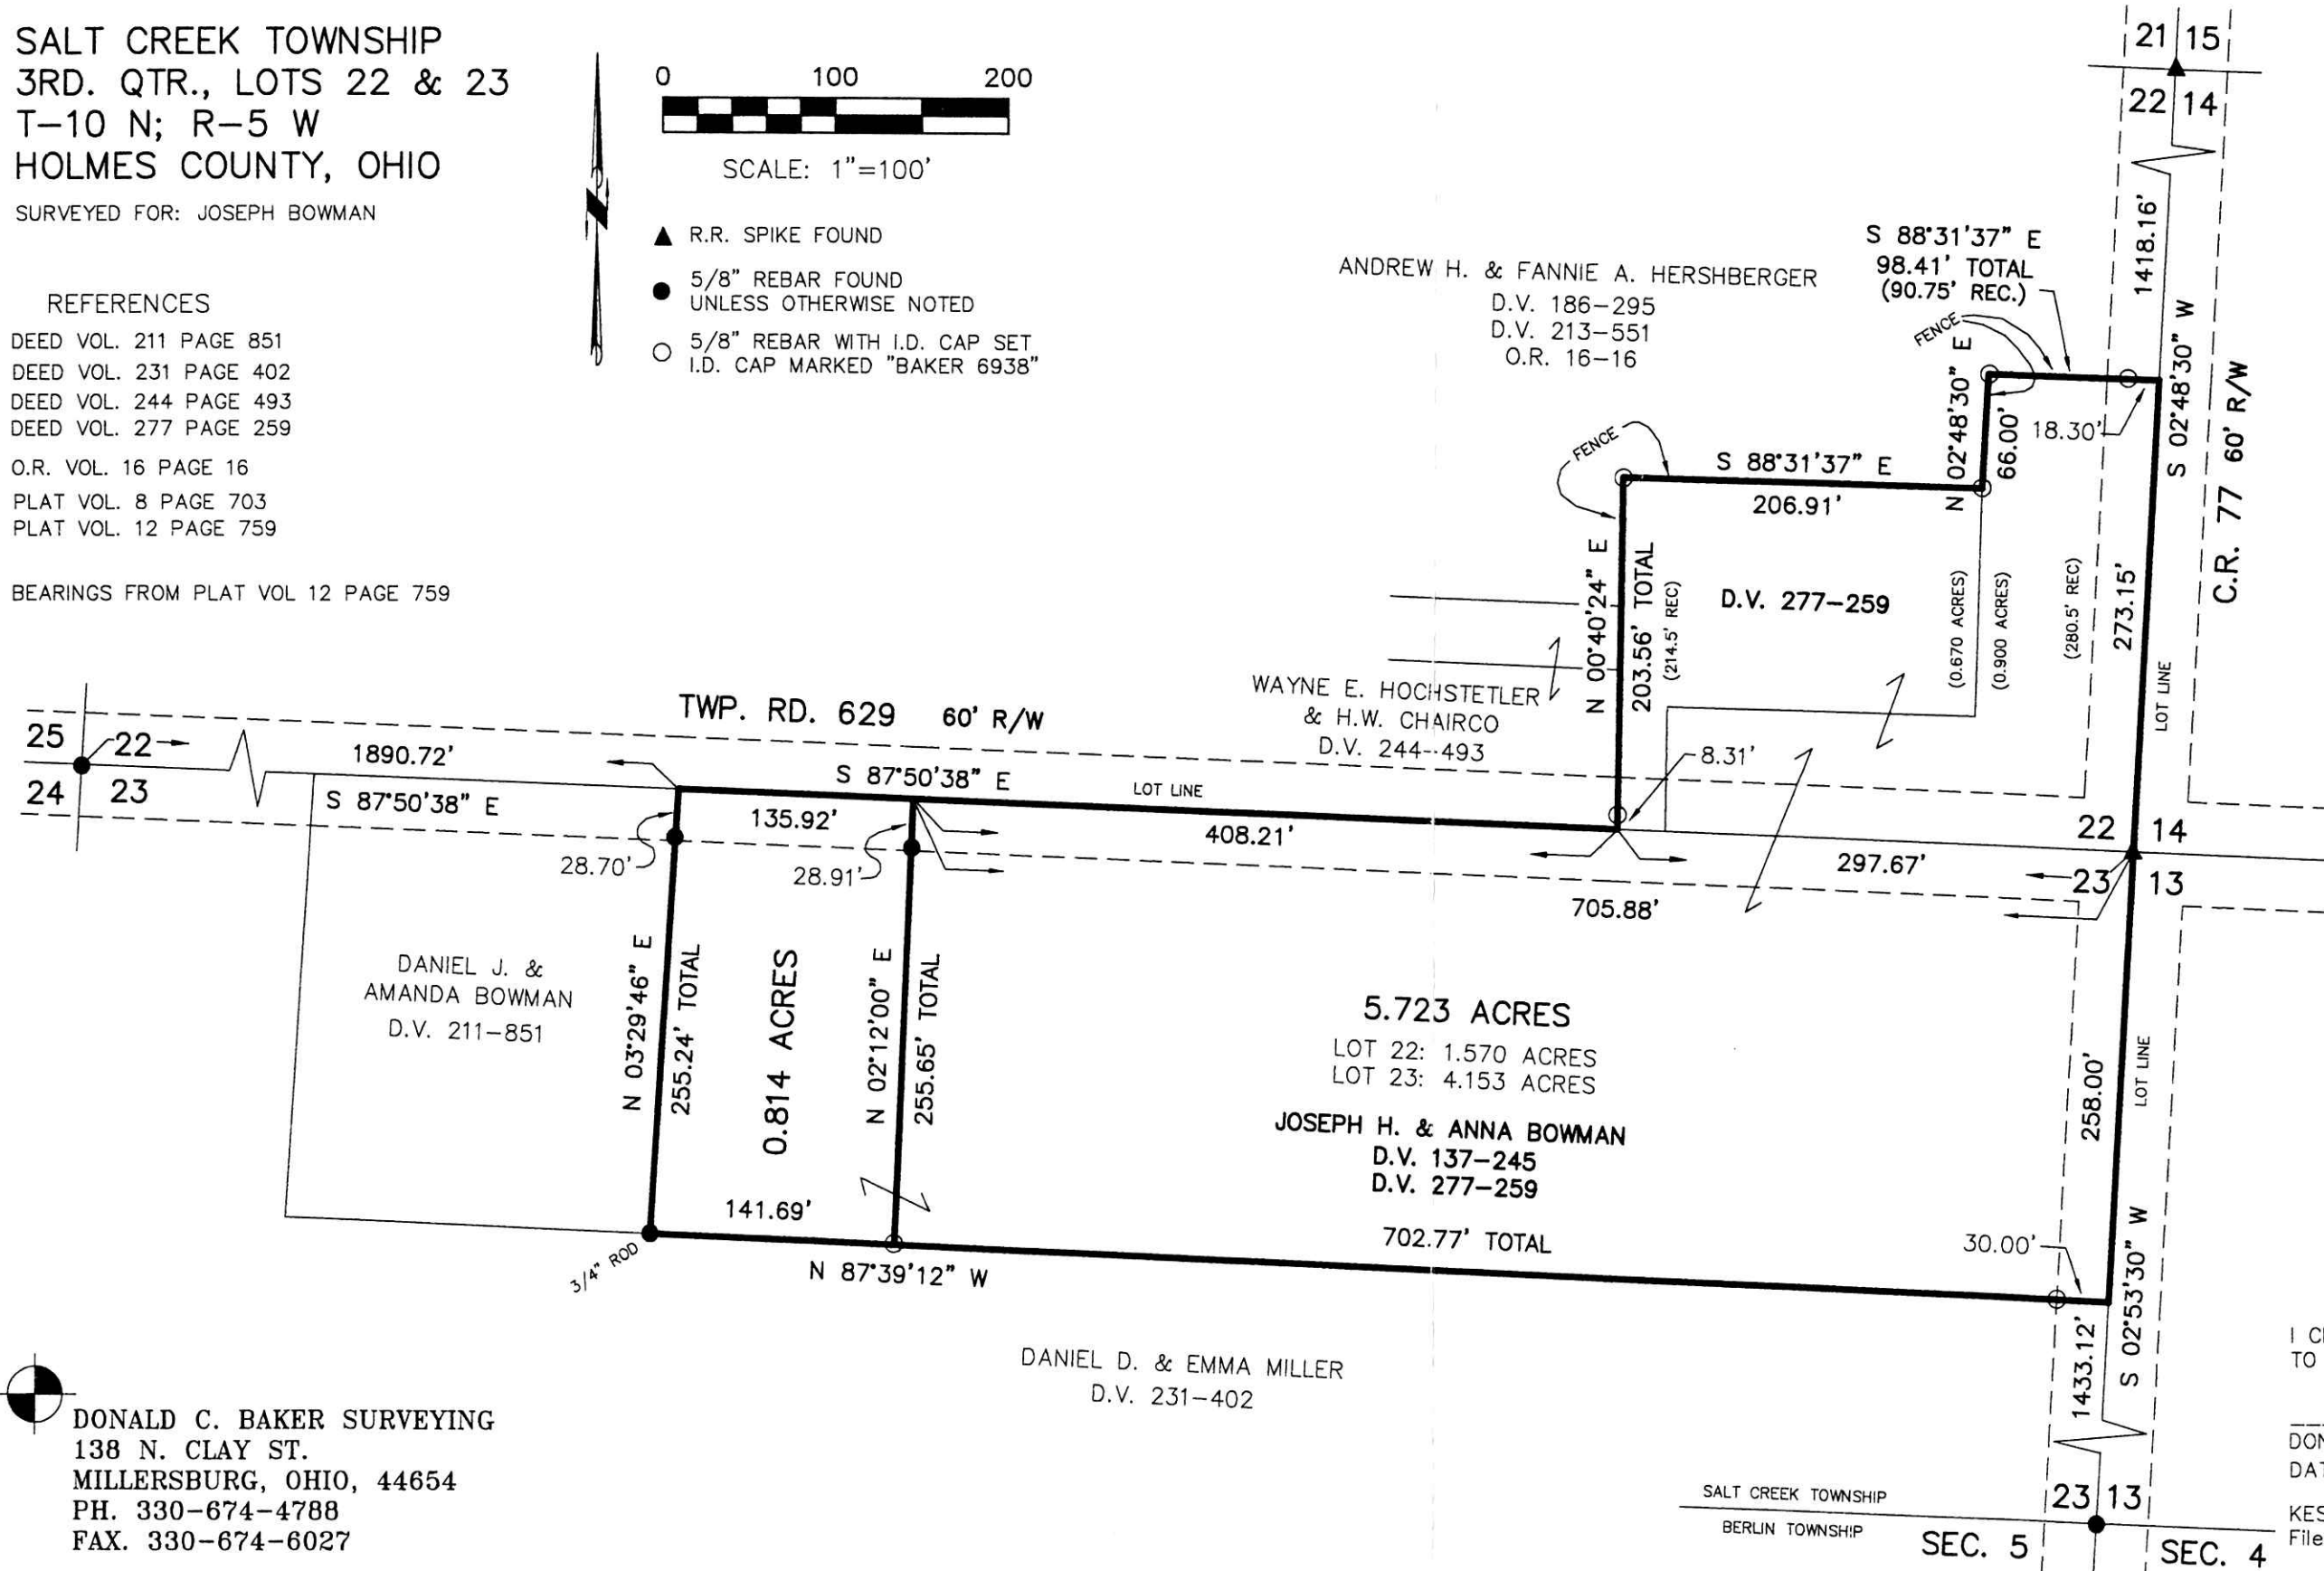

Instrument 200700050024 OR Book Page 19 1024

200700050024
 Filed for Record in
 HOLMES COUNTY, OH
 SALLY MILLER
 05-16-2007 At 02:16 pm.
 SMALL PLAT 40.00
 OR Book 19 Page 1024 - 1024

OR 196p 3461
 OR 196p 3463

200700050024
 PAUL A
 MILLER LAW
 MILLERSBURG OH

PLAT APPROVED

4/19/2007



I CERTIFY THIS SURVEY TO BE CORRECT TO THE BEST OF MY KNOWLEDGE.

Donald C. Baker
 DONALD C. BAKER P.S. 6938
 DATE: MAY 13, 2004

DONALD C. BAKER SURVEYING
 138 N. CLAY ST.
 MILLERSBURG, OHIO, 44654
 PH. 330-674-4788
 FAX. 330-674-6027

SALT CREEK TOWNSHIP
 BERLIN TOWNSHIP
 SEC. 5 | SEC. 4