


200700050482
FRENCH RIDGE TITLE
MILLERSBURG OH

PRAIRIE TOWNSHIP
S.E. QTR. SECTION 7
T-13 N; R-13 W
HOLMES COUNTY, OHIO

SURVEYED FOR: JOHN BYLER

200700050482
Filed for Record in
HOLMES COUNTY, OH
SALLY MILLER
06-08-2007 At 02:11 p.m.
SMALL PLAT 40.00
OR Book 19 Page 1046 - 1046
ORV 197 Pgs 2027, 2033, 2035

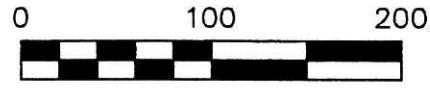

SCALE: 1"=100'

- 5/8" REBAR FOUND UNLESS OTHERWISE NOTED
- ▲ R.R. SPIKE FOUND
- 5/8" REBAR WITH I.D. CAP SET I.D. CAP MARKED "BAKER 6938"

REFERENCES
DEED VOL. 268 PAGE 320
O.R. VOL. 73 PAGE 672
PLAT VOL. 14 PAGE 962
PLAT VOL. 9 PAGE 94
PLAT VOL. 18 PAGE 135
BEARINGS FROM PLAT VOL 14 PAGE 962



I CERTIFY THIS SURVEY TO BE CORRECT TO THE BEST OF MY KNOWLEDGE.


Donald C. Baker

DONALD C. BAKER P.S. 6938
DATE: DEC. 3, 2004
REVISED: MAY 11, 2007

JDD\ERZ
File Name: WORK2\S-769-04



DONALD C. BAKER SURVEYING
138 N. CLAY ST.
MILLERSBURG, OHIO, 44654
PH. 330-674-4788
FAX. 330-674-6027

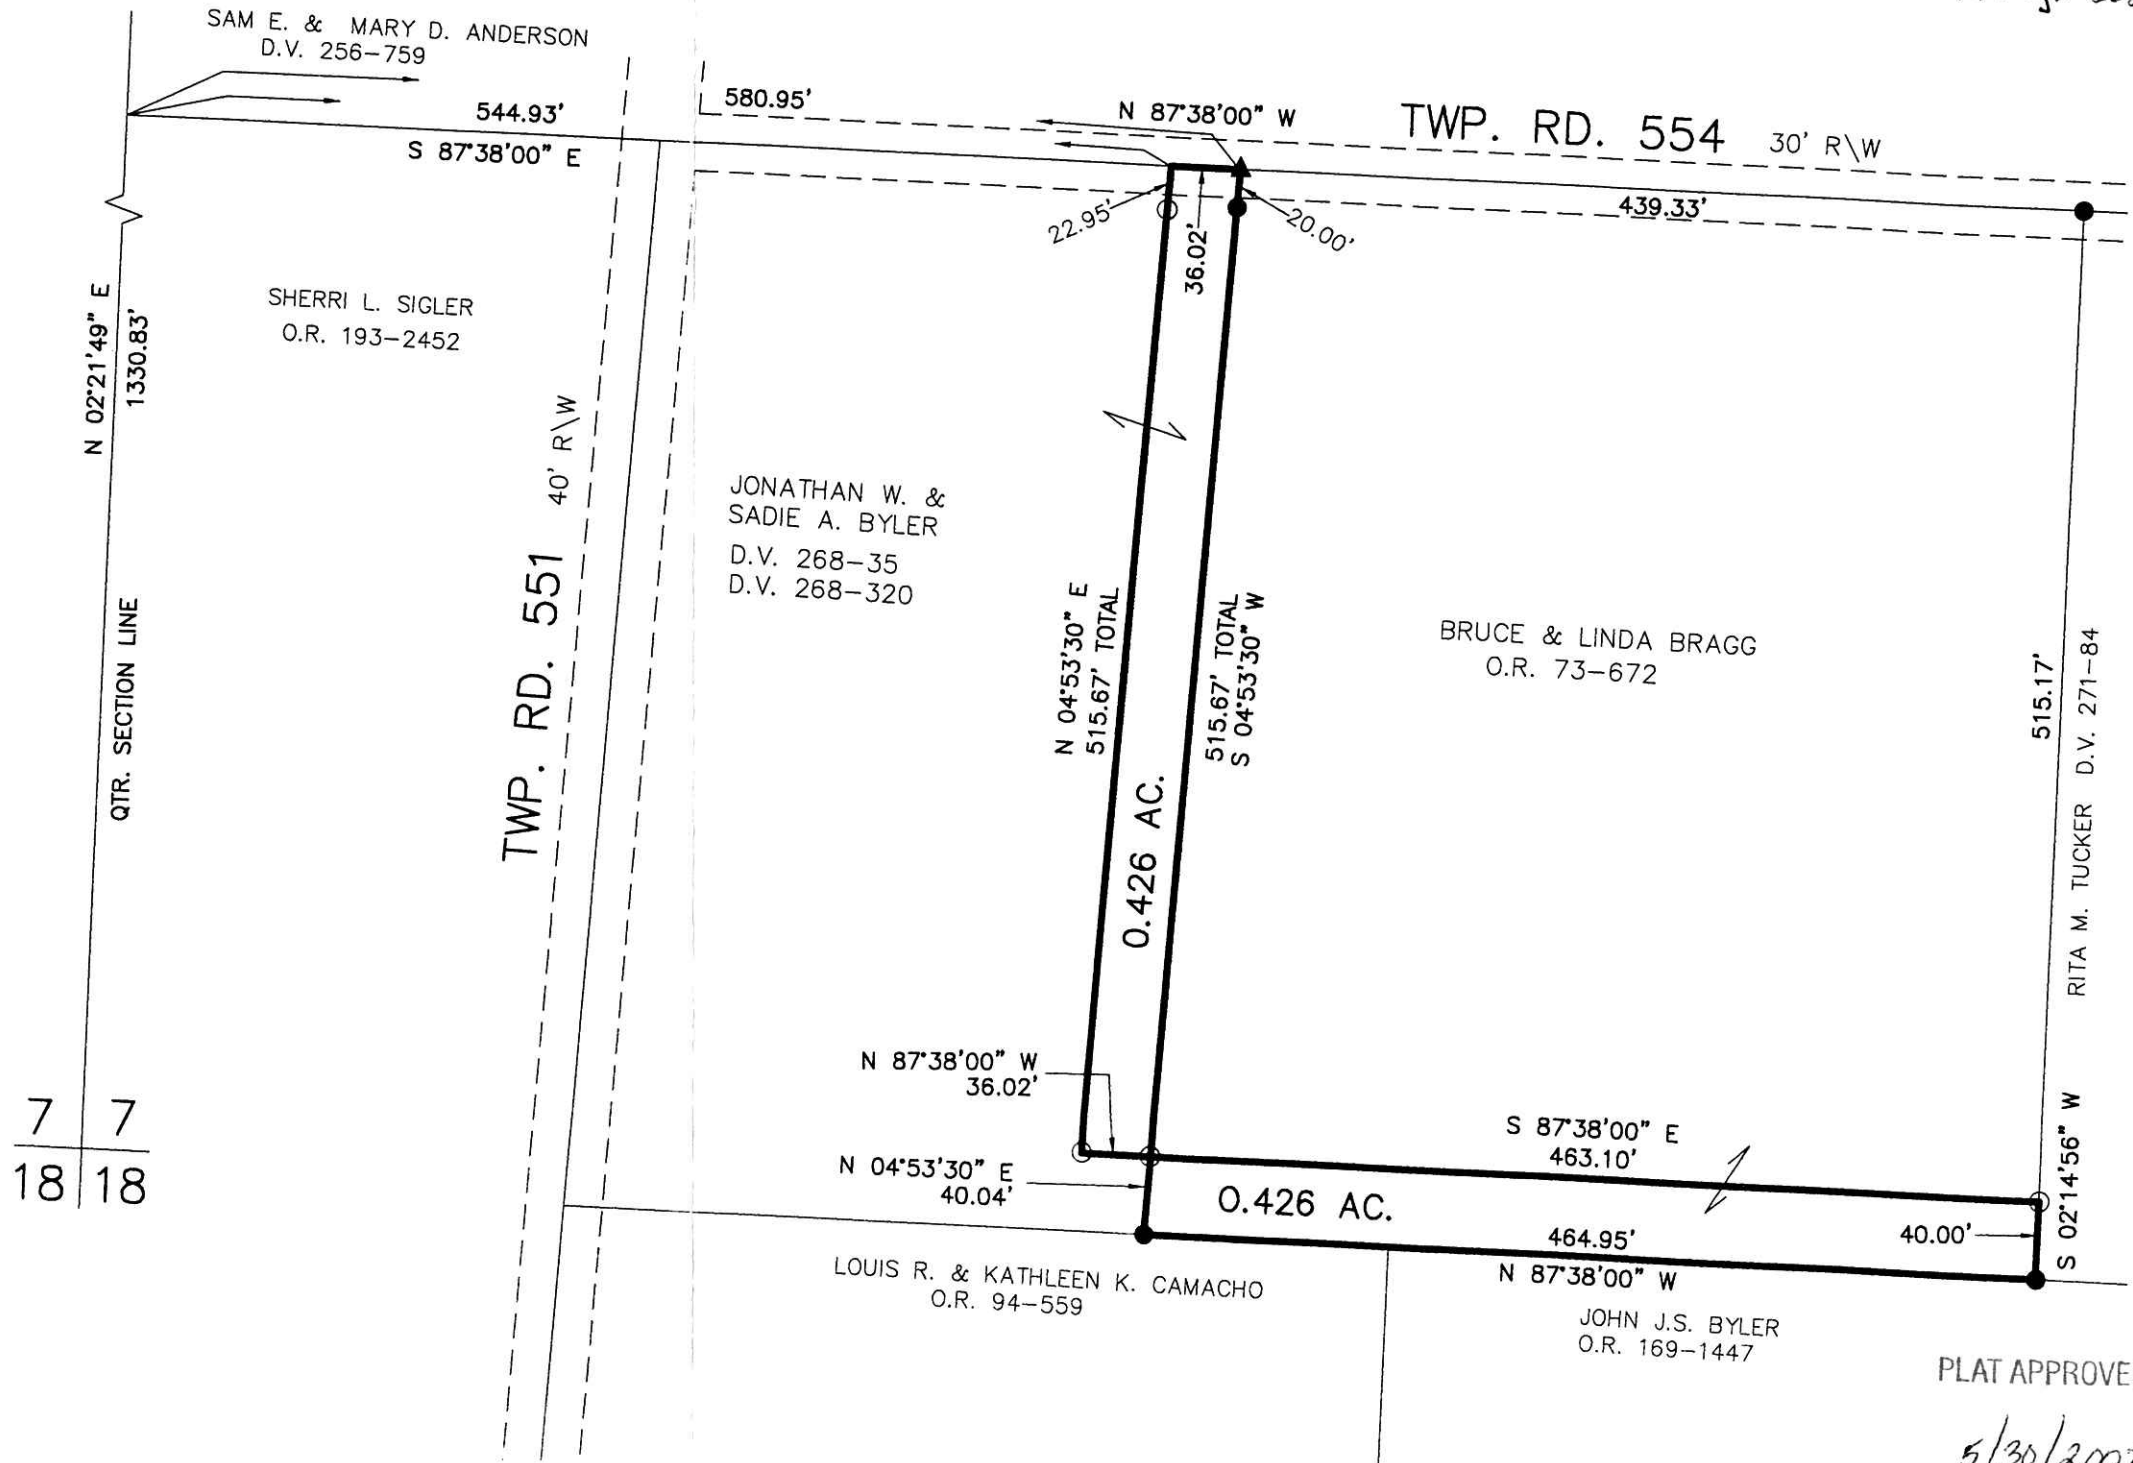

7 7
18 18

Instrument 200700050482 OR Book 19 Page 1046

PLAT APPROVED

5/30/2007