

VILLAGE OF MILLERSBURG
PART OF OUTLOT 95
HOLMES COUNTY, OHIO

SURVEYED FOR: BETTY SCHEIBE

200700050564
HOLMES CTY
TITLE
MILLERSBURG OH

200700050564
Filed for Record in
HOLMES COUNTY, OH
SALLY MILLER
06-12-2007 At 03:41 pm.
SMALL PLAT 40.00
OR Book 19 Page 1049 - 1049


OR 197 p 2314
OR 197 p 2316

REFERENCES

DEED VOL. 246 PAGE 123
O.R. VOL. 18 PAGE 427
O.R. VOL. 63 PAGE 886
O.R. VOL. 196 PAGE 905


PLAT VOL. 12 PAGE 369
PLAT VOL. 16 PAGE 883
PLAT VOL. 17 PAGE 899

BEARINGS FROM PLAT VOL. 17 PAGE 899

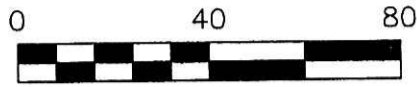

SCALE: 1"=40'

● 5/8" REBAR FOUND
UNLESS OTHERWISE NOTED

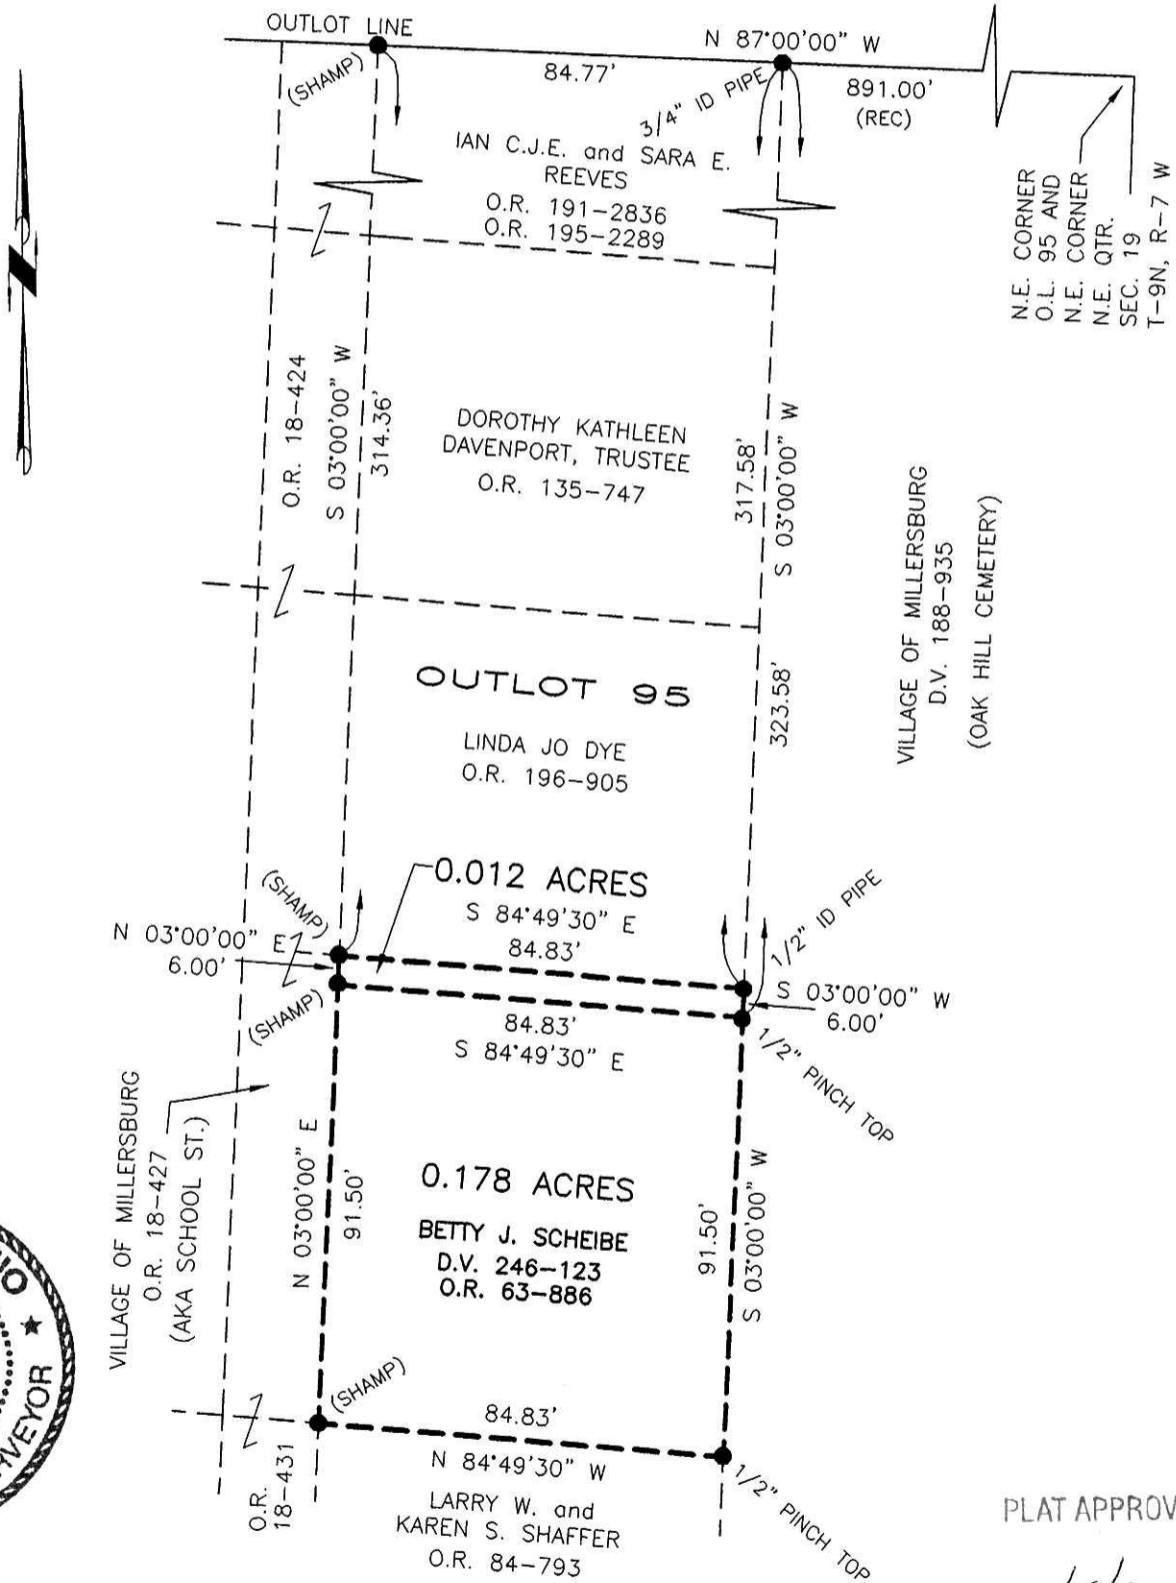

PLAT APPROVED

6/5/2007

I CERTIFY THIS SURVEY TO BE CORRECT TO THE BEST OF MY KNOWLEDGE.

[Signature]
 JAMIE D. DARR P.S. 7755
 DATE: MAY 19, 2007
 JDD\ALG-WMB
 FILE NAME: WORK3\S-239-07\ERZ



DONALD C. BAKER SURVEYING
 138 N. CLAY STREET
 MILLERSBURG, OHIO 44654
 PH. 330-674-4788
 FAX 330-674-6027