


RICHLAND TOWNSHIP  
 N.W. QTR. SECTION 14  
 N.E. QTR. SECTION 15  
 T-8 N; R-9 W  
 HOLMES COUNTY, OHIO  
 SURVEYED FOR: DAVID MILLER

REFERENCES

- O.R. VOL. 68 PAGES 250 & 268
- O.R. VOL. 85 PAGE 149
- O.R. VOL. 174 PAGE 1014
- O.R. VOL. 187 PAGE 2276
- PLAT VOL. 17 PAGE 789
- BEARINGS FROM PLAT VOL. 17 PAGE 789

200700050667  
 Filed for Record in  
 HOLMES COUNTY, OH  
 SALLY MILLER  
 06-19-2007 At 10:06 am.  
 SMALL PLAT 40.00  
 OR Book 19 Page 1054 - 1054  
 ORV 197 pages 2830 + 2834

200700050667  
 MILLER MAST & MASON LTD  
 MILLERSBURG OH 44654

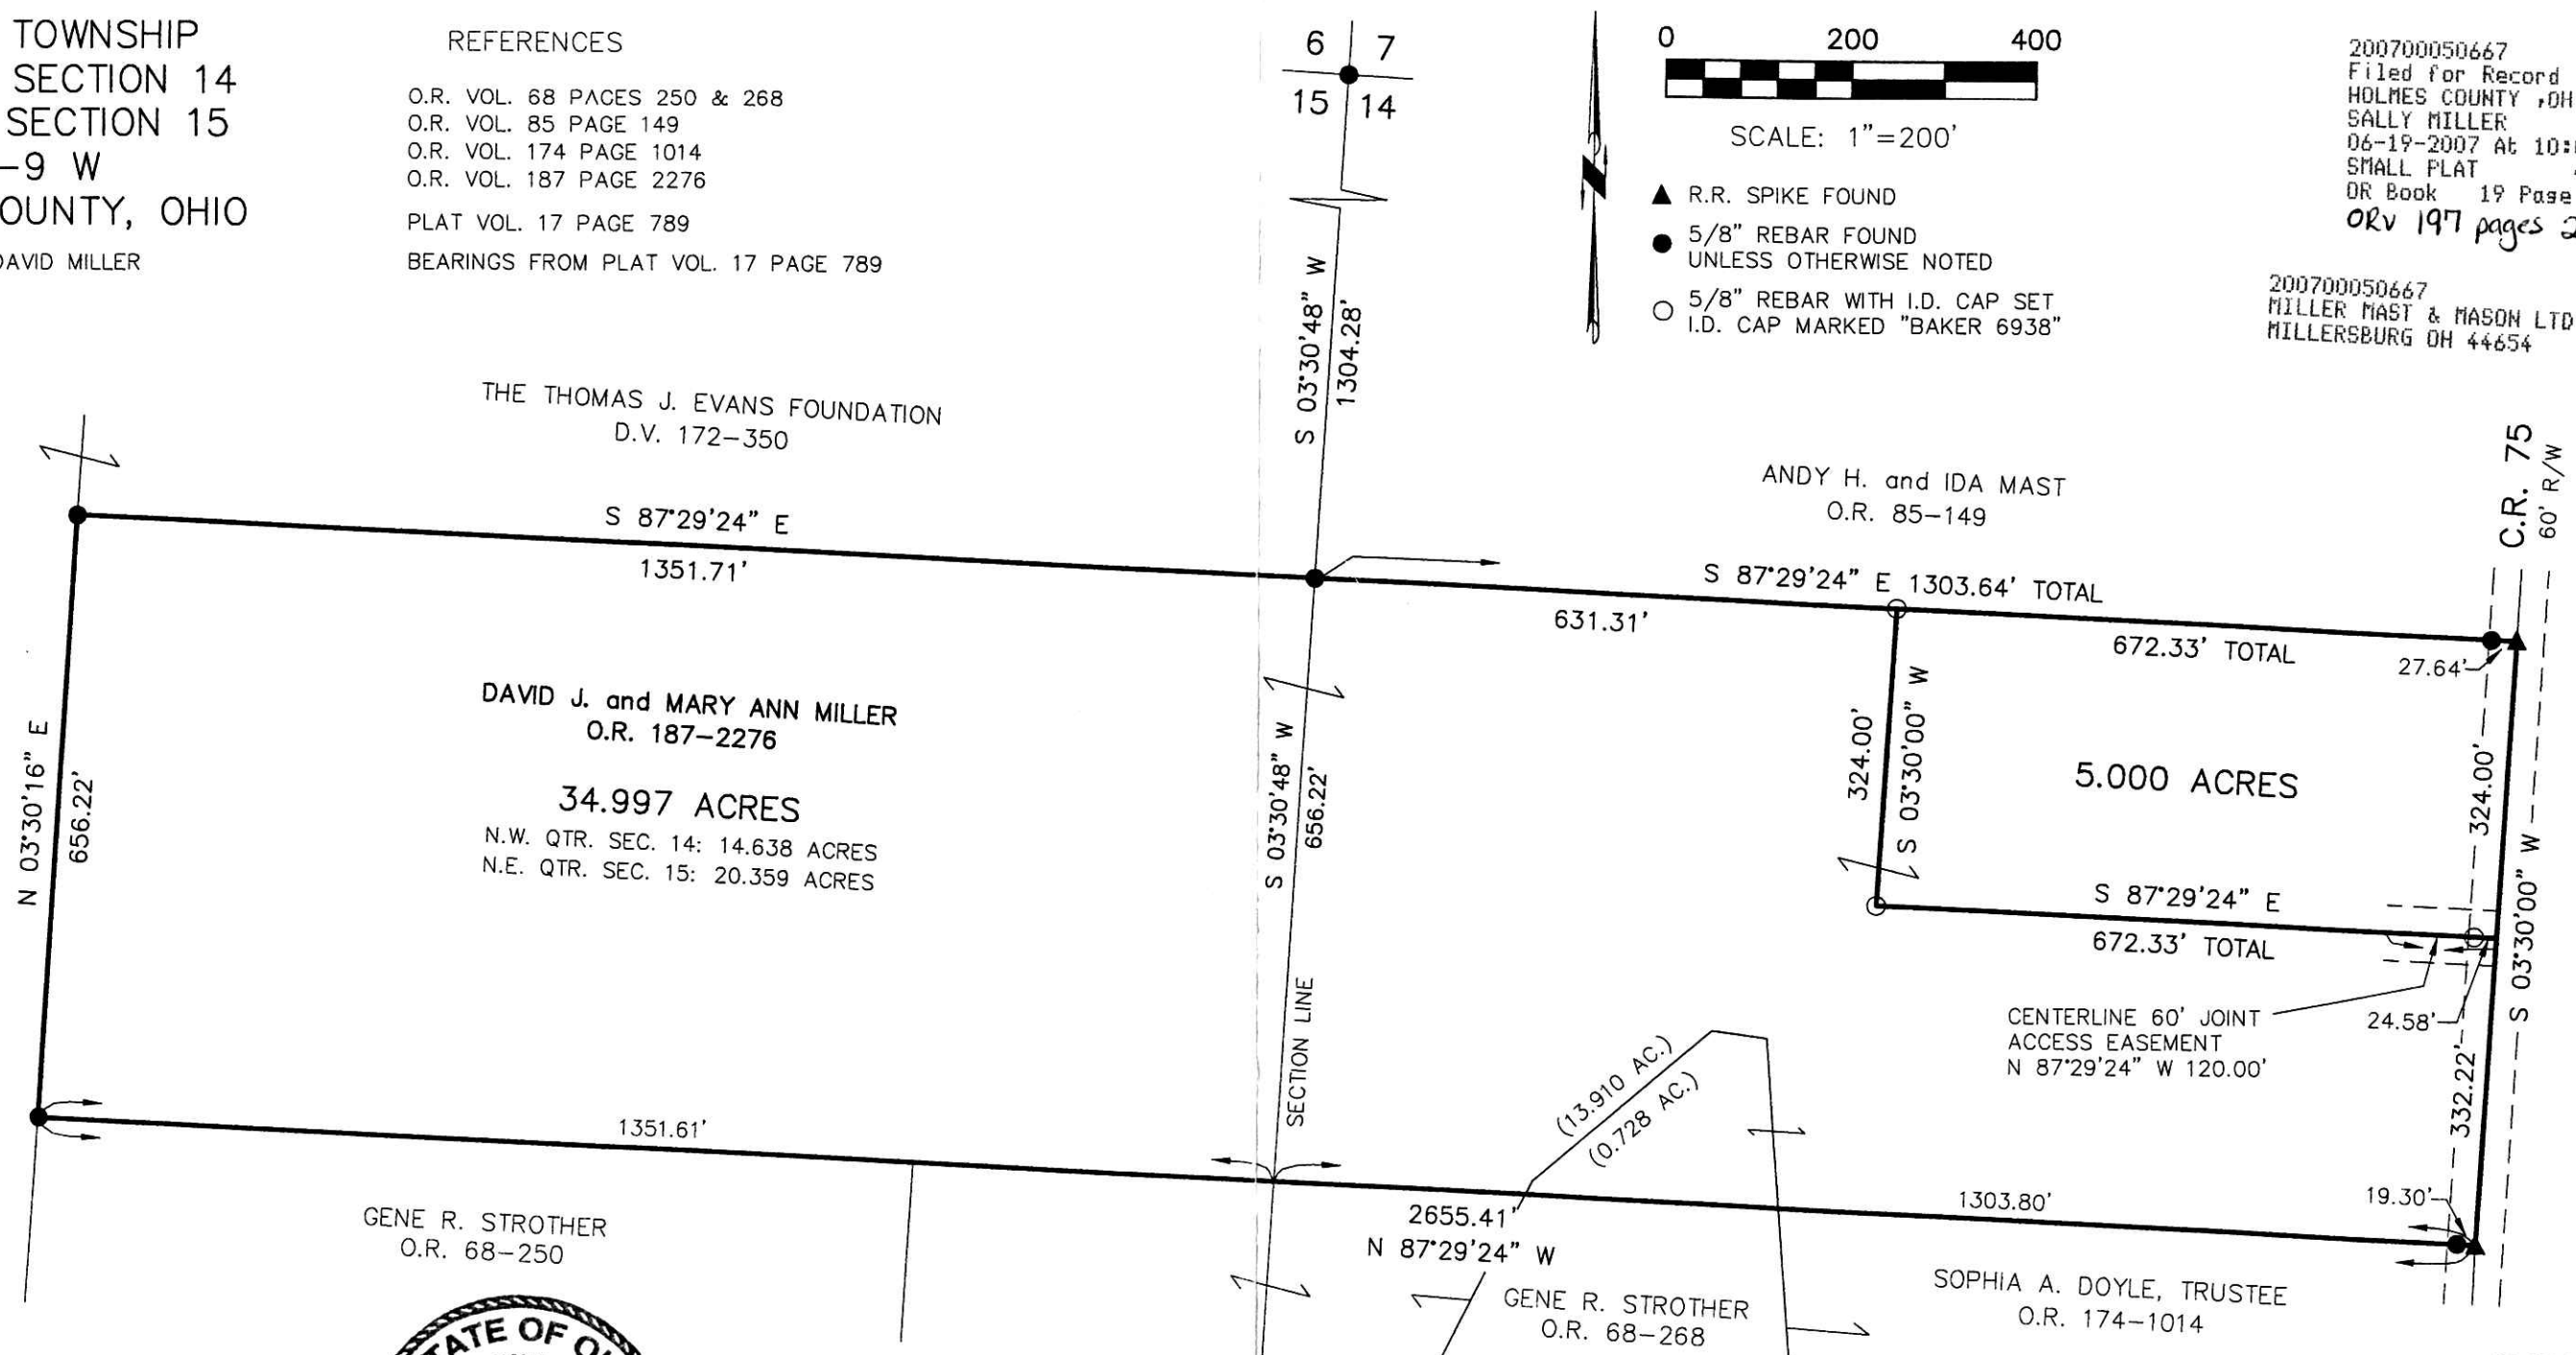


I CERTIFY THIS SURVEY TO BE CORRECT TO THE BEST OF MY KNOWLEDGE.

*Donald C. Baker*  
 DONALD C. BAKER P.S. 6938  
 DATE: MAY 11, 2007-REVISED MAY 21, 2007



FDB\WMB  
 File Name: WORK2\S-277-07\ERZ

PLAT APPROVED

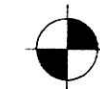

*6/11/2007*  
 DONALD C. BAKER SURVEYING  
 138 N. CLAY ST.  
 MILLERSBURG, OHIO, 44654  
 PH. 330-674-4788  
 FAX. 330-674-6027