

VILLAGE OF MILLERSBURG
 LOT 204
 HOLMES COUNTY, OHIO

SURVEYED FOR: TITLE FIRST AGENCY


200700050724
 TITLE FIRST
 AGENCY
 COLUMBUS OH

200700050724
 Filed for Record in
 HOLMES COUNTY, OH
 SALLY MILLER
 06-21-2007 At 03:32 pm.
 SMALL PLAT 40.00
 OR Book 19 Page 1056 - 1056

OR 197 p 3068


REFERENCES

- DEED VOL. 244 PAGE 736
- DEED VOL. 248 PAGE 107
- O.R. VOL. 195 PAGE 2462
- SURVEY OF LOT 205 BY DONALD C. BAKER DATED 7-31-1992
- SURVEY OF LOT 194 BY JIM SHAMP DATED 8-18-1993
- PLAT VOL. 19 PAGE 941
- BEARINGS ASSUMED

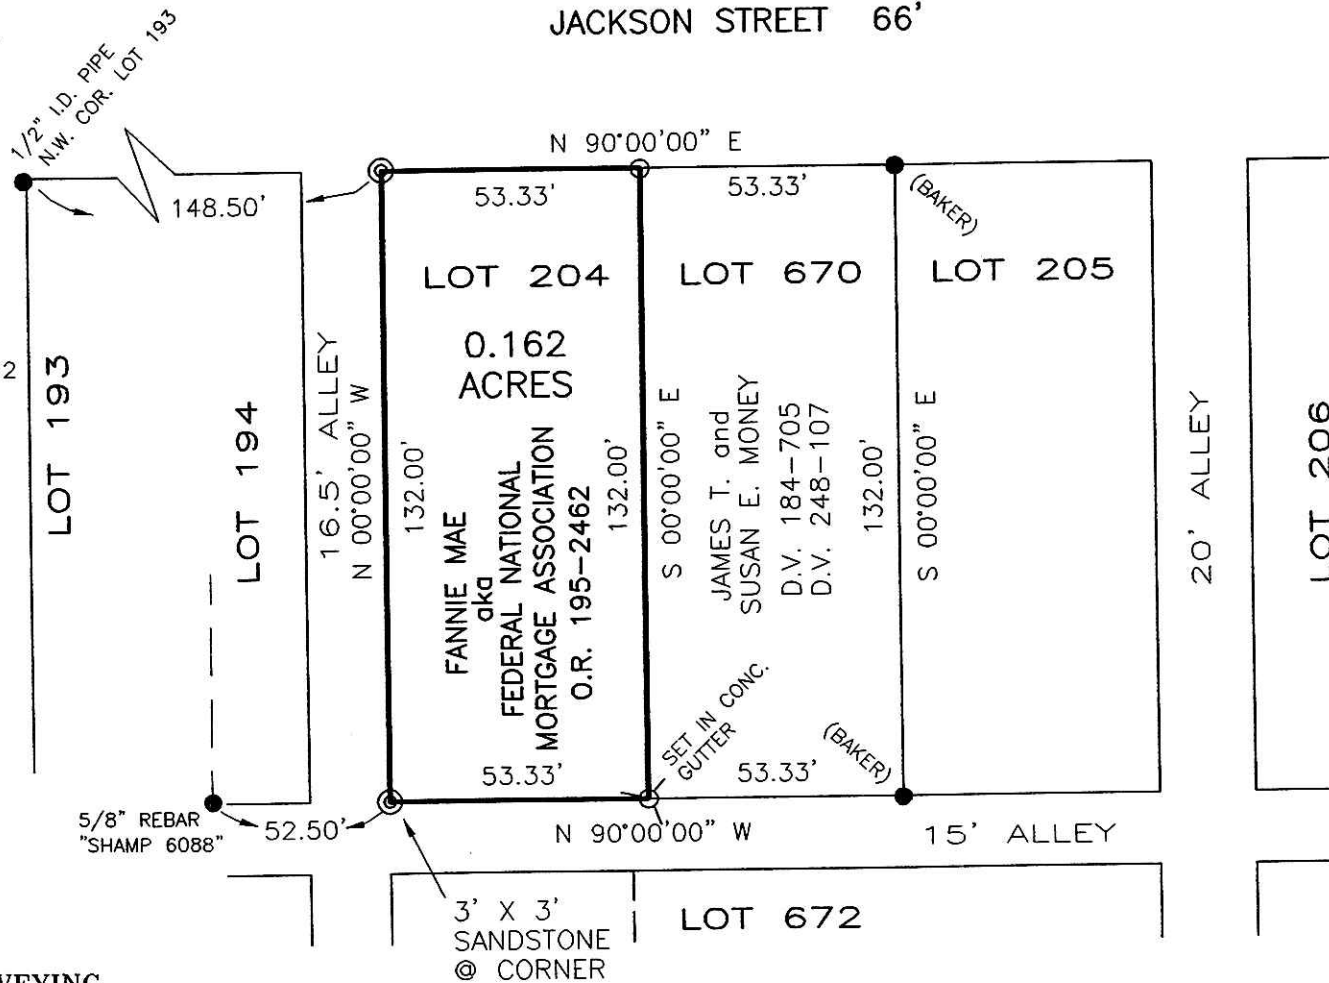

SCALE: 1" = 40'

- 5/8" REBAR FOUND UNLESS OTHERWISE NOTED
- ⊙ DRILL HOLE IN CONCRETE SET
- ⊙ MAG NAIL SET
- 5/8" REBAR SET WITH I.D. CAP I.D. CAP MARKED "BAKER 6938"

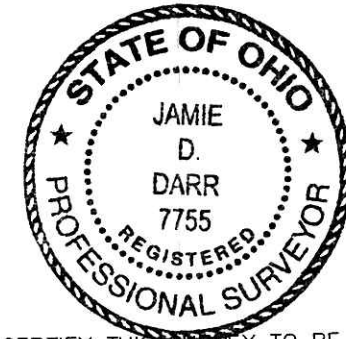

I CERTIFY THIS SURVEY TO BE CORRECT TO THE BEST OF MY KNOWLEDGE.

JAMIE D. DARR P.S. 7755

DATE: JUNE 5, 2007

JDD/AEG

FILE NAME: WORK3\S-344-07\ERZ

PLAT APPROVED



DONALD C. BAKER SURVEYING
 138 N. CLAY STREET
 MILLERSBURG, OHIO 44654
 PH. 330-674-4788
 FAX 330-674-6027

Instrument Book Page
 200700050724 OR 19 1056

6/15/2007