


SALT CREEK TOWNSHIP
3RD. QTR., LOT 24
T-10 N; R-5 W
HOLMES COUNTY, OHIO

SURVEYED FOR: JACOB MILLER

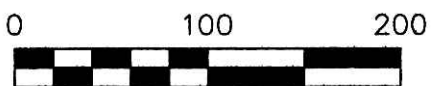


SCALE: 1"=100'

- 5/8" REBAR FOUND UNLESS OTHERWISE NOTED
- 5/8" REBAR SET WITH I.D. CAP I.D. CAP MARKED "BAKER 6938"

REFERENCES

DEED VOL. 208 PAGE 562
O.R. VOL. 2 PAGE 324
O.R. VOL. 178 PAGE 1016
O.R. VOL. 178 PAGE 1014
O.R. VOL. 55 PAGE 775
O.R. VOL. 31 PAGE 445
PLAT VOL. 17 PAGE 102
BEARINGS FROM PLAT VOL. 17 PAGE 102

200700050793
Filed for Record in
HOLMES COUNTY, OH
SALLY MILLER
06-25-2007 At 03:48 PM.
SMALL PLAT 40.00
OR Book 19 Page 1062 - 1062
OR 17p3332

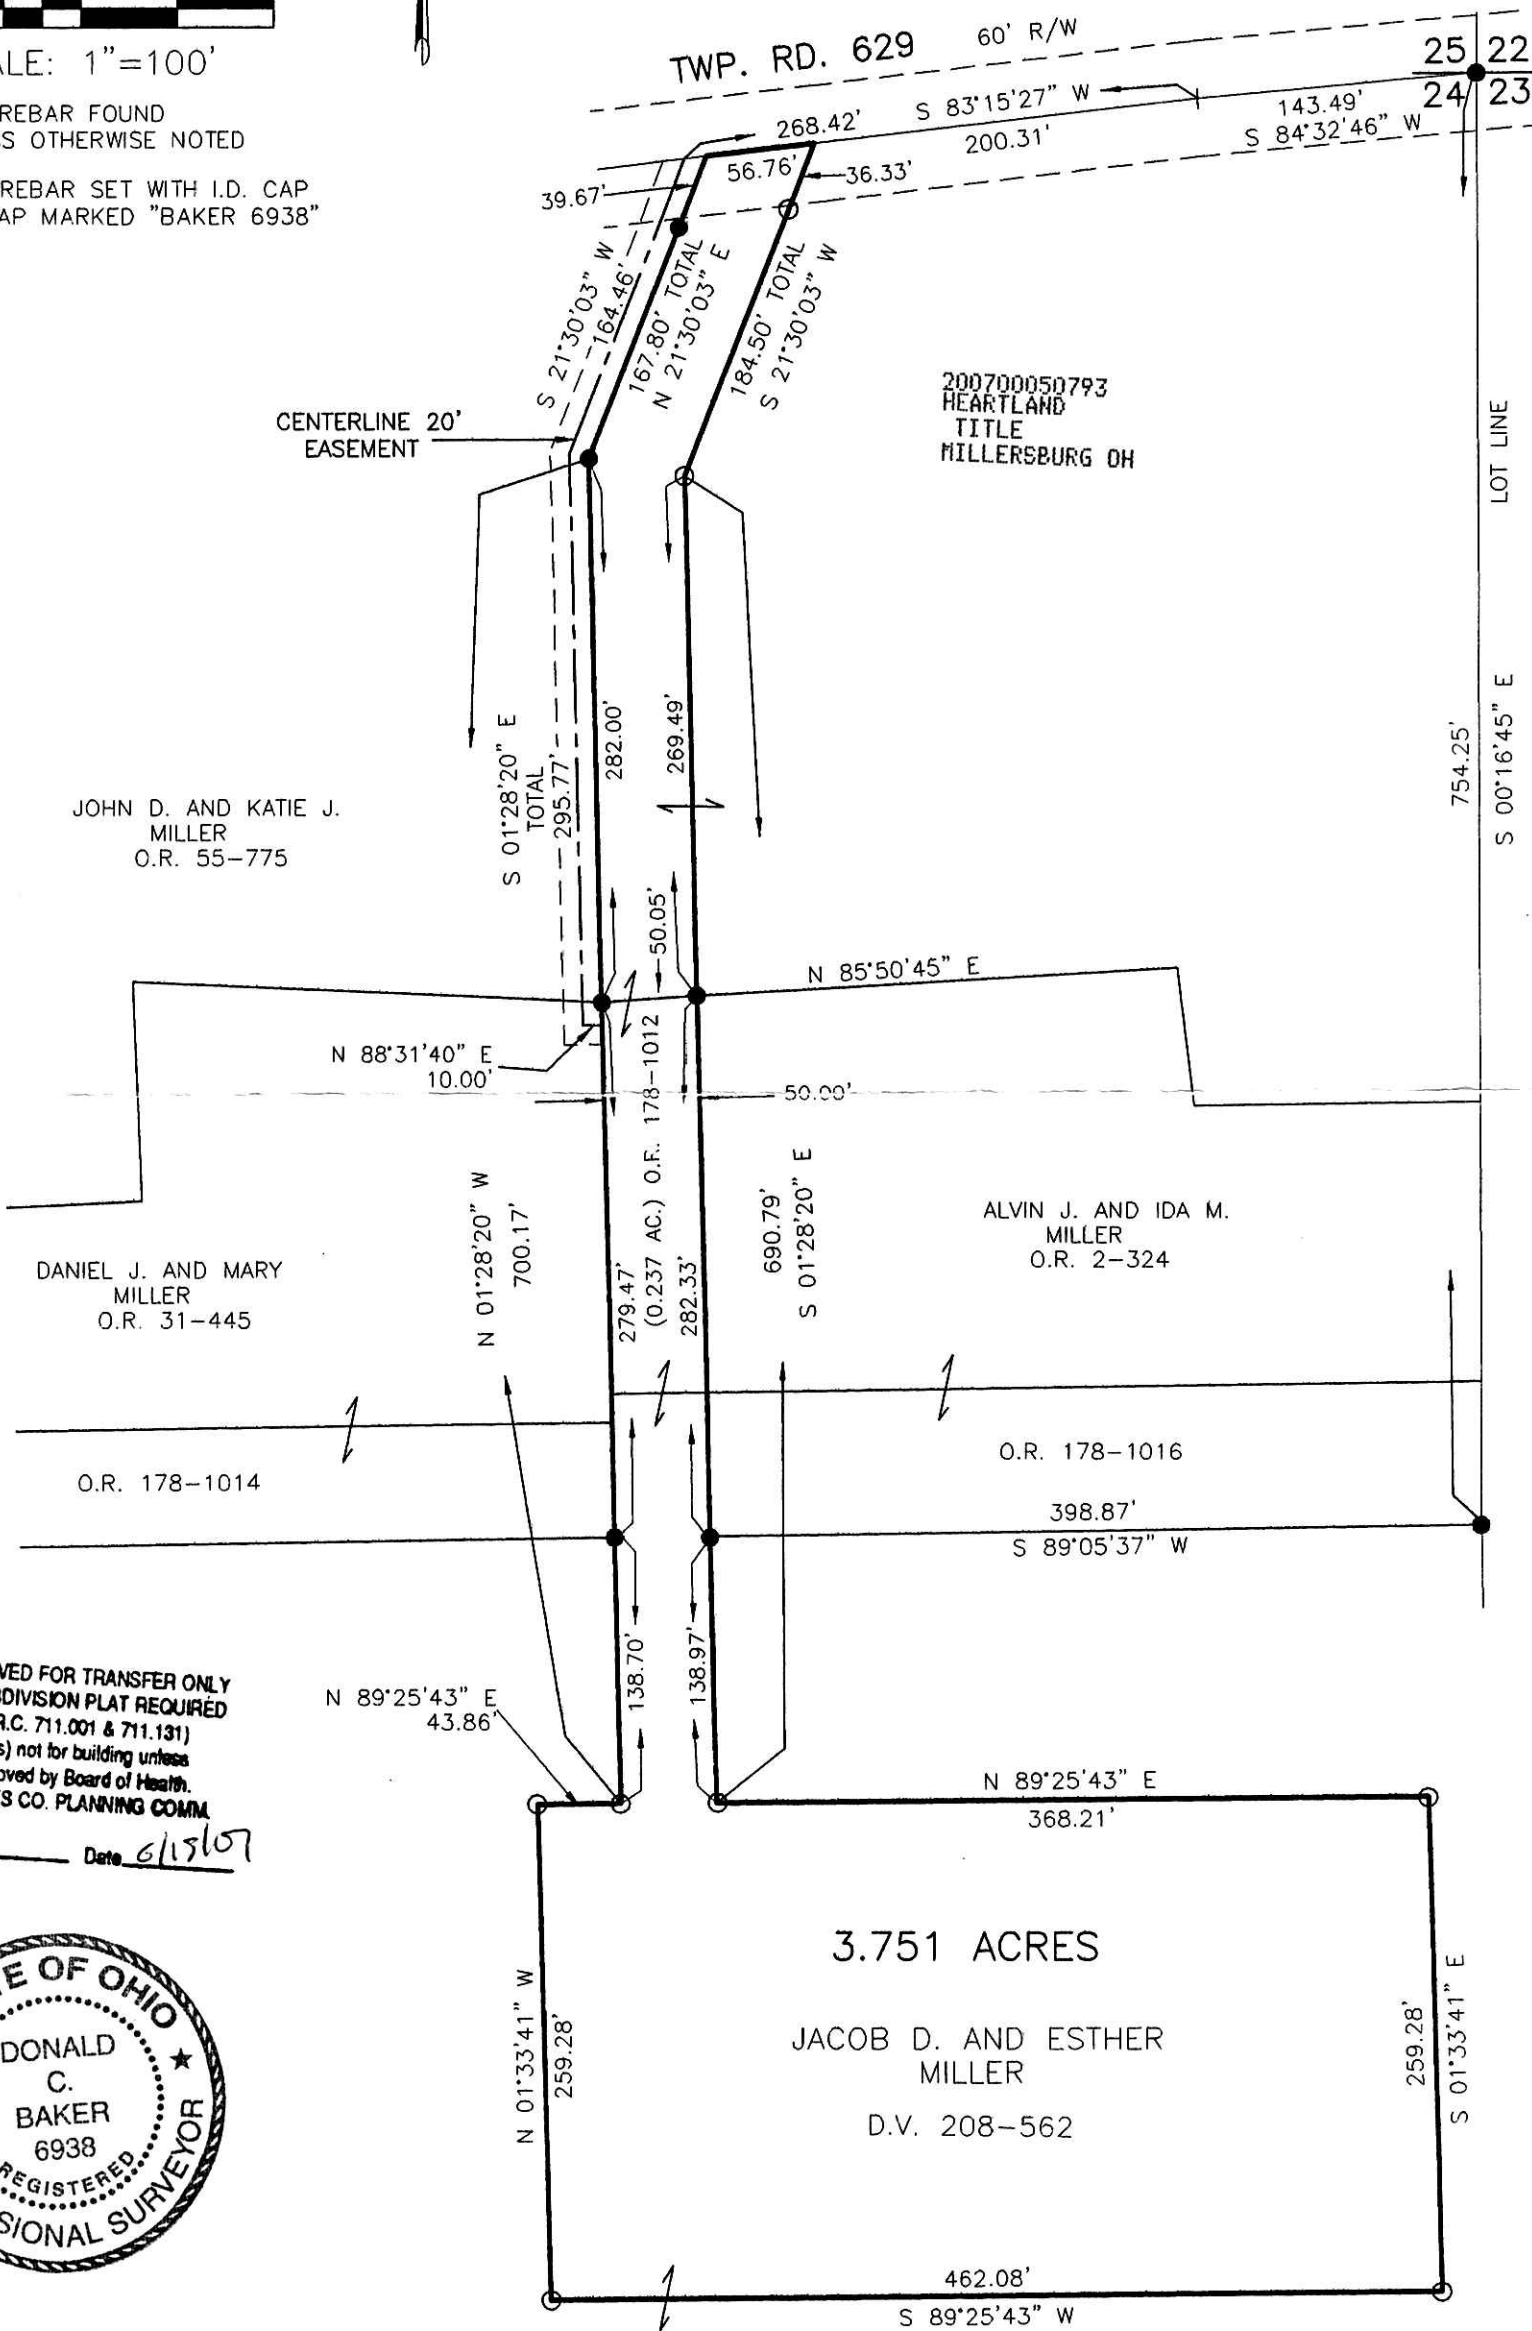


APPROVED FOR TRANSFER ONLY
NO SUBDIVISION PLAT REQUIRED
(O.R.C. 711.001 & 711.131)
Lot(s) not for building unless
approved by Board of Health.
HOLMES CO. PLANNING COMM.

By A Date 6/15/07



I CERTIFY THIS SURVEY TO BE CORRECT TO THE BEST OF MY KNOWLEDGE.

Donald C. Baker
DONALD C. BAKER P.S. 6938
DATE: JANUARY 25, 2007
FDB\KES
FILE NAME: WORK3\S-35-07\MLD

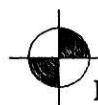

DONALD C. BAKER SURVEYING
138 N. CLAY STREET
MILLERSBURG, OHIO 44654
PH. 330-674-4788
FAX 330-674-6027

PLAT APPROVED

5/16/2007