


CLARK TOWNSHIP  
S.W. QTR. SECTION 15  
T-8 N; R-4 W  
HOLMES COUNTY, OHIO

SURVEYED FOR: JOSEPH MILLER

REFERENCES


- O.R. VOL. 164 PAGES 822 & 837
- O.R. VOL. 188 PAGE 32
- PLAT VOL. 12 PAGE 327
- PLAT VOL. 19 PAGE 671
- BEARINGS FROM PLAT VOL 19 PAGE 671

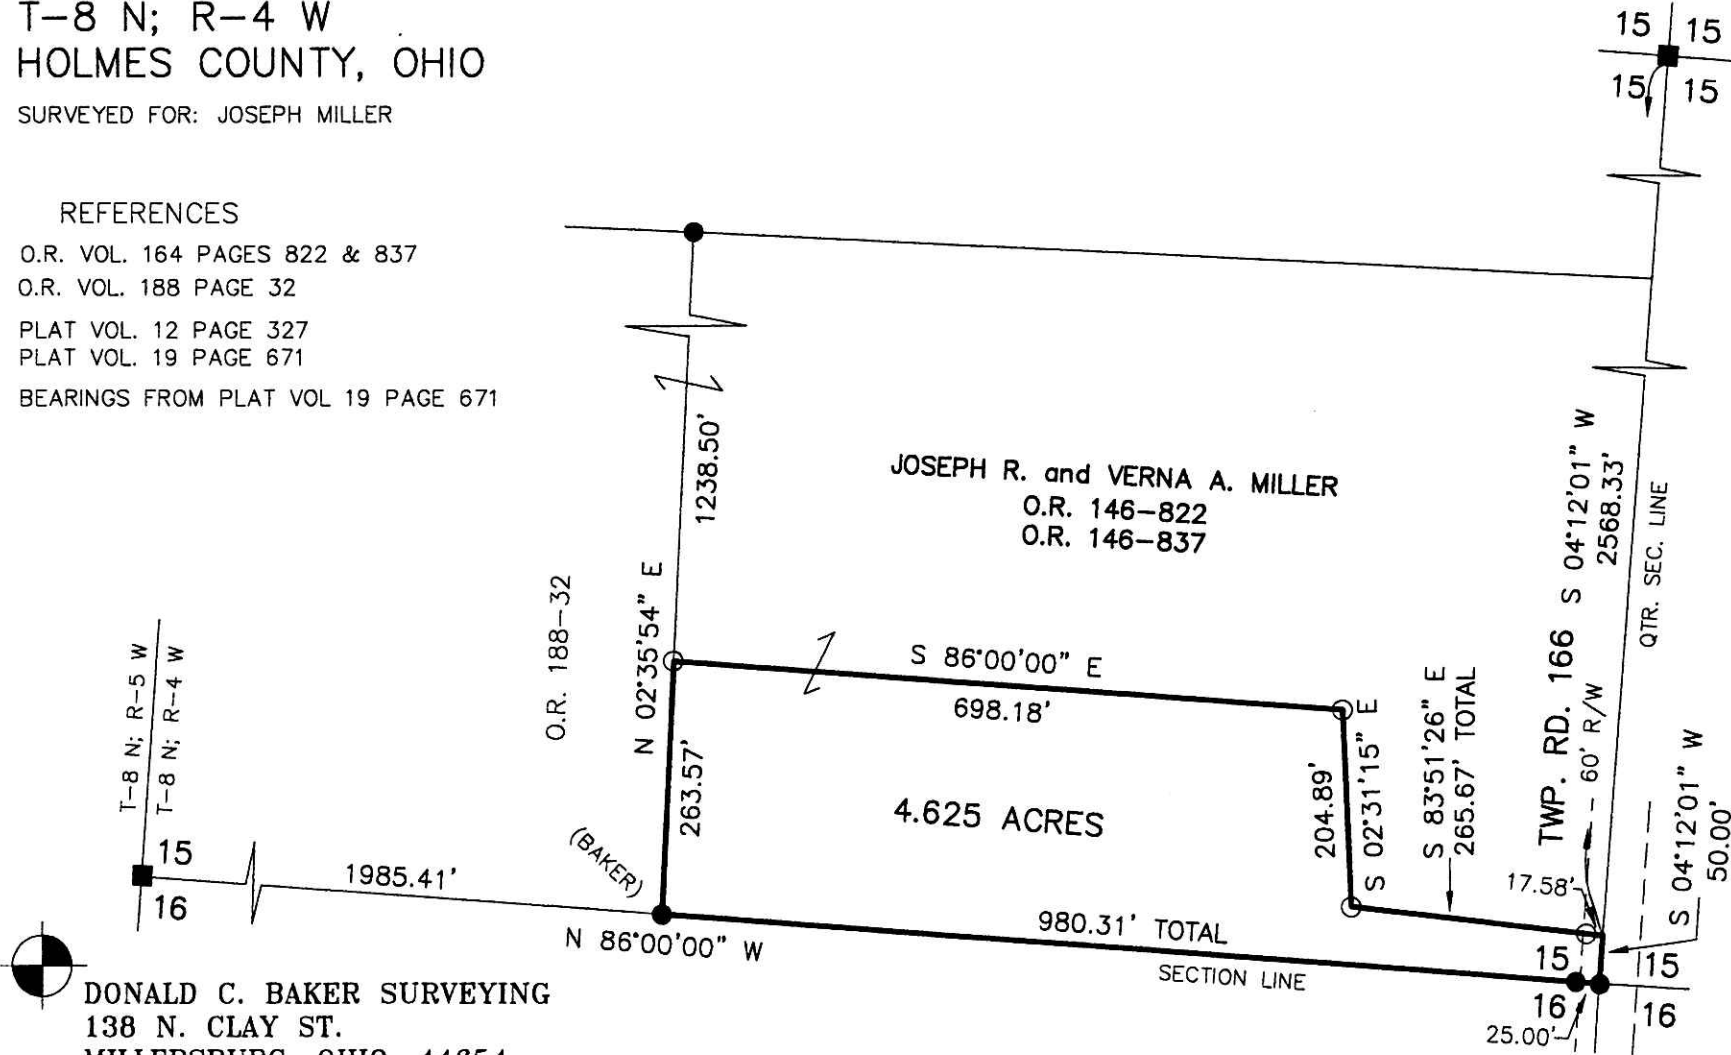

DONALD C. BAKER SURVEYING  
138 N. CLAY ST.  
MILLERSBURG, OHIO, 44654  
PH. 330-674-4788  
FAX. 330-674-6027

200700050984  
MILLER MAST & MASON LTD  
MILLERSBURG OH 44654

200700050984  
Filed for Record in  
HOLMES COUNTY, OH  
SALLY MILLER  
07-05-2007 At 09:26 am.  
SMALL PLAT 40.00  
OR Book 19 Page 1072 - 1072  
ORV 198 page 602

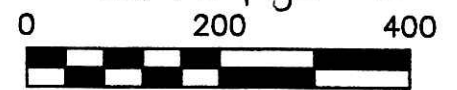

SCALE: 1"=200'

- STONE FOUND
- 5/8" REBAR FOUND UNLESS OTHERWISE NOTED
- 5/8" REBAR WITH I.D. CAP SET I.D. CAP MARKED "BAKER 6938"



I CERTIFY THIS SURVEY TO BE CORRECT TO THE BEST OF MY KNOWLEDGE.

*Donald C. Baker*  
DONALD C. BAKER P.S. 6938  
DATE: APRIL 19, 2007

FDB\AEG  
File Name: WORK2\S-214-07\ERZ

PLAT APPROVED

*6/21/2007*