

HARDY TOWNSHIP
 3RD. QTR., LOTS 2, 3, & 7
 T-9 N; R-7 W
 HOLMES COUNTY, OHIO


SURVEYED FOR: BILL McCORMICK

REFERENCES

- DEED VOL. 122 PAGE 253
- DEED VOL. 193 PAGE 190
- DEED VOL. 247 PAGE 277
- O.R. VOL. 38 PAGE 549
- O.R. VOL. 94 PAGE 852
- O.R. VOL. 178 PAGE 3318
- PLAT VOL. 6 PAGE 144
- PLAT VOL. 13 PAGE 196
- PLAT VOL. 18 PAGES 139 & 814
- BEARINGS FROM PLAT VOL 18 PAGE 139

Instrument Book Page
 200700051067 OR 19 1078


200700051067
 Filed for Record in
 HOLMES COUNTY, OH
 SALLY MILLER
 07-11-2007 At 11:29 am.
 SMALL PLAT 40.00
 OR Book 19 Page 1078 - 1078
 ORV 198 Page 910

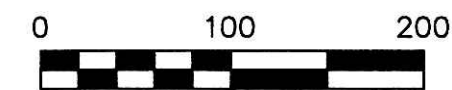

SCALE: 1"=100'

- STONE FOUND
- ▲ R.R. SPIKE FOUND
- 5/8" REBAR FOUND
UNLESS OTHERWISE NOTED

200700051067
 HOLMES COUNTY TITLE
 MILLERSBURG OH

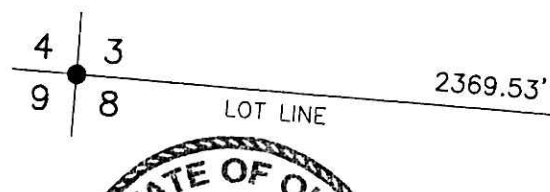


LEE JARROD WEBB
 O.R. 94-852



I CERTIFY THIS SURVEY TO BE CORRECT
 TO THE BEST OF MY KNOWLEDGE.

Donald C. Baker
 DONALD C. BAKER P.S. 6938
 DATE: JUNE 11, 2007

FDB\WMB
 File Name: WORK2\S-340-07\ERZ

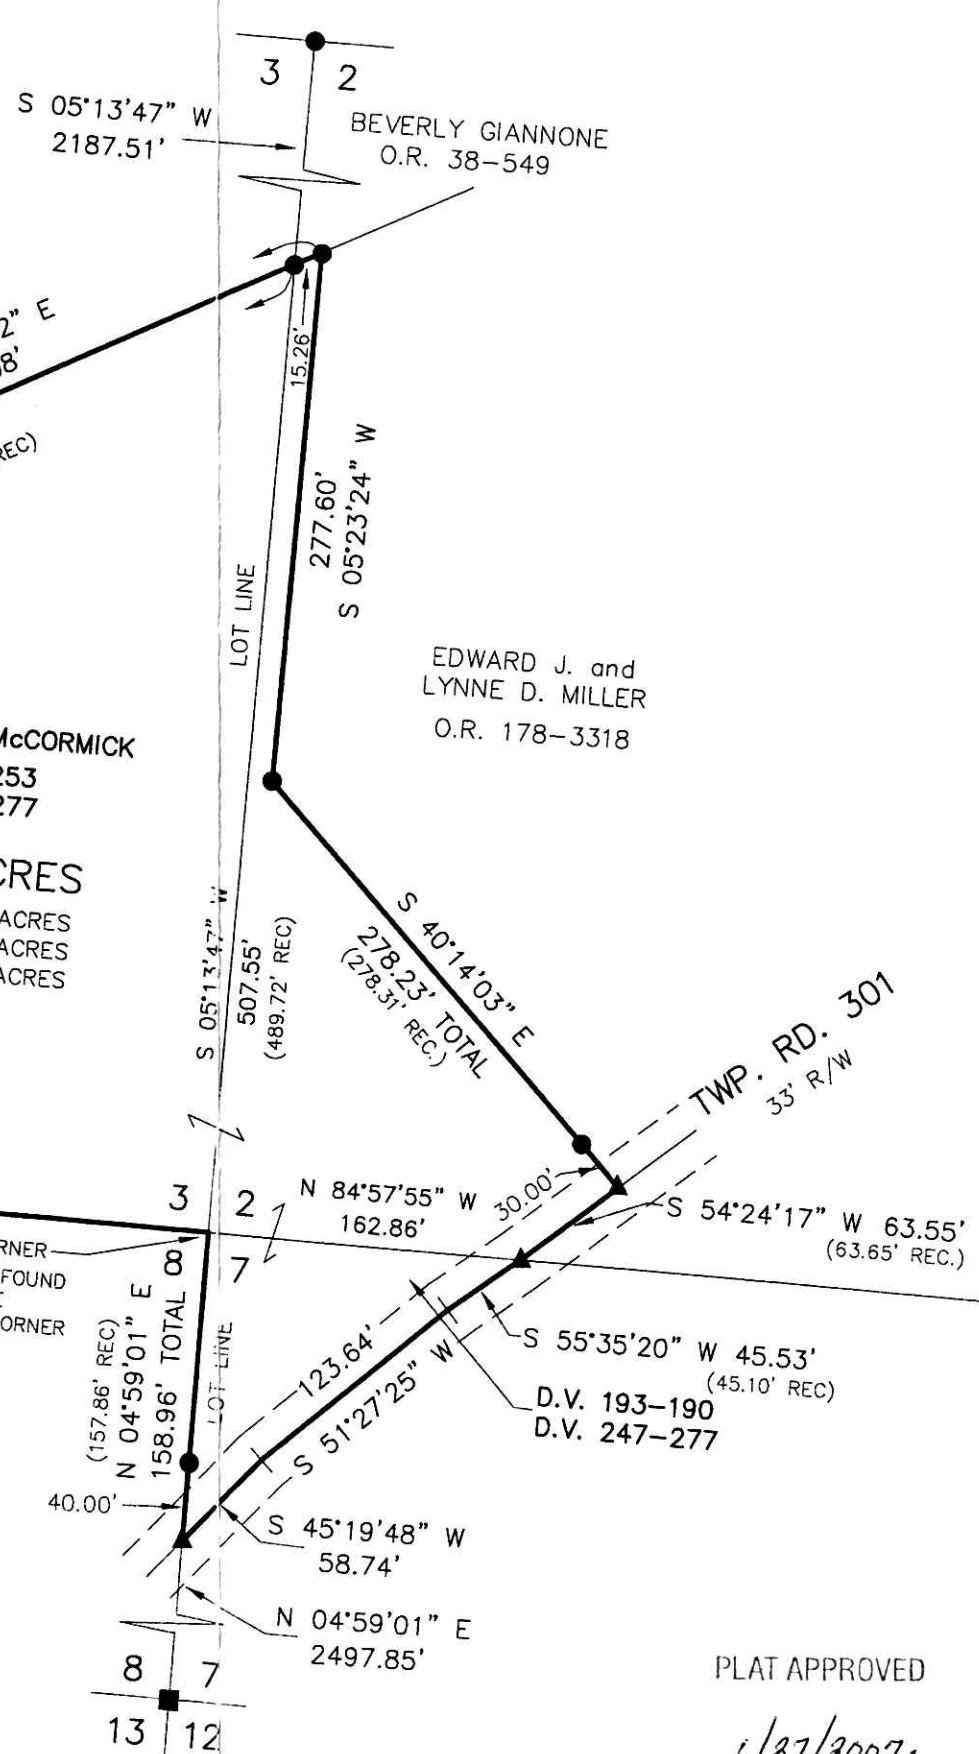

WILMA LaVERN McCORMICK
 D.V. 122-253
 D.V. 247-277

4.096 ACRES

LOT 2: 0.762 ACRES
 LOT 3: 3.056 ACRES
 LOT 7: 0.278 ACRES

EDWARD J. and
 LYNNE D. MILLER
 O.R. 178-3318

BEVERLY GIANNONE
 O.R. 38-549

TWP. RD. 301
 33' R/W

PLAT APPROVED

6/27/2007

DONALD C. BAKER SURVEYING
 138 N. CLAY ST.
 MILLERSBURG, OHIO, 44654
 PH. 330-674-4788
 FAX. 330-674-6027