

200700051107  
 HOLMES COUNTY TITLE  
 MILLERSBURG OH 44654

KILLBUCK TOWNSHIP  
 N.W. QTR. SECTION 11  
 T-8 N; R-8 W  
 HOLMES COUNTY, OHIO


200700051107  
 Filed for Record in  
 HOLMES COUNTY, OH  
 SALLY MILLER  
 07-13-2007 At 10:19 am.  
 SMALL PLAT 40.00  
 DR Book 19 Page 1080 - 1080  
 ORV 198 page 1055

Instrument 200700051107 DR Book Page 19 1080

SURVEYED FOR: LEONARD GERBER

REFERENCES

- DEED VOL. 201 PAGE 554
- O.R. VOL. 16 PAGE 471
- O.R. VOL. 69 PAGE 183
- PLAT VOL. 8 PAGE 514
- PLAT VOL. 9 PAGE 83
- BEARINGS FROM PLAT VOL. 8 PAGE 514

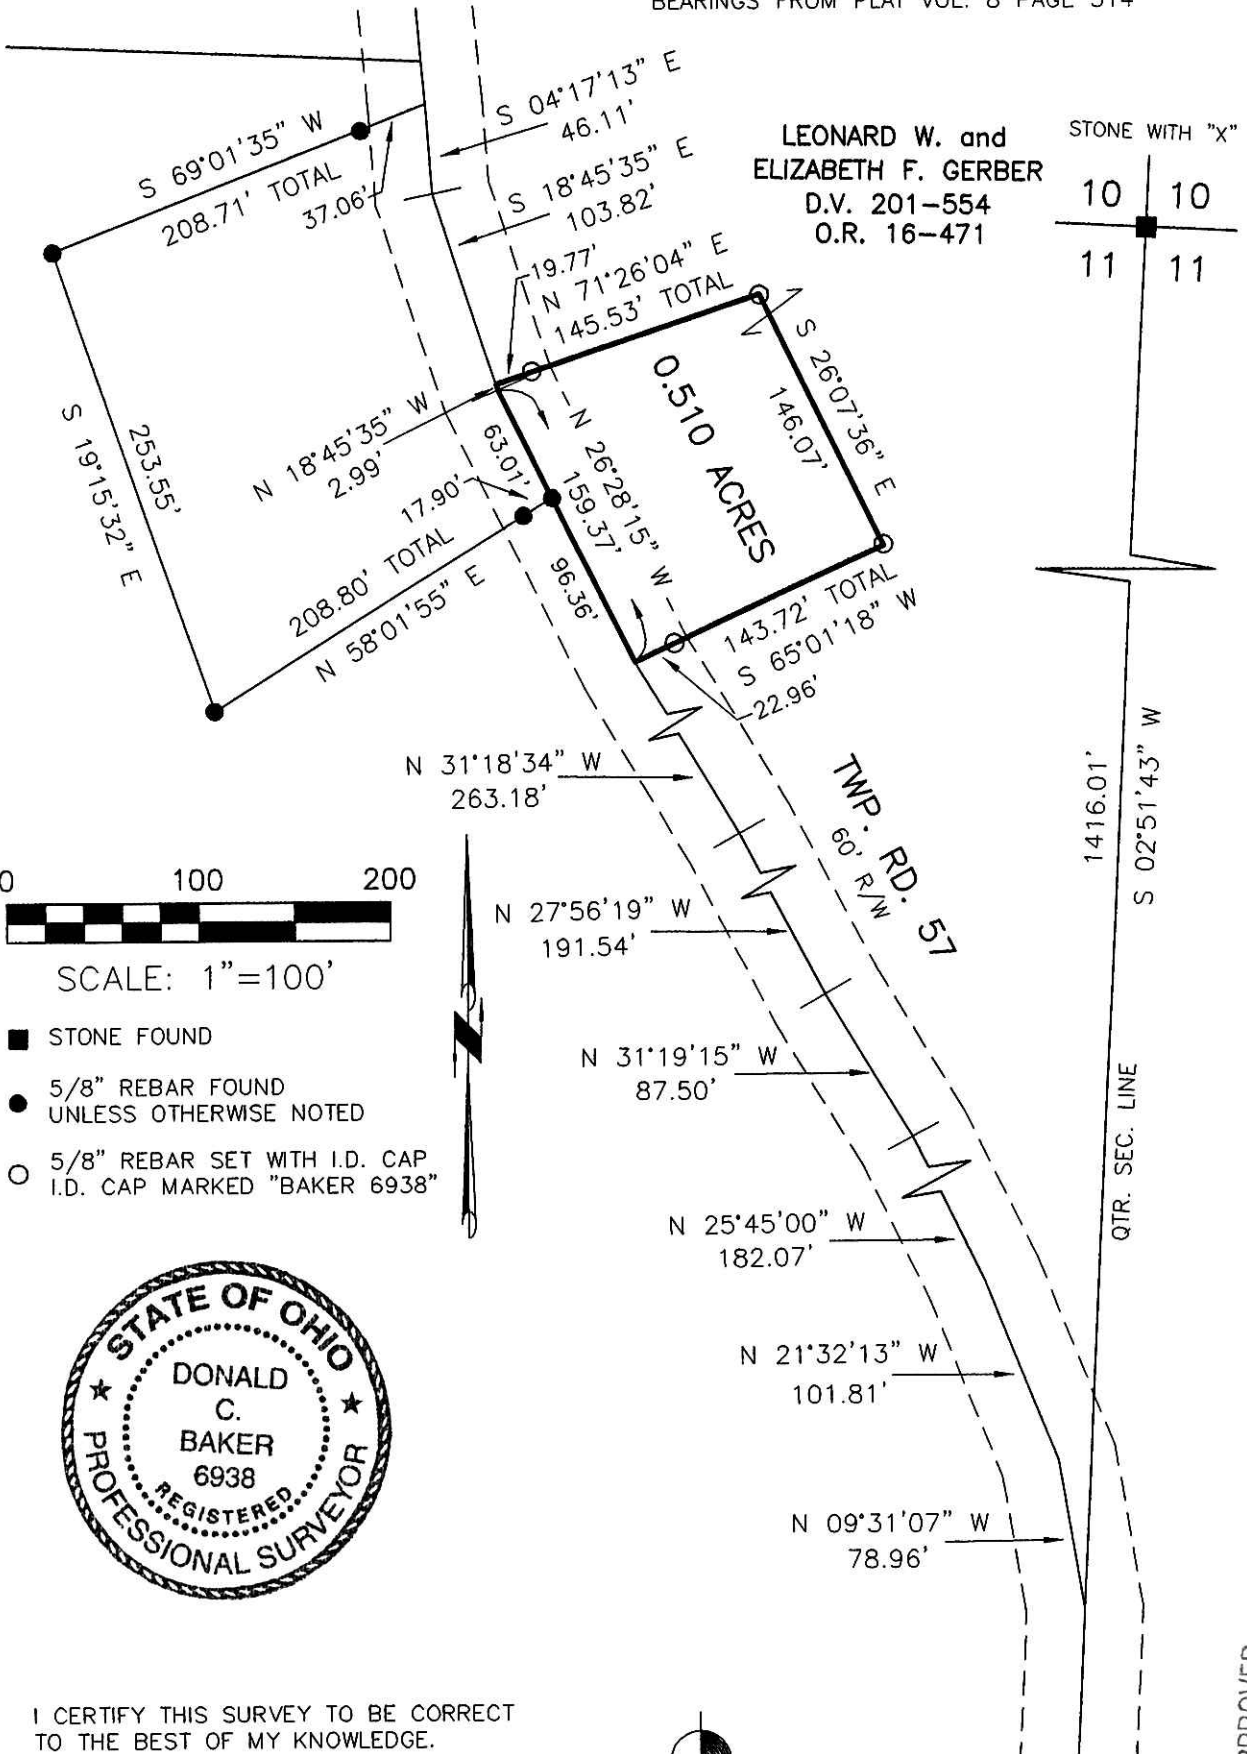

I CERTIFY THIS SURVEY TO BE CORRECT TO THE BEST OF MY KNOWLEDGE.

*Donald C. Baker*  
 DONALD C. BAKER P.S. 6938  
 DATE: JUNE 12, 2007  
 FDB\WMB  
 FILE NAME: WORK3A\S-296-07\ERZ



DONALD C. BAKER SURVEYING  
 138 N. CLAY STREET  
 MILLERSBURG, OHIO 44654  
 PH. 330-674-4788  
 FAX 330-674-6027

PLAT APPROVED

*7/9/2007*