

BERLIN TOWNSHIP
 3RD. QTR., LOT 22
 T-9 N; R-5 W
 HOLMES COUNTY, OHIO

0 100 200



SCALE: 1"=100'

SURVEYED FOR: EAST HOLMES LOCAL BOARD OF EDUCATION


- 5/8" REBAR FOUND
UNLESS OTHERWISE NOTED
- ▲ R.R. SPIKE FOUND
- △ R.R. SPIKE SET
- 5/8" REBAR SET WITH I.D. CAP
I.D. CAP MARKED "BAKER 6938"

REFERENCES

- DEED VOL. 277 PAGE 325
- O.R. VOL. 25 PAGE 850
- O.R. VOL. 189 PAGE 2101
- PLAT VOL. 19 PAGE 729
- PLAT VOL. 16 PAGE 359
- PLAT VOL. 17 PAGE 1
- BEARINGS FROM PLAT VOL. 19 PAGE 729

200700051205
 Filed for Record in
 HOLMES COUNTY OH
 SALLY MILLER
 07-19-2007 At 10:55 am.
 SMALL PLAT 40.00
 DR Book 19 Page 1085 - 1085

OR 198 p 1467

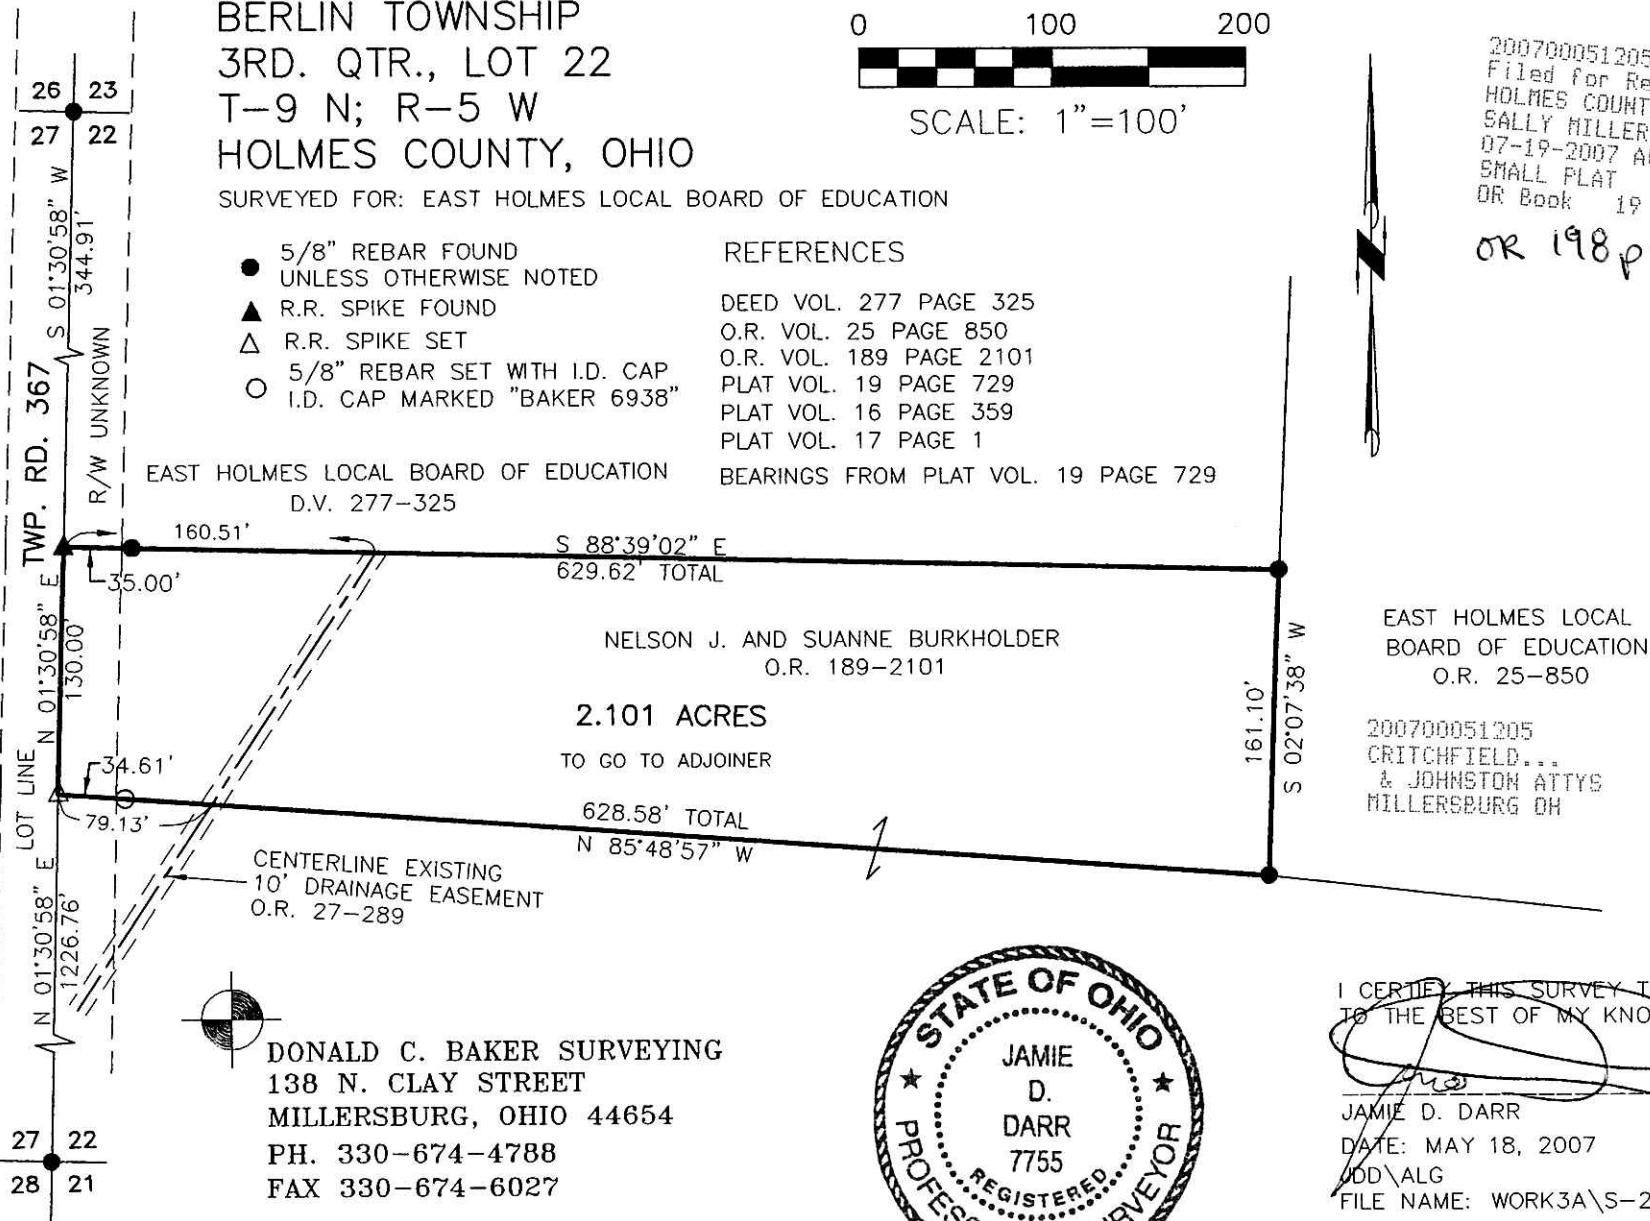

DONALD C. BAKER SURVEYING
 138 N. CLAY STREET
 MILLERSBURG, OHIO 44654
 PH. 330-674-4788
 FAX 330-674-6027



I CERTIFY THIS SURVEY TO BE CORRECT
 TO THE BEST OF MY KNOWLEDGE.

Jamie D. Darr
 JAMIE D. DARR P.S. 7755
 DATE: MAY 18, 2007
 JDD\ALG
 FILE NAME: WORK3A\S-272-07\ALG

PLAT APPROVED

7/2/2007

Instrument 200700051205 DR Book Page 19 1085