



HARDY TOWNSHIP
 3RD. QTR., LOT 2
 T-9 N; R-7 W
 HOLMES COUNTY, OHIO
 SURVEYED FOR: DAVE KAUFMAN REALTY

REFERENCES
 O.R. VOL. 65 PAGE 881
 O.R. VOL. 191 PAGE 2936
 O.R. VOL. 196 PAGE 505
 PLAT VOL. 17 PAGE 763
 PLAT VOL. 18 PAGE 814
 PLAT VOL. 19 PAGES 809 & 988
 BEARINGS FROM PLAT VOL 19 PAGE 988

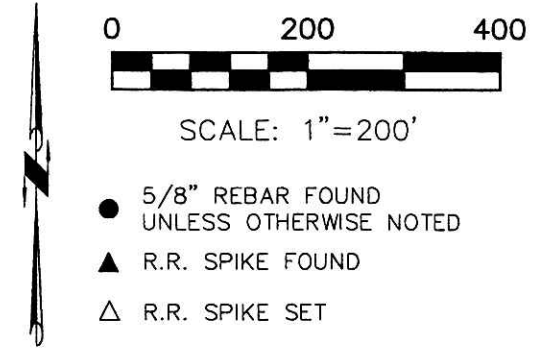

200700051403
 Filed for Record in
 HOLMES COUNTY, OH
 SALLY MILLER
 07-27-2007 At 11:23 am.
 SMALL PLAT 40.00
 OR Book 19 Page 1091 - 1091
 OR 198p 2329

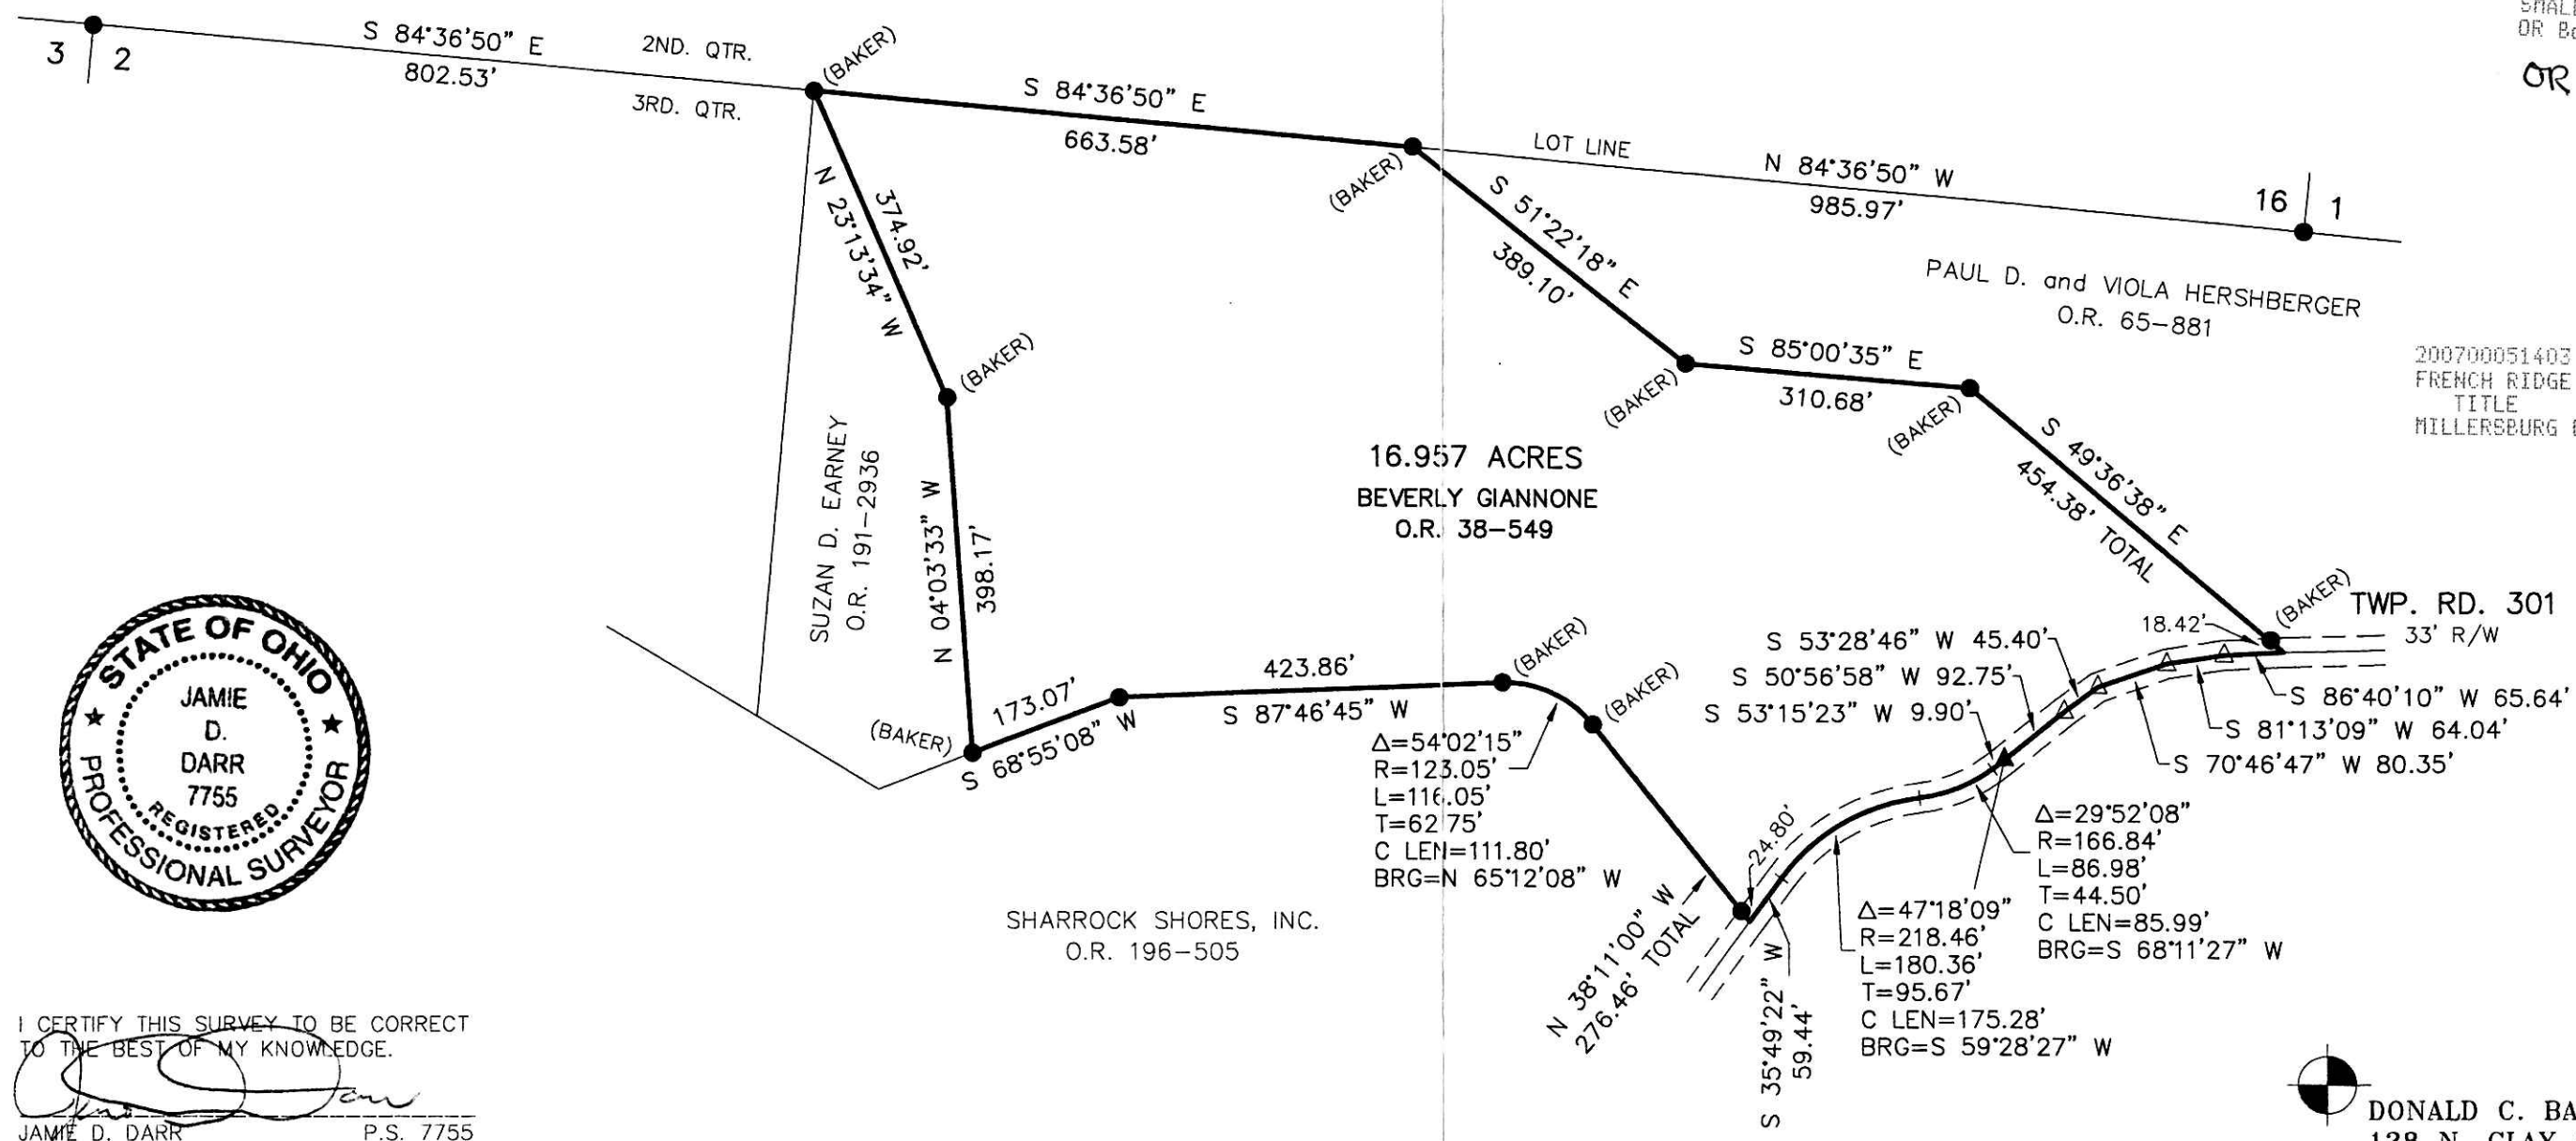

200700051403
 FRENCH RIDGE
 TITLE
 MILLERSBURG OH

Instrument Book Page
 200700051403 OR 19 1091



I CERTIFY THIS SURVEY TO BE CORRECT
 TO THE BEST OF MY KNOWLEDGE.
 [Signature]
 JAMIE D. DARR P.S. 7755
 DATE: JULY 12, 2004
 JDD\AEG
 File Name: WORK2\S-396-07\ERZ

PLAT APPROVED

7/25/2007

DONALD C. BAKER SURVEYING
 138 N. CLAY ST.
 MILLERSBURG, OHIO, 44654
 PH. 330-674-4788
 FAX. 330-674-6027