

MECHANIC TOWNSHIP
S.E. QTR. SECTION 2
T-8 N; R-7 W
HOLMES COUNTY, OHIO

SURVEYED FOR: ALBERT & HEATHER HAVRANEK

BONITA L. MORITZ LEE
D.V. 247-93
D.V. 257-352
O.R. 188-962



CHARLES J. and MATTIE M.
SCHLAGENHAUSER
O.R. 44-35
HIGHWAY
MONUMENT

- REFERENCES
- DEED VOL. 213 PAGE 5
 - O.R. VOL. 44 PAGE 35
 - O.R. VOL. 177 PAGE 1561
 - PLAT VOL. 8 PAGES 470 & 471
 - PLAT VOL. 15 PAGE 57
 - PLAT VOL. 17 PAGES 335 & 341
 - PLAT VOL. 19 PAGE 3
 - BEARINGS FROM PLAT VOL. 17 PAGE 341

Instrument Book Page
200700051496 DR 19 1093

200700051496
Filed for Record in
HOLMES COUNTY, OH
SALLY MILLER
08-02-2007 At 09:47 am.
SMALL PLAT 40.00
DR Book 19 Page 1093 - 1093

OR 198 p 2711

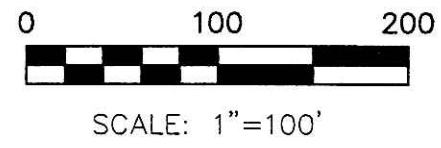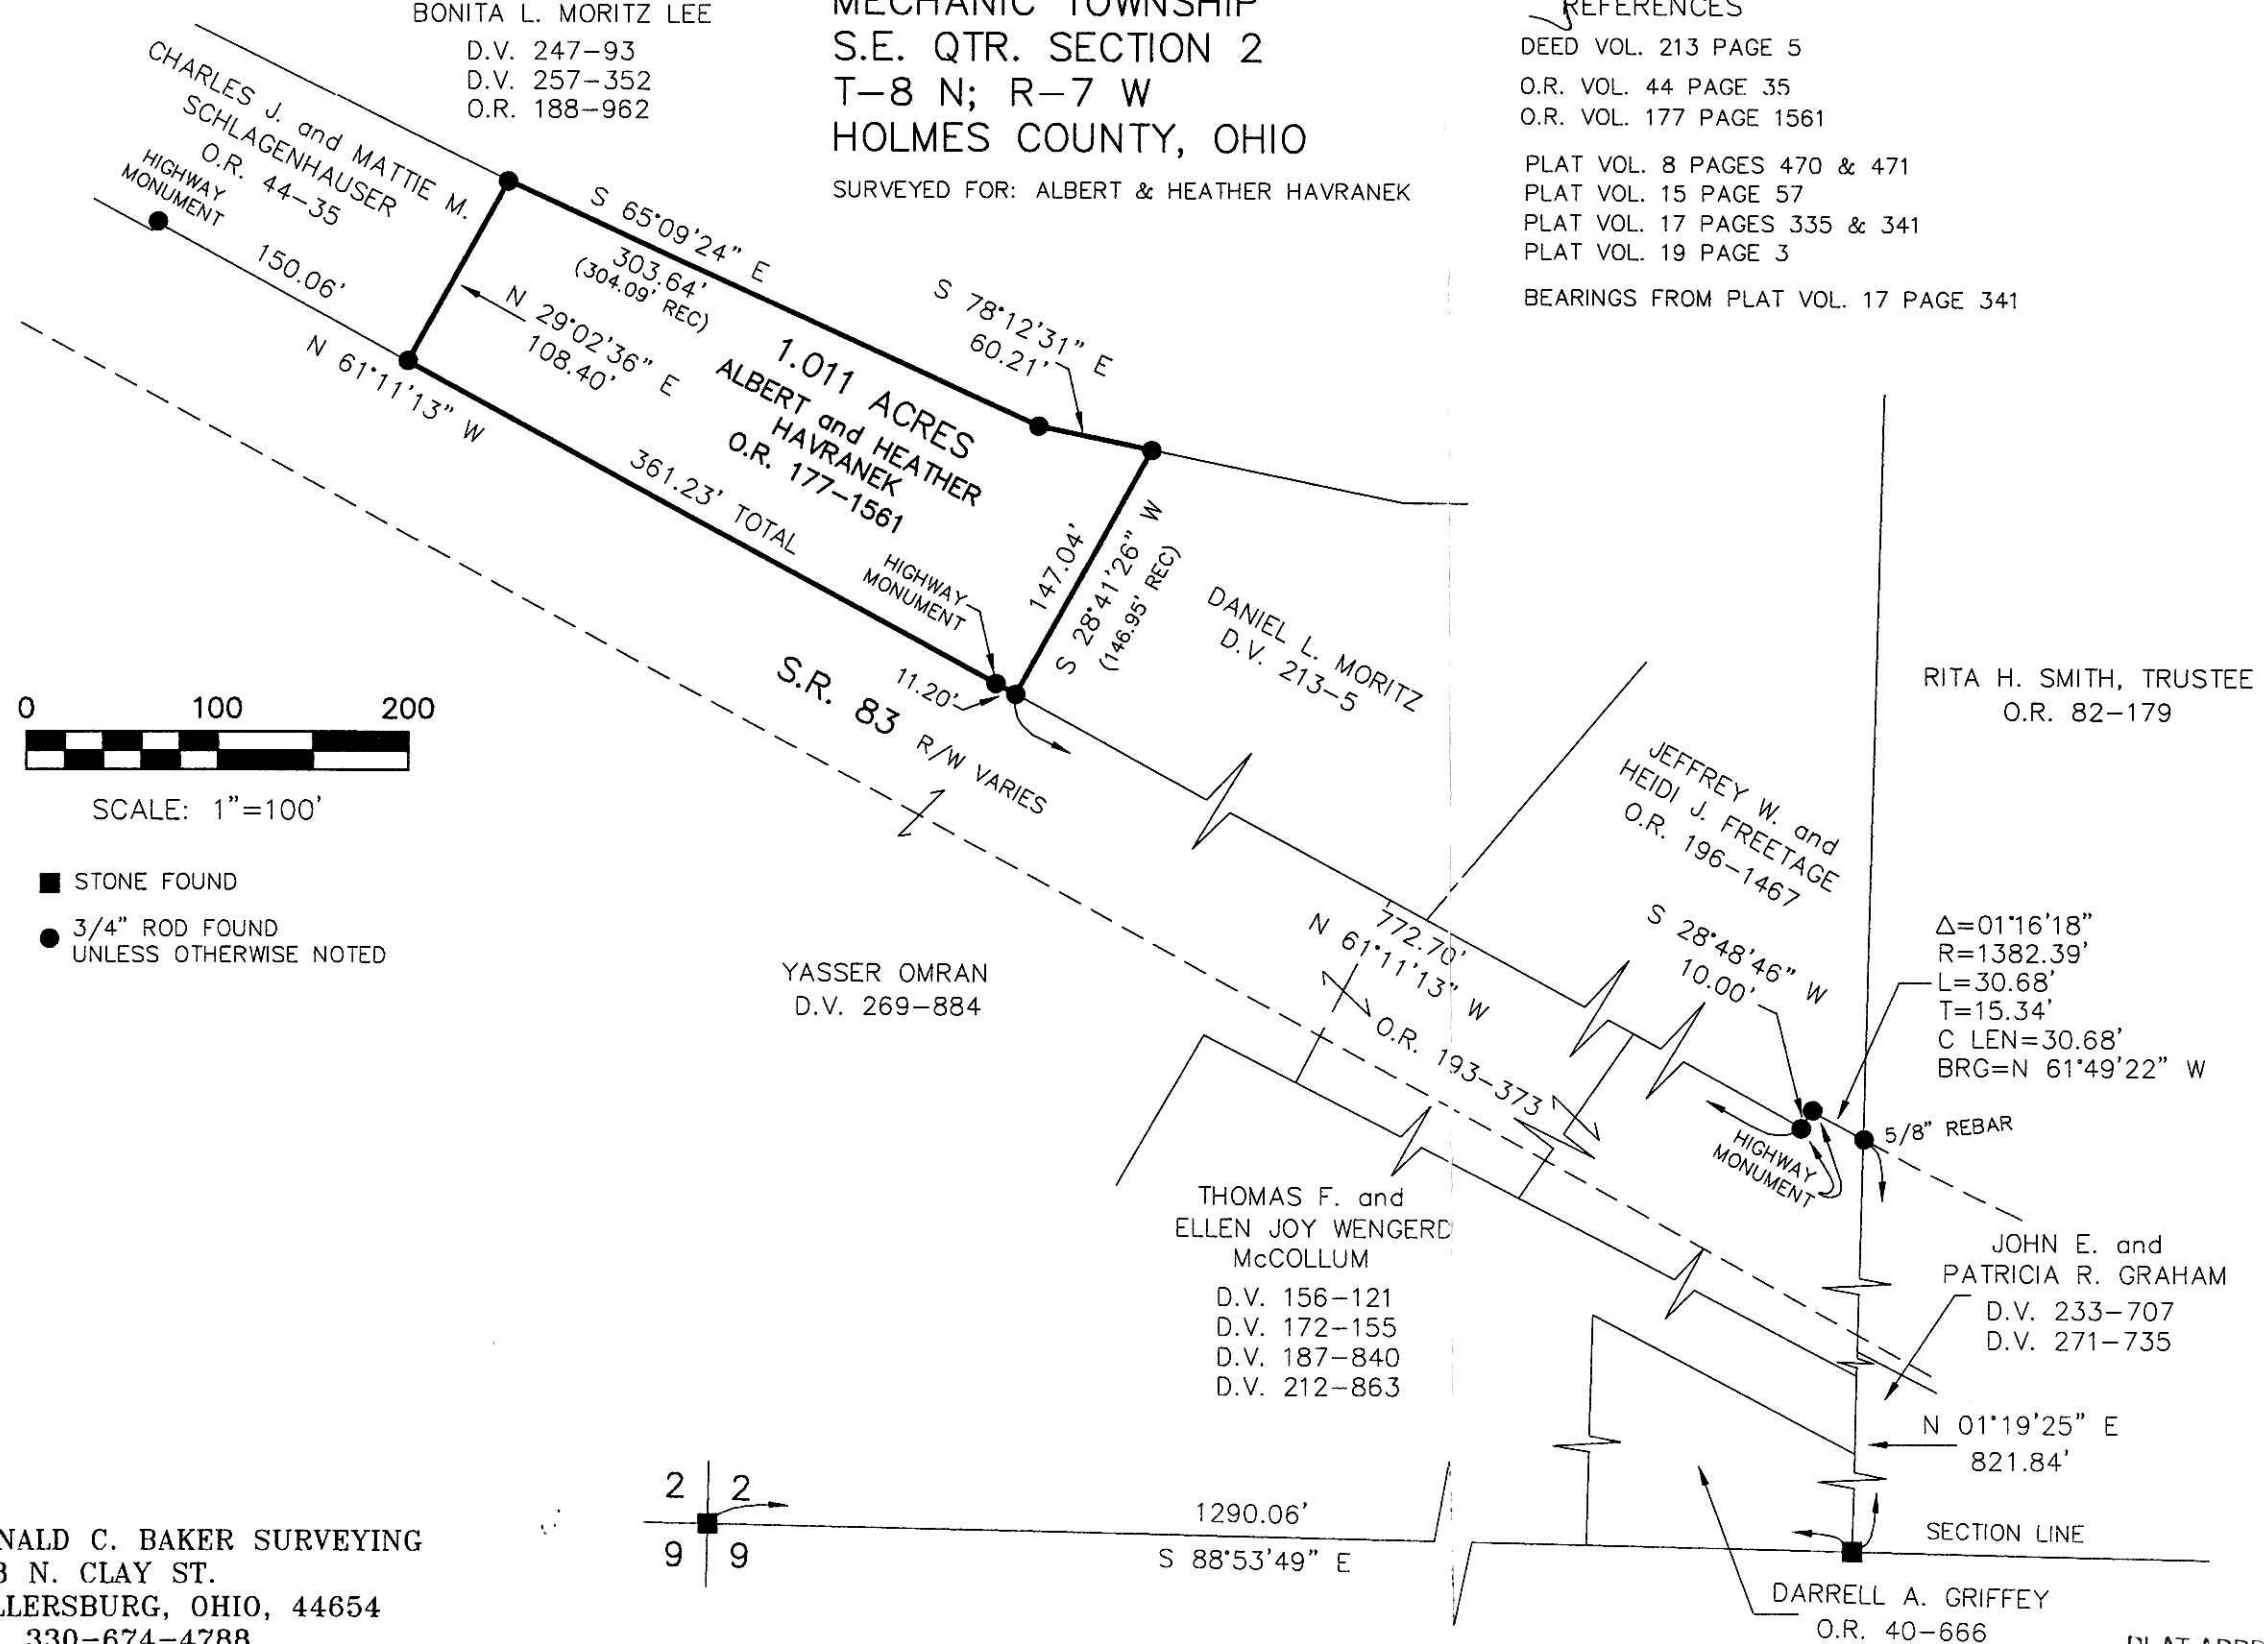

- STONE FOUND
- 3/4" ROD FOUND UNLESS OTHERWISE NOTED



I CERTIFY THIS SURVEY TO BE CORRECT TO THE BEST OF MY KNOWLEDGE.

Donald C. Baker
DONALD C. BAKER P.S. 6938
DATE: JULY 27, 2007
KES\ALG
File Name: WORK2\S-484-07\ERZ

DONALD C. BAKER SURVEYING
138 N. CLAY ST.
MILLERSBURG, OHIO, 44654
PH. 330-674-4788
FAX. 330-674-6027

PLAT APPROVED
8/1/2007