


KILLBUCK TOWNSHIP
N.E. QTR. SECTION 20
T-8 N; R-8 W
HOLMES COUNTY, OHIO

SURVEYED FOR: JEFF CHANEY

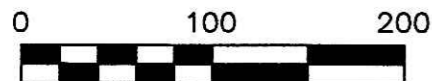

SCALE: 1"=100'

- 5/8" REBAR FOUND
UNLESS OTHERWISE NOTED
- STONE FOUND
- 5/8" REBAR WITH I.D. CAP SET
I.D. CAP MARKED "BAKER 6938"

REFERENCES

DEED VOL. 177 PAGE 804
DEED VOL. 239 PAGE 831

O.R. VOL. 87 PAGE 493
O.R. VOL. 108 PAGE 914
O.R. VOL. 168 PAGE 647

PLAT VOL. 2 PAGES 313 & 347
PLAT VOL. 18 PAGES 75 & 798

BEARINGS FROM PLAT VOL 18 PAGE 798



DONALD C. BAKER SURVEYING
138 N. CLAY ST.
MILLERSBURG, OHIO, 44654
PH. 330-674-4788
FAX. 330-674-6027


200700051519
FRENCH RIDGE
TITLE
MILLERSBURG OH

200700051519
Filed for Record in
HOLMES COUNTY, OH
SALLY MILLER
08-03-2007 At 10:54 am.
SMALL PLAT 40.00
OR Book 19 Page 1097 - 1097

OR 198 p 2805

APPROVED FOR TRANSFER ONLY
NO SUBDIVISION PLAT REQUIRED
(O.R.C. 711.001 & 711.131)
Lot(s) not for building unless
approved by Board of Health.
HOLMES CO. PLANNING COMM.

By A Date 8/2/07

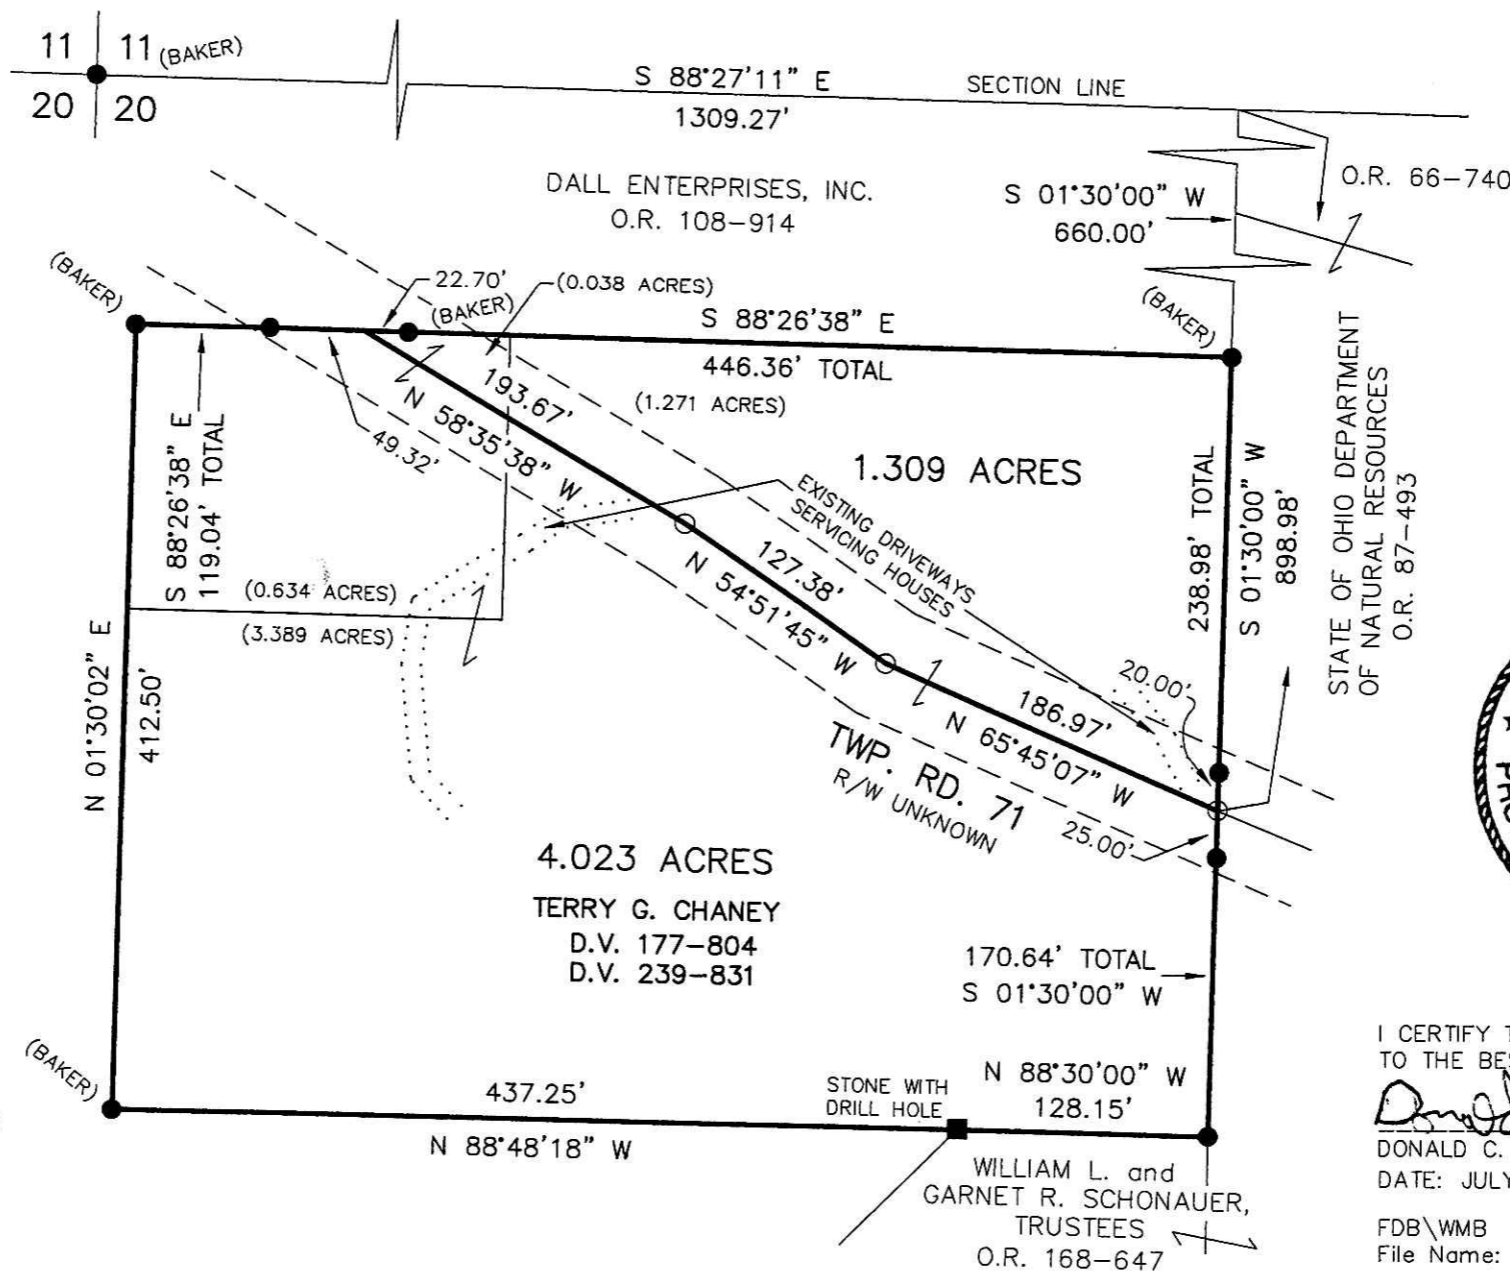

I CERTIFY THIS SURVEY TO BE CORRECT
TO THE BEST OF MY KNOWLEDGE.

Donald C. Baker

DONALD C. BAKER P.S. 6938
DATE: JULY 16, 2007

FDB\WMB
File Name: WORK2\S-408-07\ERZ

Instrument 200700051519 OR Book 19 Page 1097

PLAT APPROVED

8/1/2007