

BERLIN TOWNSHIP  
4TH. QTR., LOT 21  
T-9 N; R-6 W  
HOLMES COUNTY, OHIO

SURVEYED FOR: DANIEL P. MILLER

REFERENCES

- DEED VOL. 258 PAGE 311
- O.R. VOL. 37 PAGE 211
- PLAT VOL. 14 PAGE 115
- PLAT VOL. 17 PAGE 211
- PLAT VOL. 19 PAGE 788
- BEARINGS FROM PLAT VOL. 17 PAGE 211


200700051623  
Filed for Record in  
HOLMES COUNTY, OH  
SALLY MILLER  
08-10-2007 At 03:10 pm.  
SMALL PLAT 40.00  
OR Book 19 Page 1099 - 1099

OR 198 p 3241



SCALE: 1"=100'

- 5/8" REBAR FOUND UNLESS OTHERWISE NOTED
- △ R.R. SPIKE SET
- 5/8" REBAR SET WITH I.D. CAP I.D. CAP MARKED "BAKER 6938"

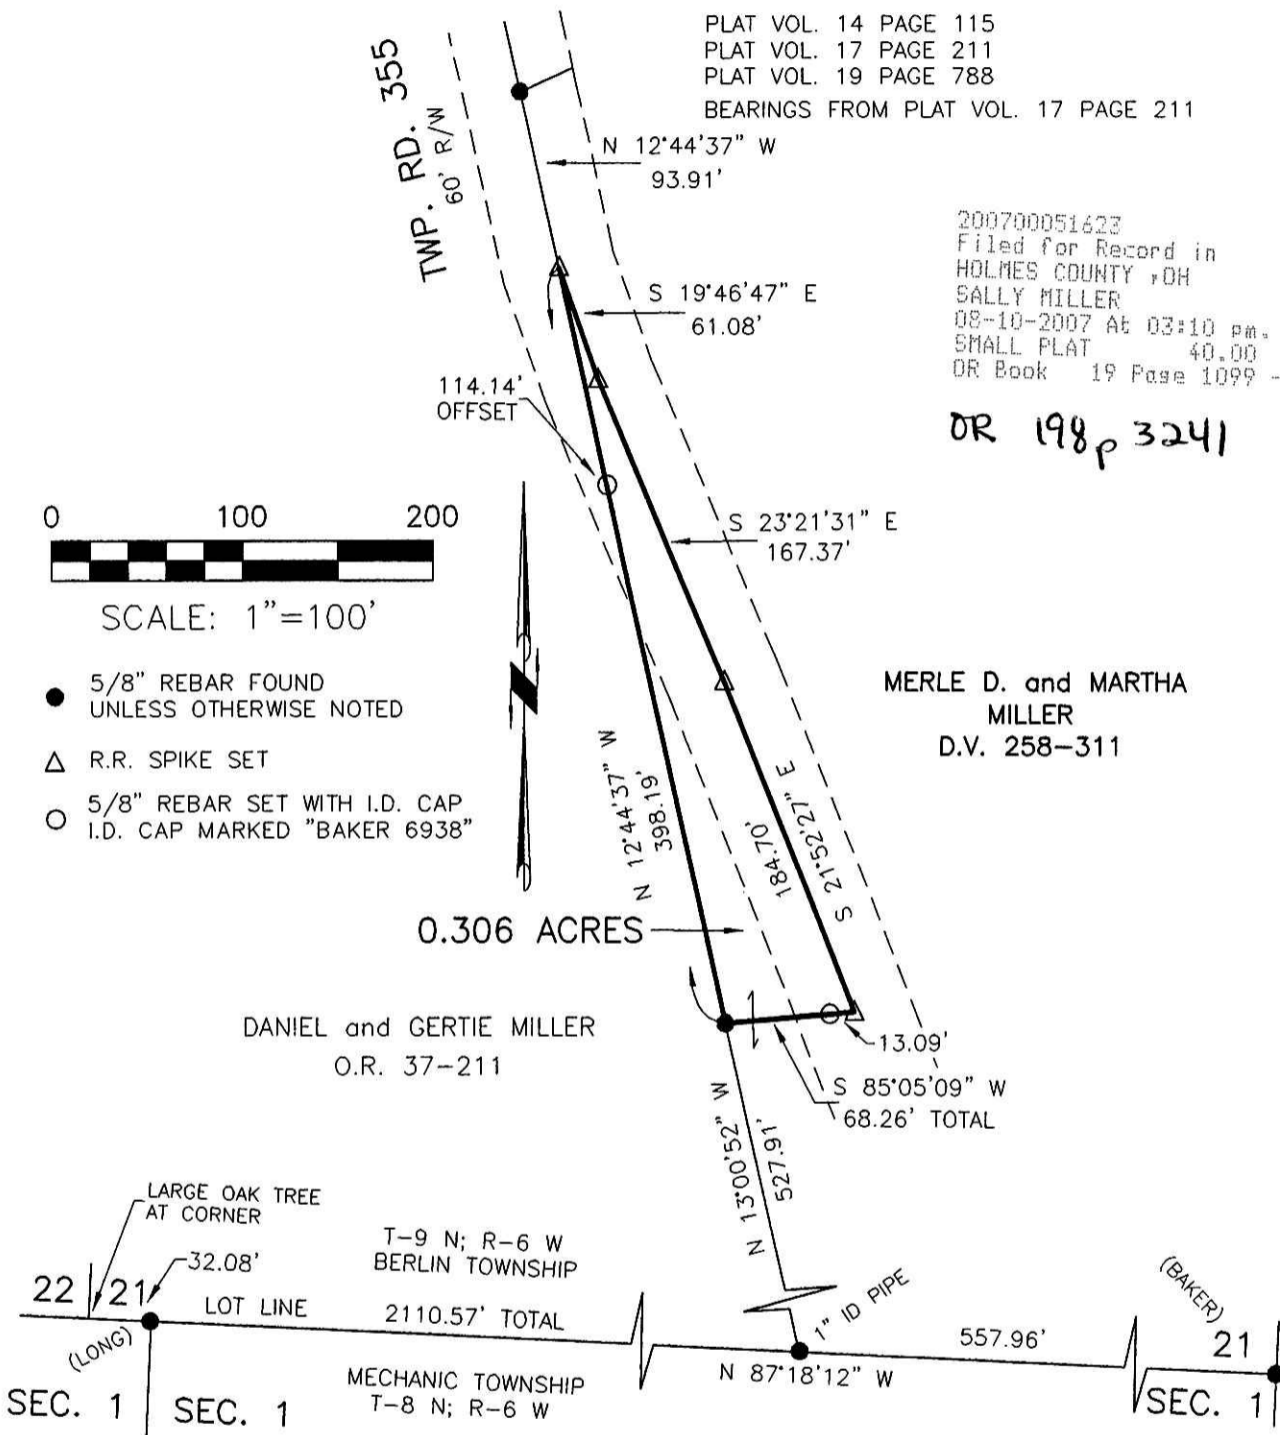

APPROVED FOR TRANSFER ONLY  
NO SUBDIVISION PLAT REQUIRED  
(O.R.C. 711.001 & 711.131)  
Lot(s) not for building unless  
approved by Board of Health.  
HOLMES CO. PLANNING COMM.

By MH Date 8/9/07

PLAT APPROVED

8/9/2007

I CERTIFY THIS SURVEY TO BE CORRECT TO THE BEST OF MY KNOWLEDGE.

*Donald C. Baker*

DONALD C. BAKER P.S. 6938

DATE: JUNE 19, 2007

KES\AEG

FILE NAME: WORK3\S-291-07\ERZ



DONALD C. BAKER SURVEYING  
138 N. CLAY STREET  
MILLERSBURG, OHIO 44654  
PH. 330-674-4788  
FAX 330-674-6027