

BERLIN TOWNSHIP
 4TH. QTR., LOT 6
 T-9 N; R-6 W
 HOLMES COUNTY, OHIO

200700051732
 CRITCHFIELD...
 & JOHNSTON ATTYS
 MILLERSBURG OH

200700051732
 Filed for Record in
 HOLMES COUNTY OH
 SALLY MILLER
 08-17-2007 At 02:05 pm.
 SMALL PLAT 40.00
 OR Book 19 Page 1105 - 1105



OR 199 p 231
 OR 199 p 234
 OR 199 p 236

SURVEYED FOR: ALLEN TROYER

REFERENCES

- DEED VOL. 141 PAGE 271
- DEED VOL. 221 PAGE 483
- DEED VOL. 233 PAGE 821
- O.R. VOL. 174 PAGES 3218 & 3221
- O.R. VOL. 195 PAGE 716
- PLAT VOL. 4 PAGES 69, 109 & 116
- PLAT VOL. 8 PAGES 106 & 324
- PLAT VOL. 10 PAGES 185 & 243
- PLAT VOL. 17 PAGE 68
- BEARINGS FROM PLAT VOL. 17 PAGE 68

A. LORENE MAXWELL
 D.V. 160-195
 LORENE MAXWELL
 O.R. 17-499

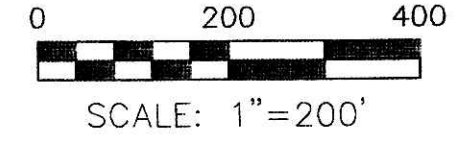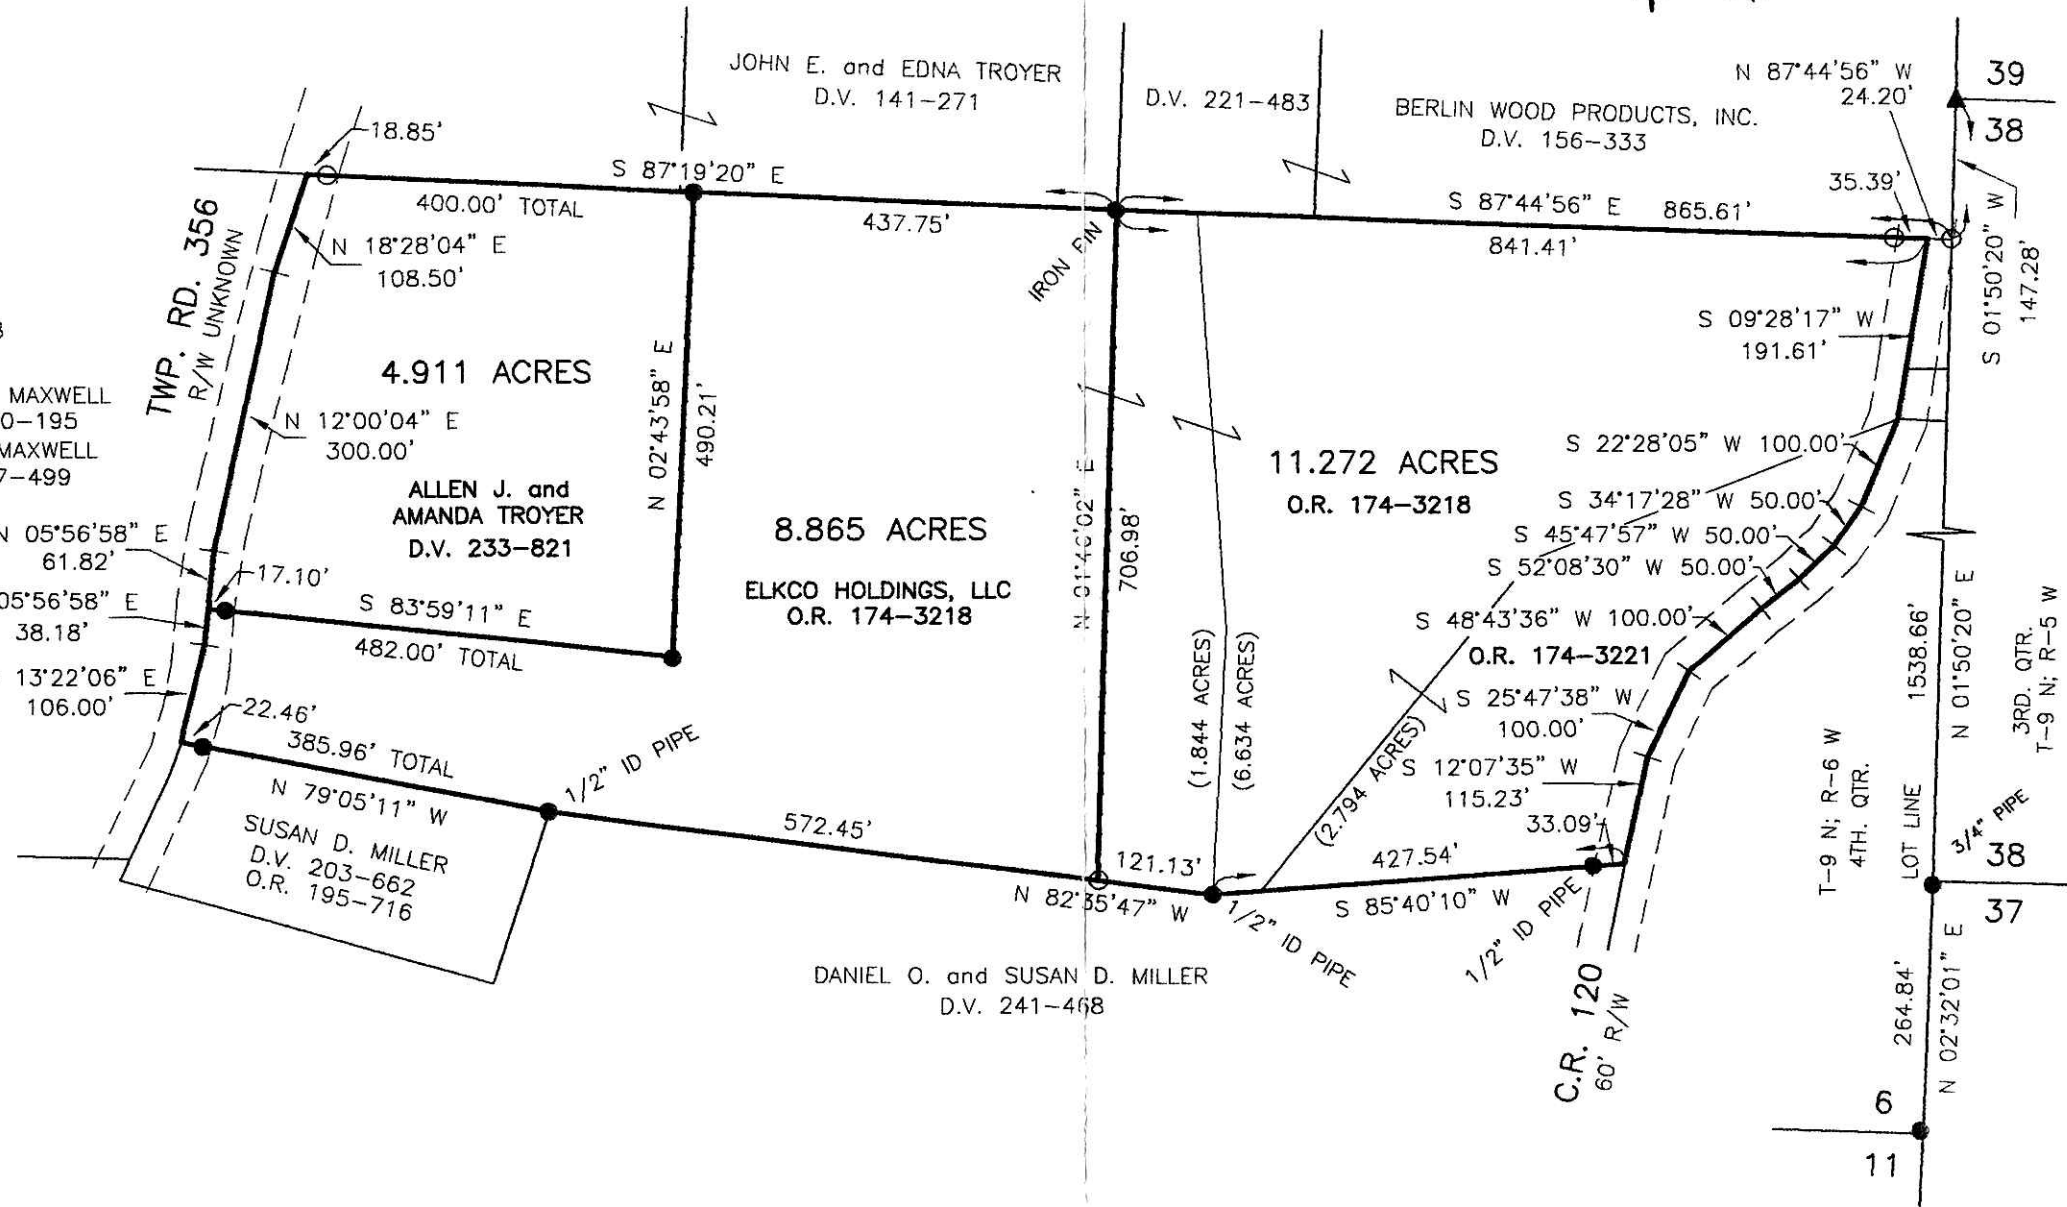

- ▲ R.R. SPIKE FOUND
- 5/8" REBAR FOUND UNLESS OTHERWISE NOTED
- 5/8" REBAR SET WITH I.D. CAP I.D. CAP MARKED "BAKER 6938"




Instrument OR 200700051732 Book Page 19 1105

I CERTIFY THIS SURVEY TO BE CORRECT TO THE BEST OF MY KNOWLEDGE.

Jamie D. Darr
 JAMIE D. DARR P.S. 7755
 DATE: JULY 17, 2007
 JDD\AEG-ERZ
 FILE NAME: WORK3A\S-333-07\ERZ

PLAT APPROVED

8/15/2007

 DONALD C. BAKER SURVEYING
 138 N. CLAY STREET
 MILLERSBURG, OHIO 44654
 PH. 330-674-4788
 FAX 330-674-6027