


MONROE TOWNSHIP  
N.W. QTR. SECTION 21  
T-17 N; R-14 W  
HOLMES COUNTY, OHIO

SURVEYED FOR: ADEN HERSHBERGER

REFERENCES:

- DEED VOL. 13 PAGE 528
- DEED VOL. 200 PAGE 21
- DEED VOL. 249 PAGE 775
- DEED VOL. 263 PAGE 116
- O.R. VOL. 28 PAGE 916
- O.R. VOL. 170 PAGE 2038
- O.R. VOL. 174 PAGE 2475
- O.R. VOL. 189 PAGE 3015
- PLAT VOL. 17 PAGES 48 & 512
- PLAT VOL. 19 PAGES 14, 738 & 925
- BEARINGS FROM PLAT VOL. 19 PAGE 14

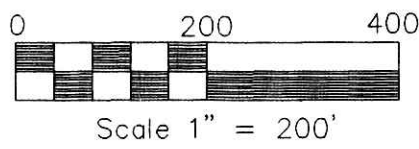


- ▲ R.R. SPIKE FOUND
- 5/8" REBAR FOUND UNLESS OTHERWISE NOTED
- 5/8" REBAR WITH I.D. CAP SET I.D. CAP MARKED "BAKER 6938"

200700051736  
Filed for Record in  
HOLMES COUNTY, OH  
SALLY MILLER  
08-17-2007 At 02:08 pm.  
PLAT MED 43.20  
OR Book 19 Page 1106 - 1106

OR 199p 238  
OR 199p 241

200700051736  
CRITCHFIELD...  
& JOHNSTON ATTYS  
MILLERSBURG OH

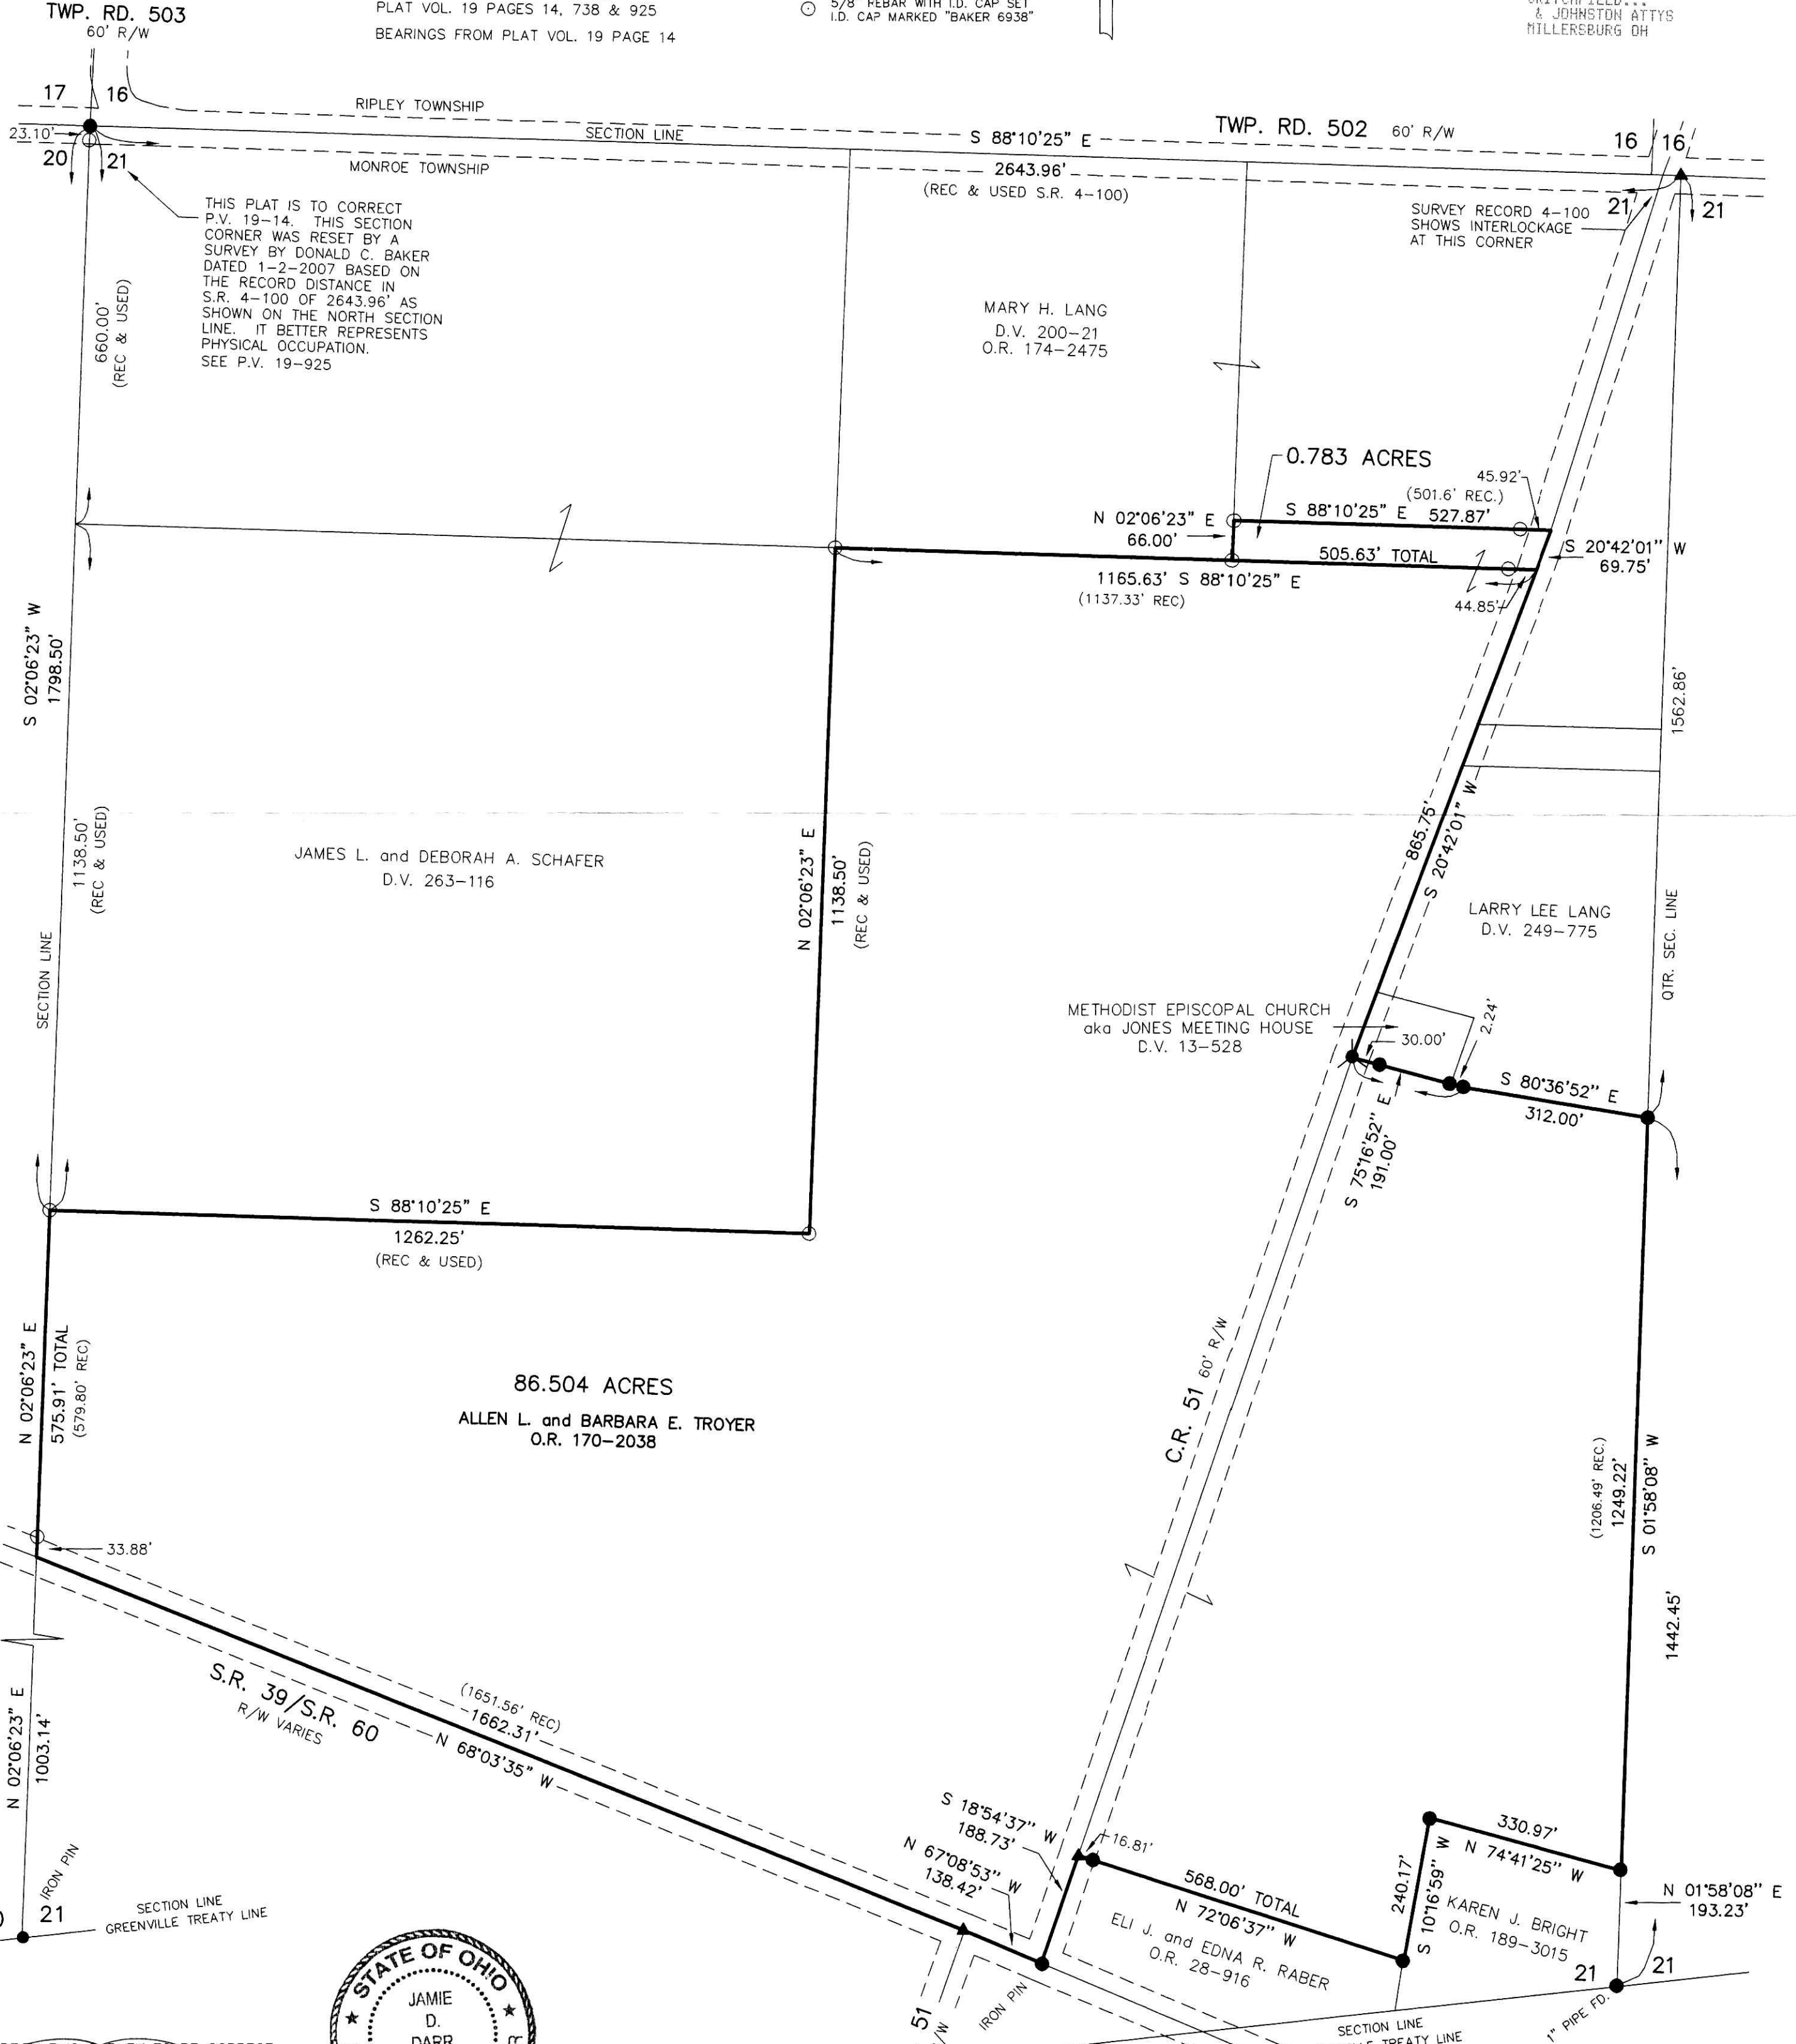

THIS PLAT IS TO CORRECT  
P.V. 19-14. THIS SECTION  
CORNER WAS RESET BY A  
SURVEY BY DONALD C. BAKER  
DATED 1-2-2007 BASED ON  
THE RECORD DISTANCE IN  
S.R. 4-100 OF 2643.96' AS  
SHOWN ON THE NORTH SECTION  
LINE. IT BETTER REPRESENTS  
PHYSICAL OCCUPATION.  
SEE P.V. 19-925



I CERTIFY THIS SURVEY TO BE CORRECT  
TO THE BEST OF MY KNOWLEDGE.  
JAMIE D. DARR P.S. 7755  
DATE: APRIL 11, 2007  
JDD-KES/AEG  
File name: WORK3\S-881C-06\ERZ

PLAT APPROVED

8/9/2007

DONALD C. BAKER SURVEYING  
138 N. CLAY ST.  
MILLERSBURG, OHIO 44654  
PH. 330-674-4788  
FAX 330-674-6027