

WALNUT CREEK TOWNSHIP
 S.E. & S.W. QTR. SECTION 17
 T-9 N; R-4 W
 HOLMES COUNTY, OHIO

Instrument Book Page
 200700051768 OR 19 1110

SURVEYED FOR: ADEN R. MILLER

REFERENCES

- DEED VOL. 142 PAGE 9
- O.R. VOL. 167 PAGE 3198
- O.R. VOL. 186 PAGE 2588
- PLAT VOL. 2 PAGE 260
- PLAT VOL. 18 PAGE 784
- PLAT VOL. 19 PAGE 634
- BEARINGS FROM PLAT VOL 18 PAGE 784

200700051768
 Filed for Record in
 HOLMES COUNTY, OH
 SALLY MILLER
 08-20-2007 At 01:46 pm.
 SMALL PLAT 40.00
 OR Book 19 Page 1110 - 1110
 OR 199 p 378

200700051768
 PAUL A
 MILLER LAW
 MILLERSBURG OH

MARLIN R. and
 INA SUE MULLET
 O.R. 186-2588

$\Delta = 25^{\circ}48'25''$
 $R = 400.00'$
 $L = 180.17'$
 $T = 91.64'$
 $C LEN = 178.65'$
 $BRG = S 27^{\circ}35'09'' W$


COMMISSIONERS OF
 HOLMES COUNTY, OHIO
 O.R. 62-875
 O.R. 64-537

ALLEN and LUANN YODER
 O.R. 167-3198

3.757 ACRES
 S.E. QTR. SECTION 17: 0.375 ACRES
 S.W. QTR. SECTION 17: 3.382 ACRES


ADEN R. and FRED A MILLER
 D.V. 267-658

ATLEE A. and NETTIE A. TROYER
 D.V. 142-9

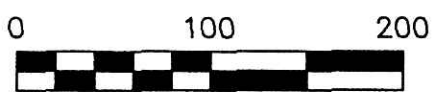

SCALE: 1"=100'

● 5/8" REBAR FOUND
 UNLESS OTHERWISE NOTED

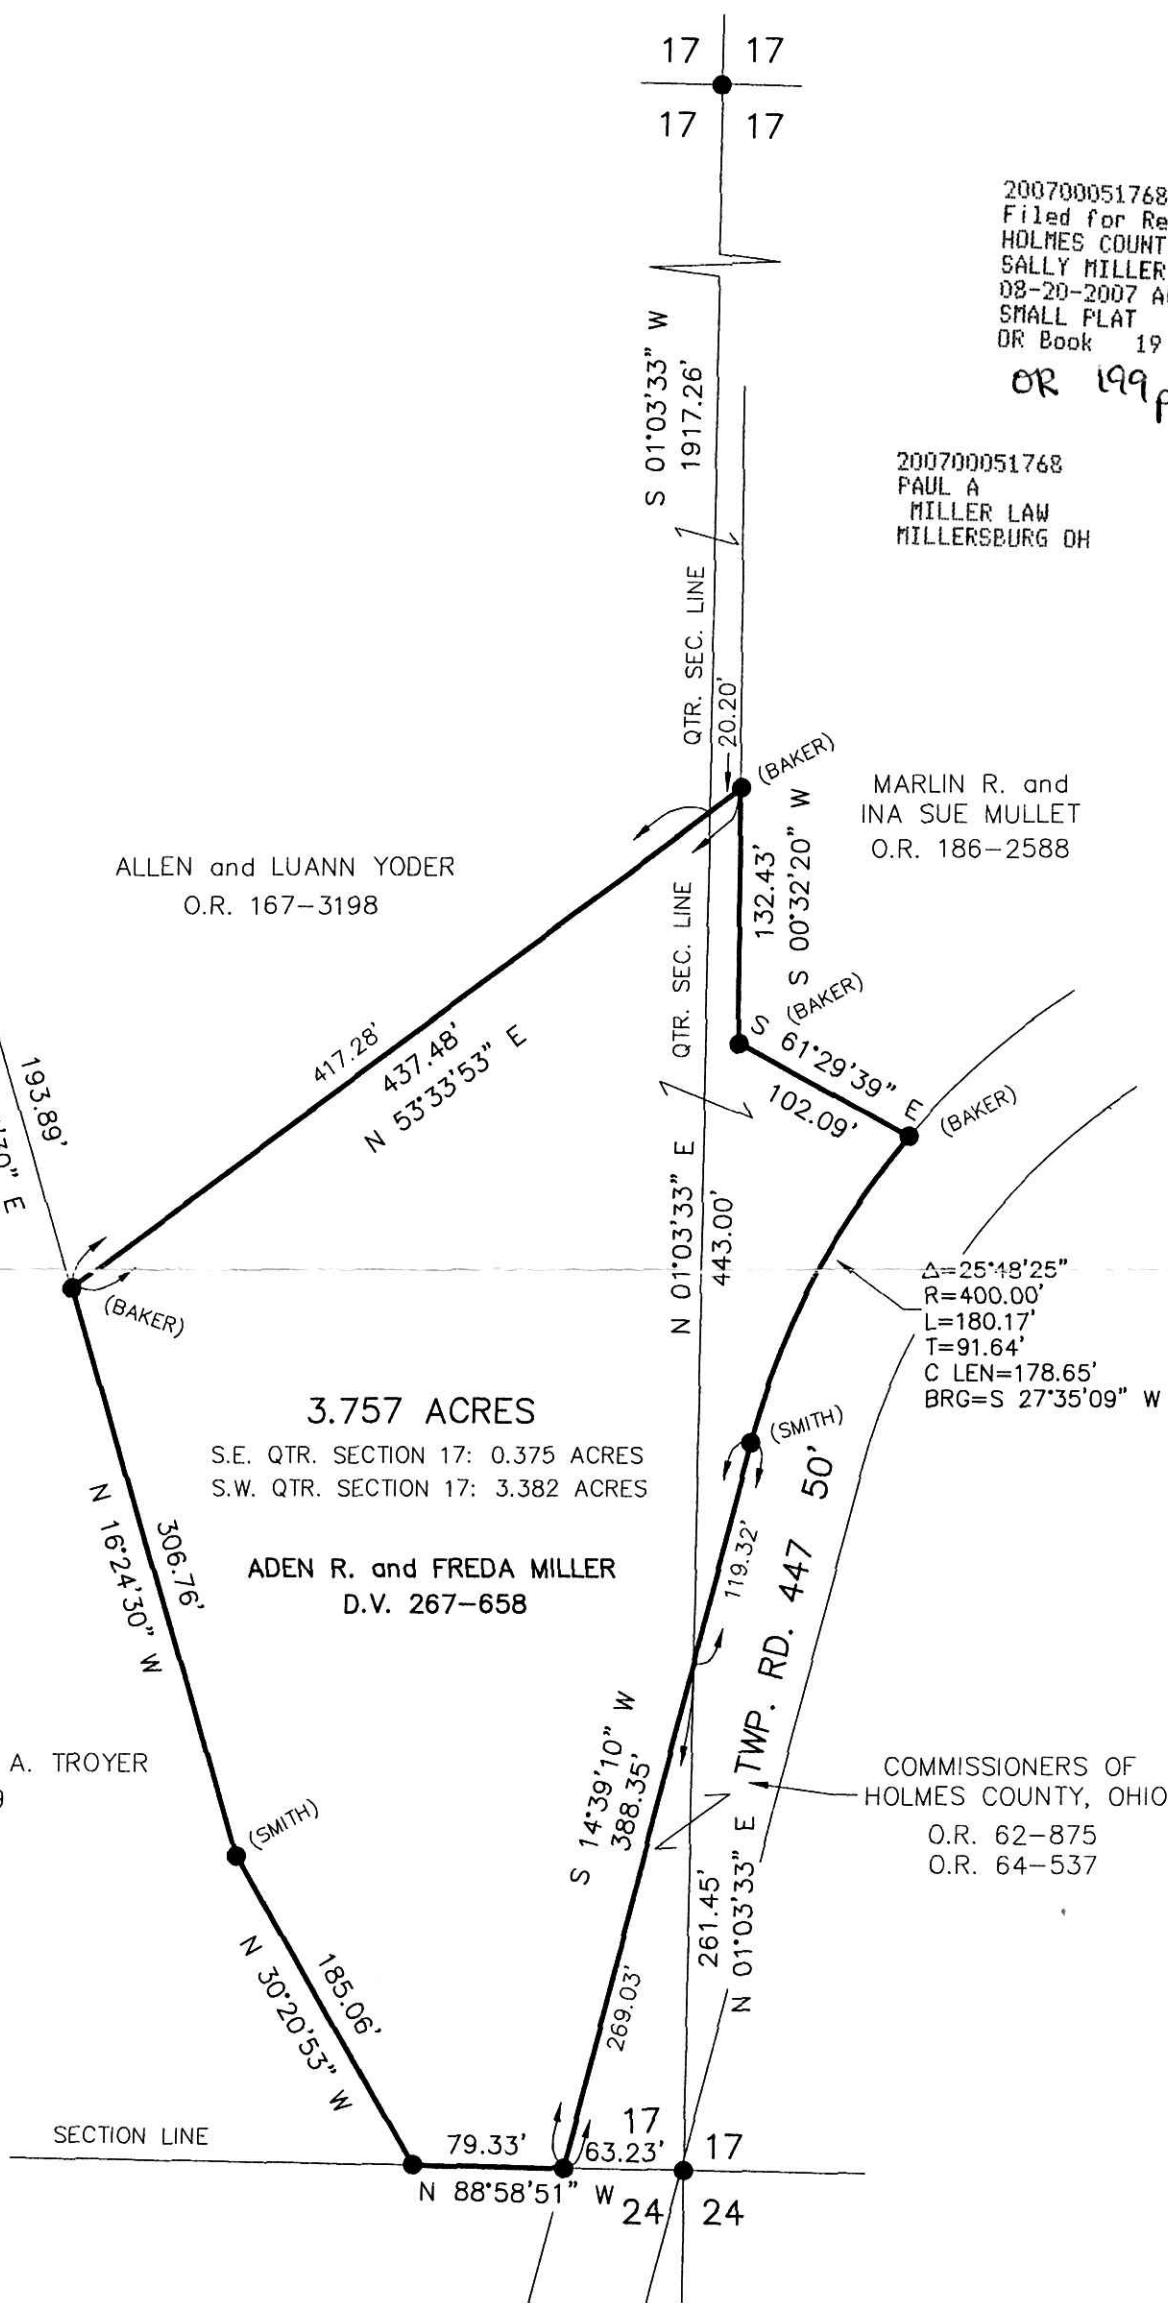

I CERTIFY THIS SURVEY TO BE CORRECT
 TO THE BEST OF MY KNOWLEDGE.

Donald C. Baker

DONALD C. BAKER P.S. 6938
 DATE: JUNE 18, 2007

KES\AEG
 File Name: WORK2\S-363-07\ERZ



DONALD C. BAKER SURVEYING
 138 N. CLAY ST.
 MILLERSBURG, OHIO, 44654
 PH. 330-674-4788
 FAX. 330-674-6027

PLAT APPROVED

7/12/2007