


BERLIN TOWNSHIP
 4TH. QTR., LOT 19
 T-9 N; R-6 W
 HOLMES COUNTY, OHIO

SURVEYED FOR: WES STARKER

JONAS R. and
 MARY ALICE YODER
 D.V. 214-804

REFERENCES
 O.R. VOL. 125 PAGE 594
 O.R. VOL. 181 PAGE 3312
 PLAT VOL. 5 PAGE 173
 PLAT VOL. 12 PAGE 604
 BEARINGS FROM PLAT VOL. 12 PAGE 604

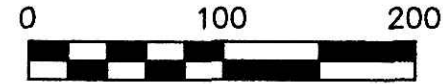


SCALE: 1"=100'

- 5/8" REBAR FOUND
UNLESS OTHERWISE NOTED
- 5/8" REBAR WITH I.D. CAP SET
I.D. CAP MARKED "BAKER 6938"

200700051869
 Filed for Record in
 HOLMES COUNTY, OH
 SALLY MILLER
 08-23-2007 At 01:53 pm.
 SMALL PLAT 40.00
 OR Book 19 Page 1118 - 1119
 OR 199 p 733

MERLE E. and MARY M. RABER
 O.R. 125-594

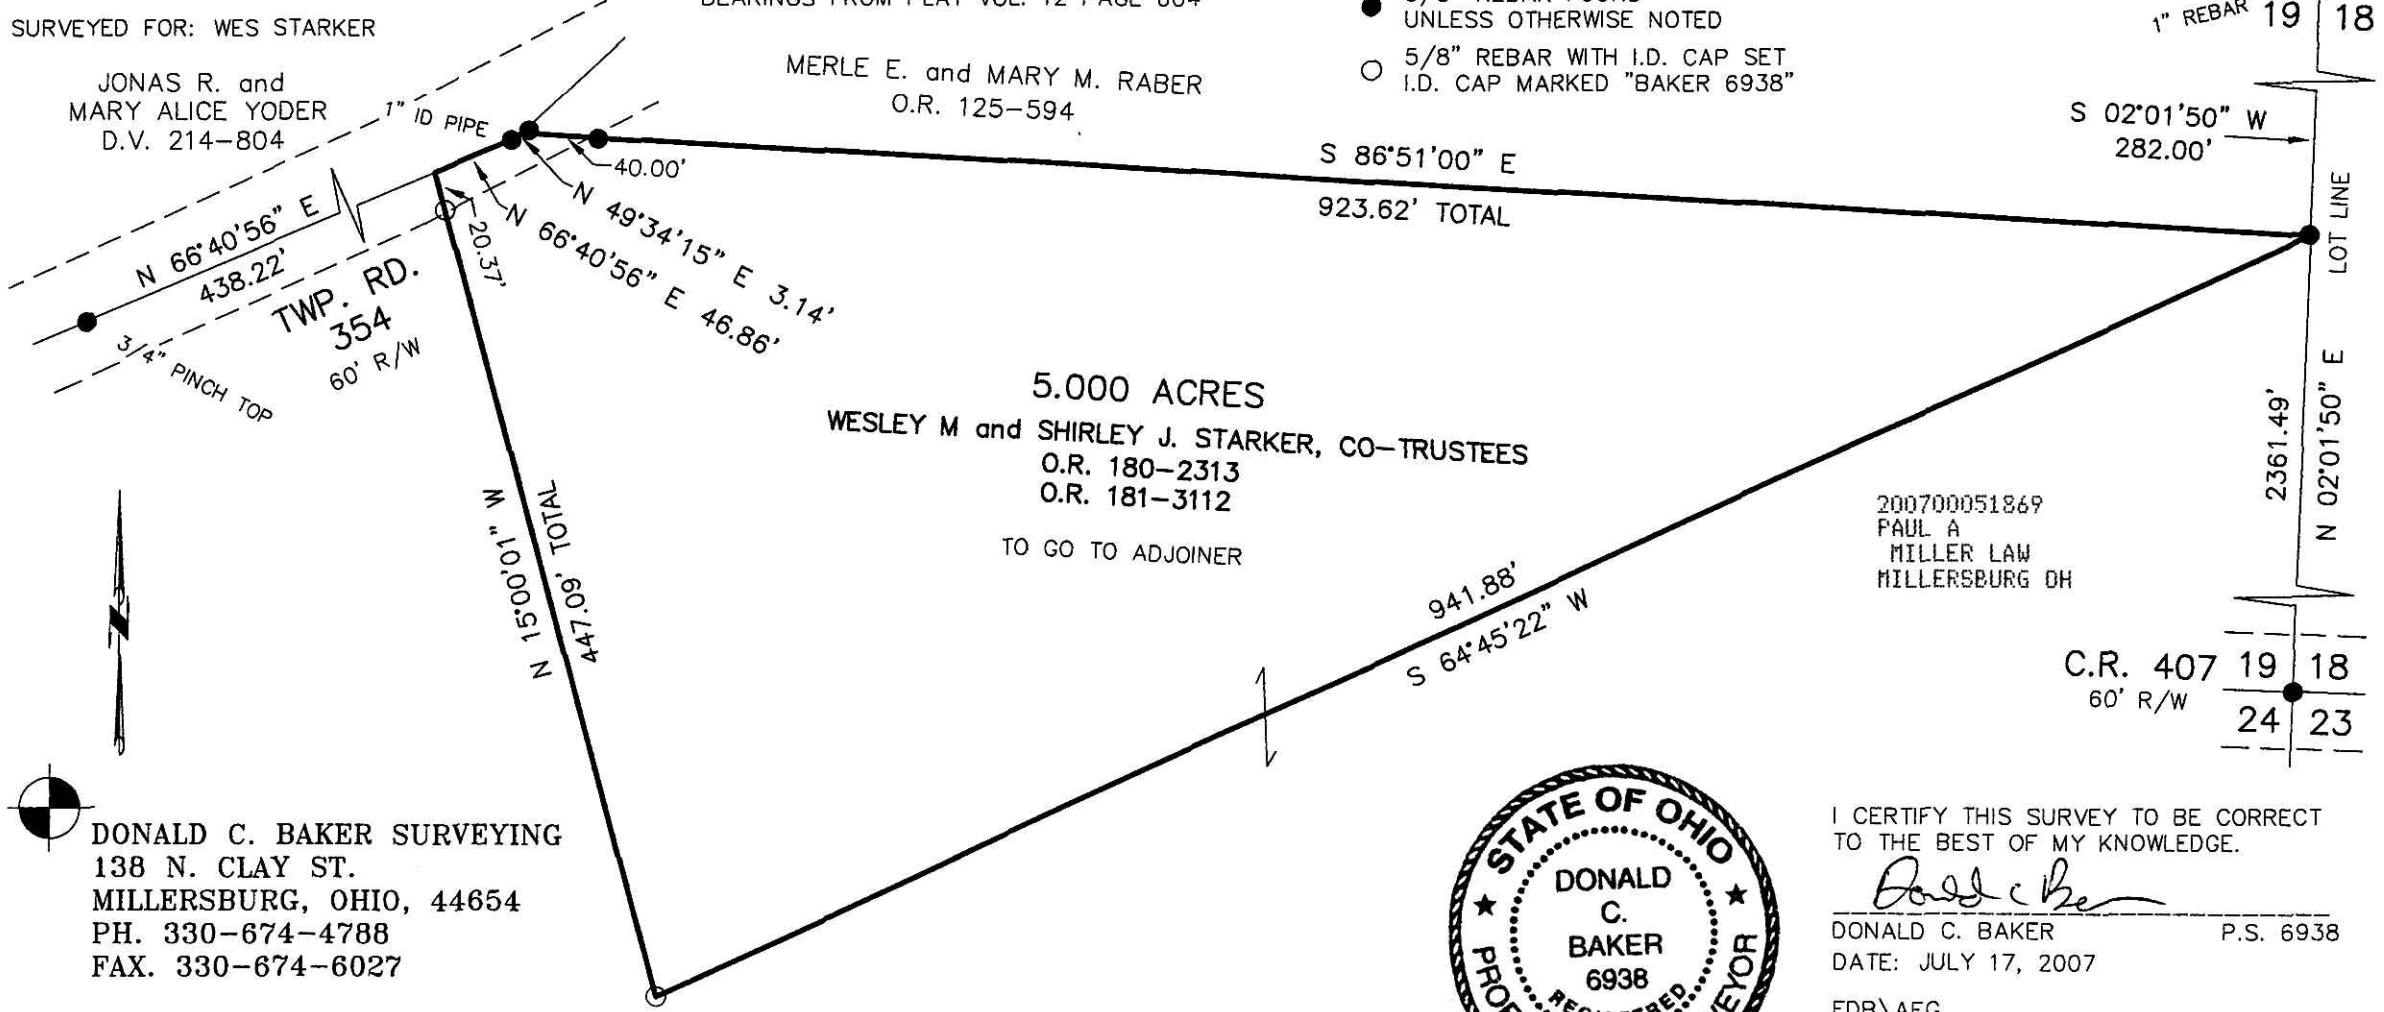

5.000 ACRES
 WESLEY M and SHIRLEY J. STARKER, CO-TRUSTEES
 O.R. 180-2313
 O.R. 181-3112
 TO GO TO ADJOINER

200700051869
 PAUL A
 MILLER LAW
 MILLERSBURG OH

C.R. 407 19 18
 60' R/W
 24 23



DONALD C. BAKER SURVEYING
 138 N. CLAY ST.
 MILLERSBURG, OHIO, 44654
 PH. 330-674-4788
 FAX. 330-674-6027



I CERTIFY THIS SURVEY TO BE CORRECT
 TO THE BEST OF MY KNOWLEDGE.
Donald C. Baker
 DONALD C. BAKER P.S. 6938
 DATE: JULY 17, 2007
 FDB\AEG
 File Name: WORK2\S-380-07\ERZ

PLAT APPROVED

8/1/2007

Instrument: 200700051869 OR Book Page 19 1118