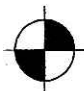



VILLAGE OF BALTIC
 CLARK TOWNSHIP
 S.W. QTR. SECTION 25
 T-8 N; R-4 W
 HOLMES COUNTY, OHIO
 SURVEYED FOR: RAY TROYER

REFERENCES
 O.R. VOL. 29 PAGE 191
 O.R. VOL. 184 PAGE 1410
 PLAT VOL. 17 PAGE 55
 PLAT VOL. 19 PAGE 20
 BEARINGS FROM PLAT VOL 19 PAGE 20

APPROVED FOR TRANSFER ONLY
 NO SUBDIVISION PLAT REQUIRED
 (O.R.C. 711.001 & 711.131)
 Lot(s) not for building unless
 approved by Board of Health.
 HOLMES CO. PLANNING COMM.

By AB Date 6/15/07

 DONALD C. BAKER SURVEYING
 138 N. CLAY ST.
 MILLERSBURG, OHIO, 44654
 PH. 330-674-4788
 FAX. 330-674-6027

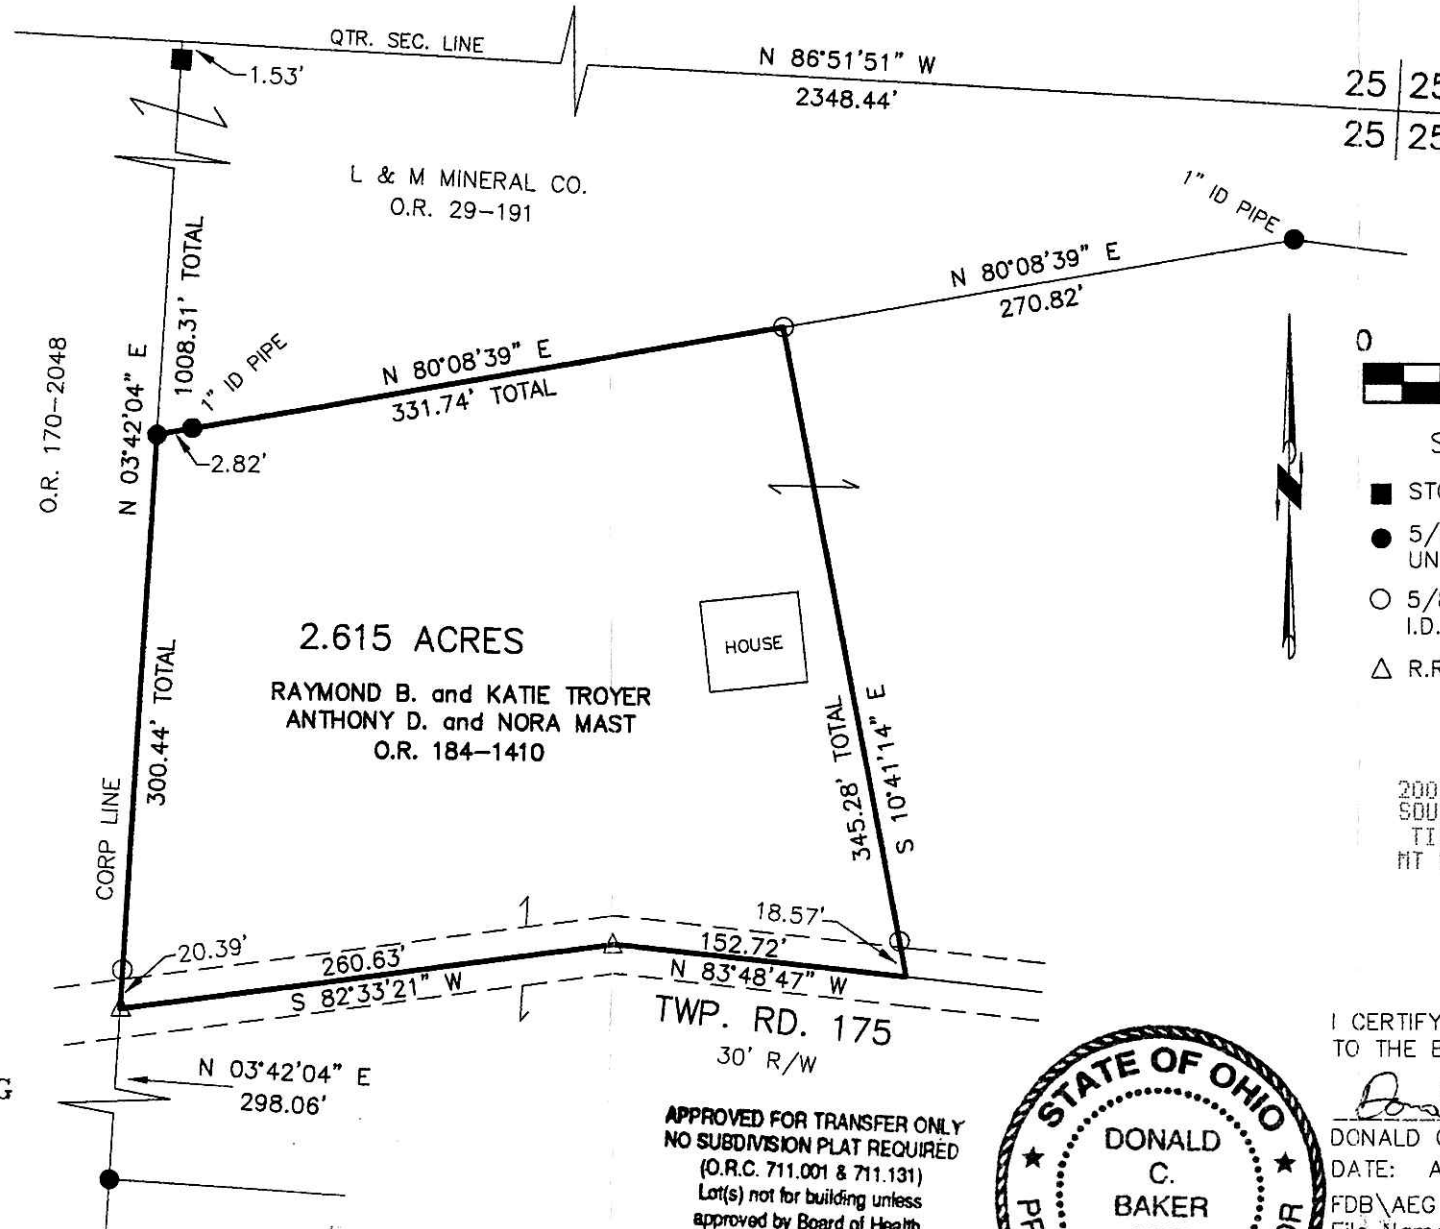

APPROVED FOR TRANSFER ONLY
 NO SUBDIVISION PLAT REQUIRED
 (O.R.C. 711.001 & 711.131)
 Lot(s) not for building unless
 approved by Board of Health.
 HOLMES CO. PLANNING COMM.

By AB Date 6/15/07




I CERTIFY THIS SURVEY TO BE CORRECT
 TO THE BEST OF MY KNOWLEDGE.

Donald C. Baker
 DONALD C. BAKER P.S. 6938
 DATE: APRIL 19, 2007
 FDB/AEG
 File Name: WORK2\S-191-07

PLAT APPROVED

5/21/2007

200700051988
 Filed for Record in
 HOLMES COUNTY OH
 SALLY MILLER
 08-28-2007 At 03:51 pm.
 SMALL PLAT 40.00
 OR Book 19 Page 1125 - 1125
 OR 199p1264

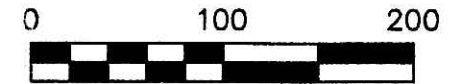

SCALE: 1"=100'

- STONE FOUND
- 5/8" REBAR FOUND UNLESS OTHERWISE NOTED
- 5/8" REBAR WITH I.D. CAP SET I.D. CAP MARKED "BAKER 6938"
- △ R.R. SPIKE SET

200700051988
 SOUTHERN
 TITLE
 MT VERNON OH

Instrument 200700051988 OR Book Page 19 1125