

0 100 200



SCALE: 1"=100'

- 5/8" REBAR FOUND UNLESS OTHERWISE NOTED
- ▲ R.R. SPIKE FOUND
- 5/8" REBAR WITH I.D. CAP SET I.D. CAP MARKED "BAKER 6938"

KNOX TOWNSHIP
S.E. & N.E. QTRS. SECTION 20
T-19 N; R-15 W
HOLMES COUNTY, OHIO

SURVEYED FOR: JACK FIDLER


200700052027
Filed for Record in
HOLMES COUNTY, OH
SALLY MILLER
08-30-2007 At 12:17 pm.
SMALL PLAT 40.00
OR Book 19 Page 1126 - 1126
ORV 199 page 1473

200700052027
ROD R GUILLEY
PO BOX 35697
CANTON OH 44735


REFERENCES

- DEED VOL. 247 PAGE 214
- DEED VOL. 252 PAGE 82
- DEED VOL. 270 PAGE 342
- DEED VOL. 113 PAGE 507
- O.R. VOL. 175 PAGE 2654
- PLAT VOL. 13 PAGE 26
- PLAT VOL. 13 PAGE 28
- PLAT VOL. 3 PAGE 31
- PLAT VOL. 3 PAGE 43-B
- PLAT VOL. 11 PAGE 1
- PLAT VOL. 12 PAGE 703
- PLAT VOL. 10 PAGE 672
- PLAT VOL. 19 PAGE 194

BEARINGS FROM PLAT VOL. 13 PAGE 26

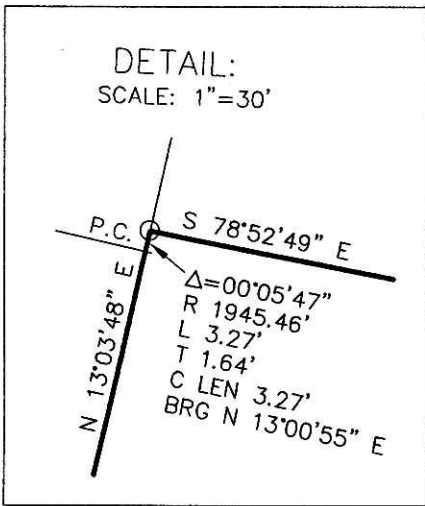

NOTE:
QTR. SECTION LINE CALCULATED FROM A SURVEY BY P.E. MARTIN & ASSOCIATES AND P.V. 9-194

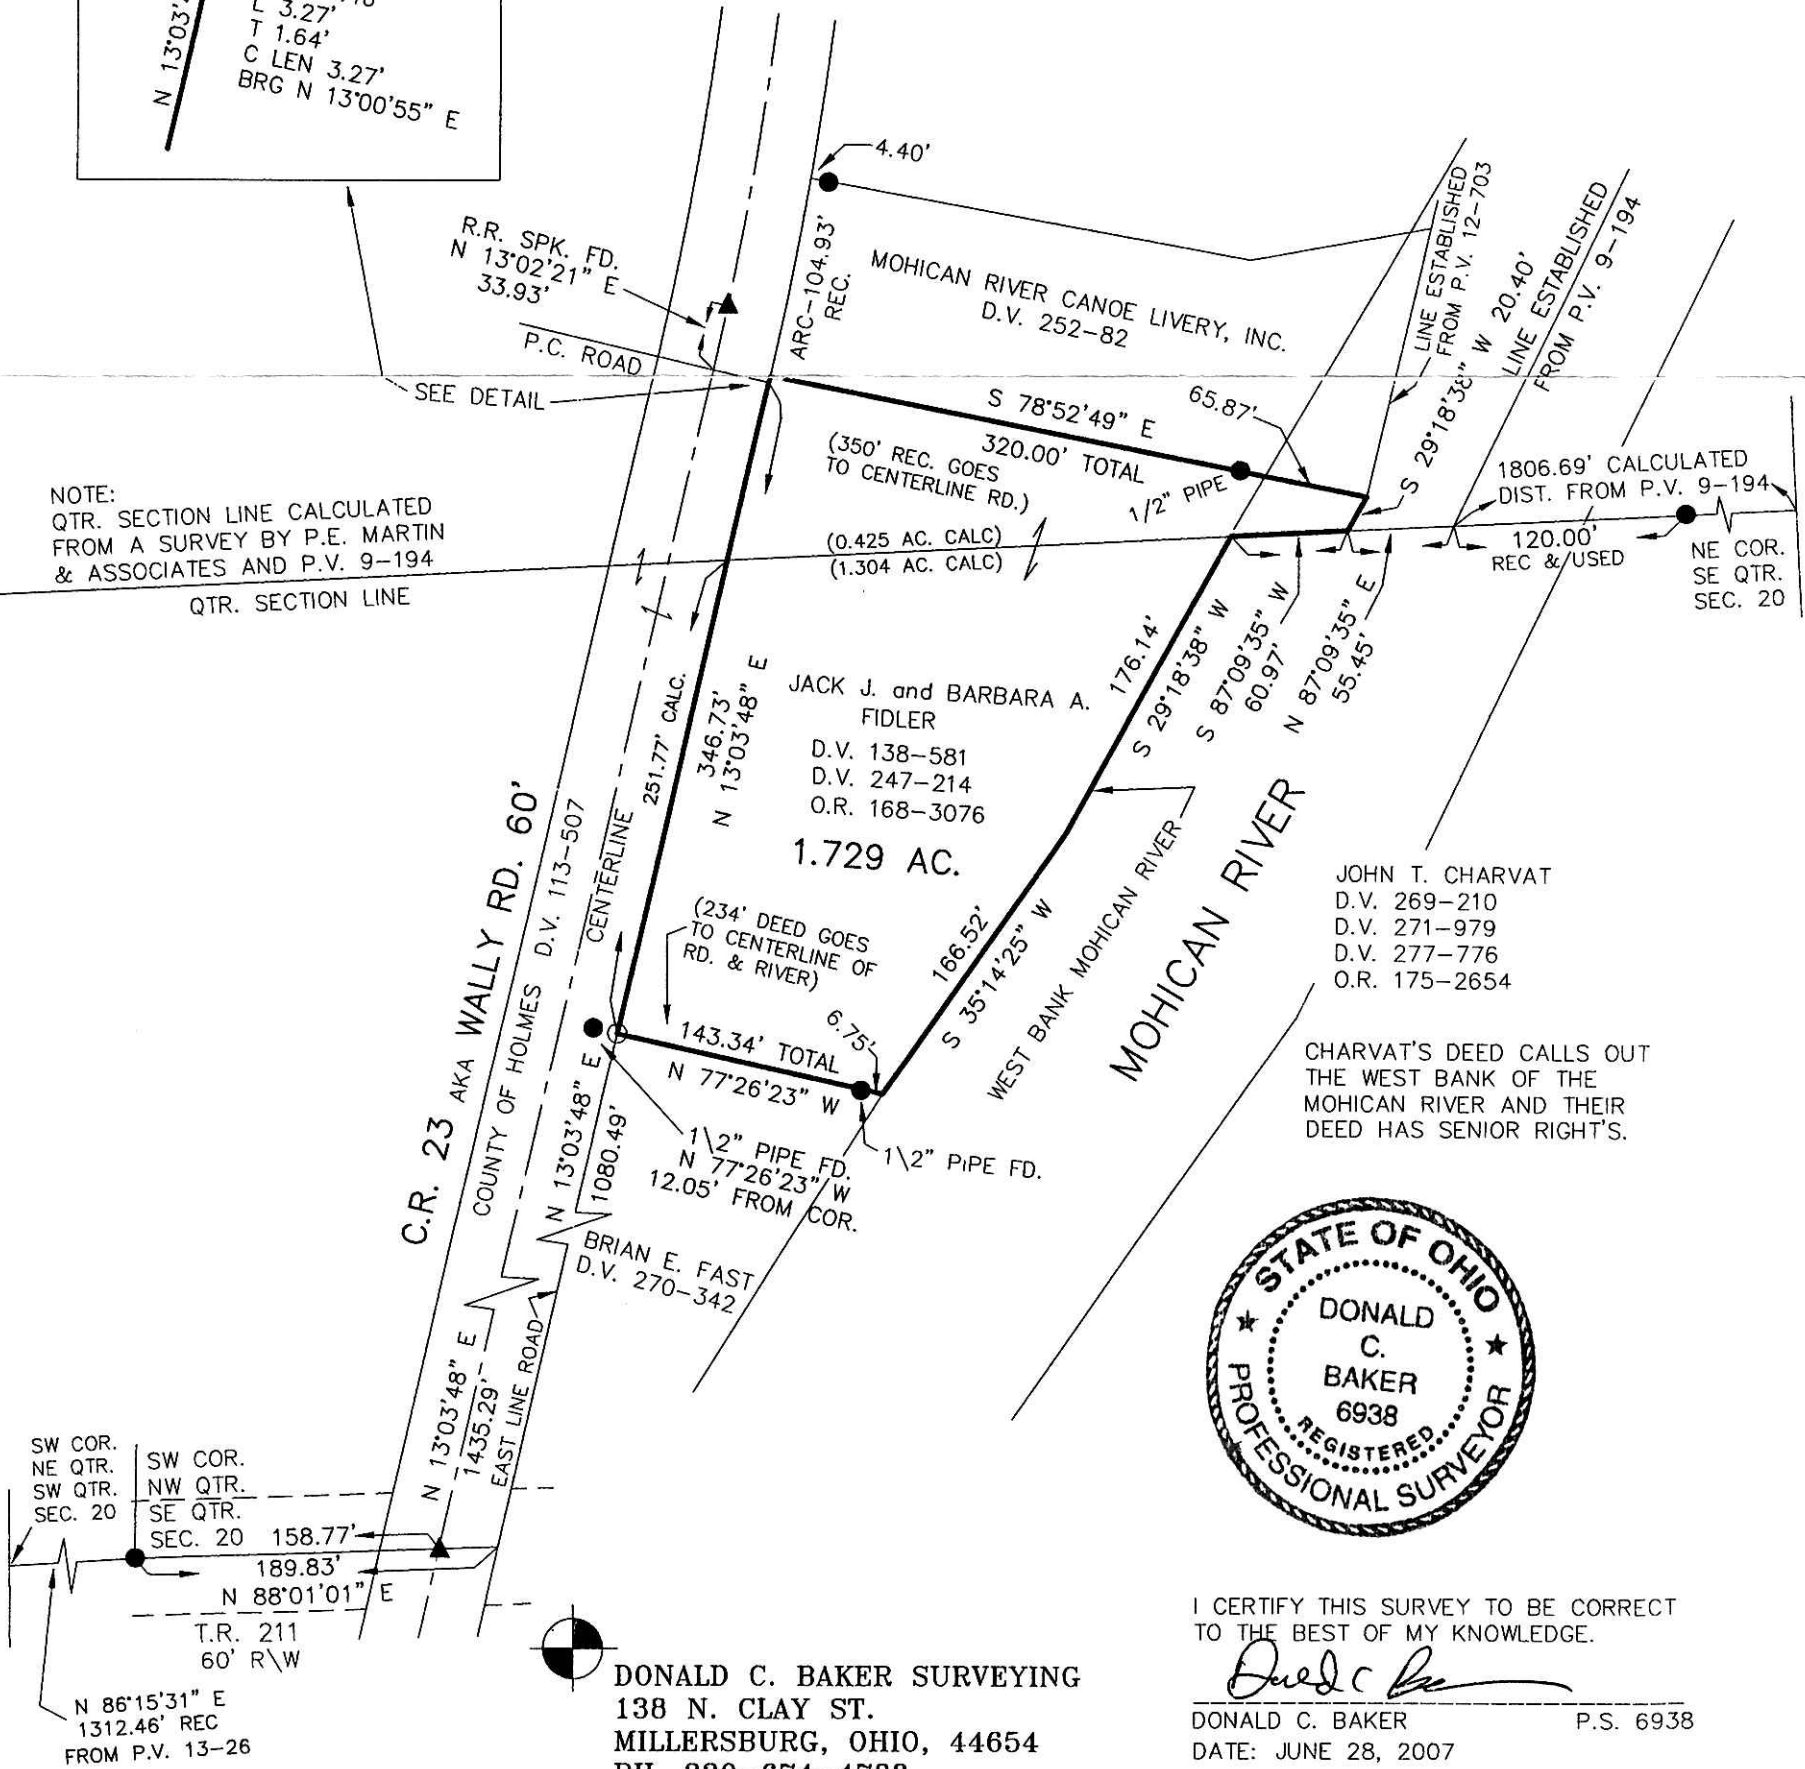

JOHN T. CHARVAT
D.V. 269-210
D.V. 271-979
D.V. 277-776
O.R. 175-2654

CHARVAT'S DEED CALLS OUT THE WEST BANK OF THE MOHICAN RIVER AND THEIR DEED HAS SENIOR RIGHTS.



I CERTIFY THIS SURVEY TO BE CORRECT TO THE BEST OF MY KNOWLEDGE.

Donald C. Baker
DONALD C. BAKER P.S. 6938
DATE: JUNE 28, 2007
KES\ALG
File Name: WORK2\S-388-07

DONALD C. BAKER SURVEYING
138 N. CLAY ST.
MILLERSBURG, OHIO, 44654
PH. 330-674-4788
FAX. 330-674-6027

PLAT APPROVED

8/13/2007