


WALNUT CREEK TOWNSHIP
 S.W. QTR. SECTION 20
 T-9 N; R-5 W
 HOLMES COUNTY, OHIO

SURVEYED FOR: WALNUT HILLS NURSING HOME

REFERENCES

DEED VOL. 206 PAGE 129
 O.R. VOL. 75 PAGES 71 & 75
 PLAT VOL. 2 PAGE 288
 PLAT VOL. 8 PAGE 417
 BEARINGS FROM PLAT VOL. 2 PAGE 288

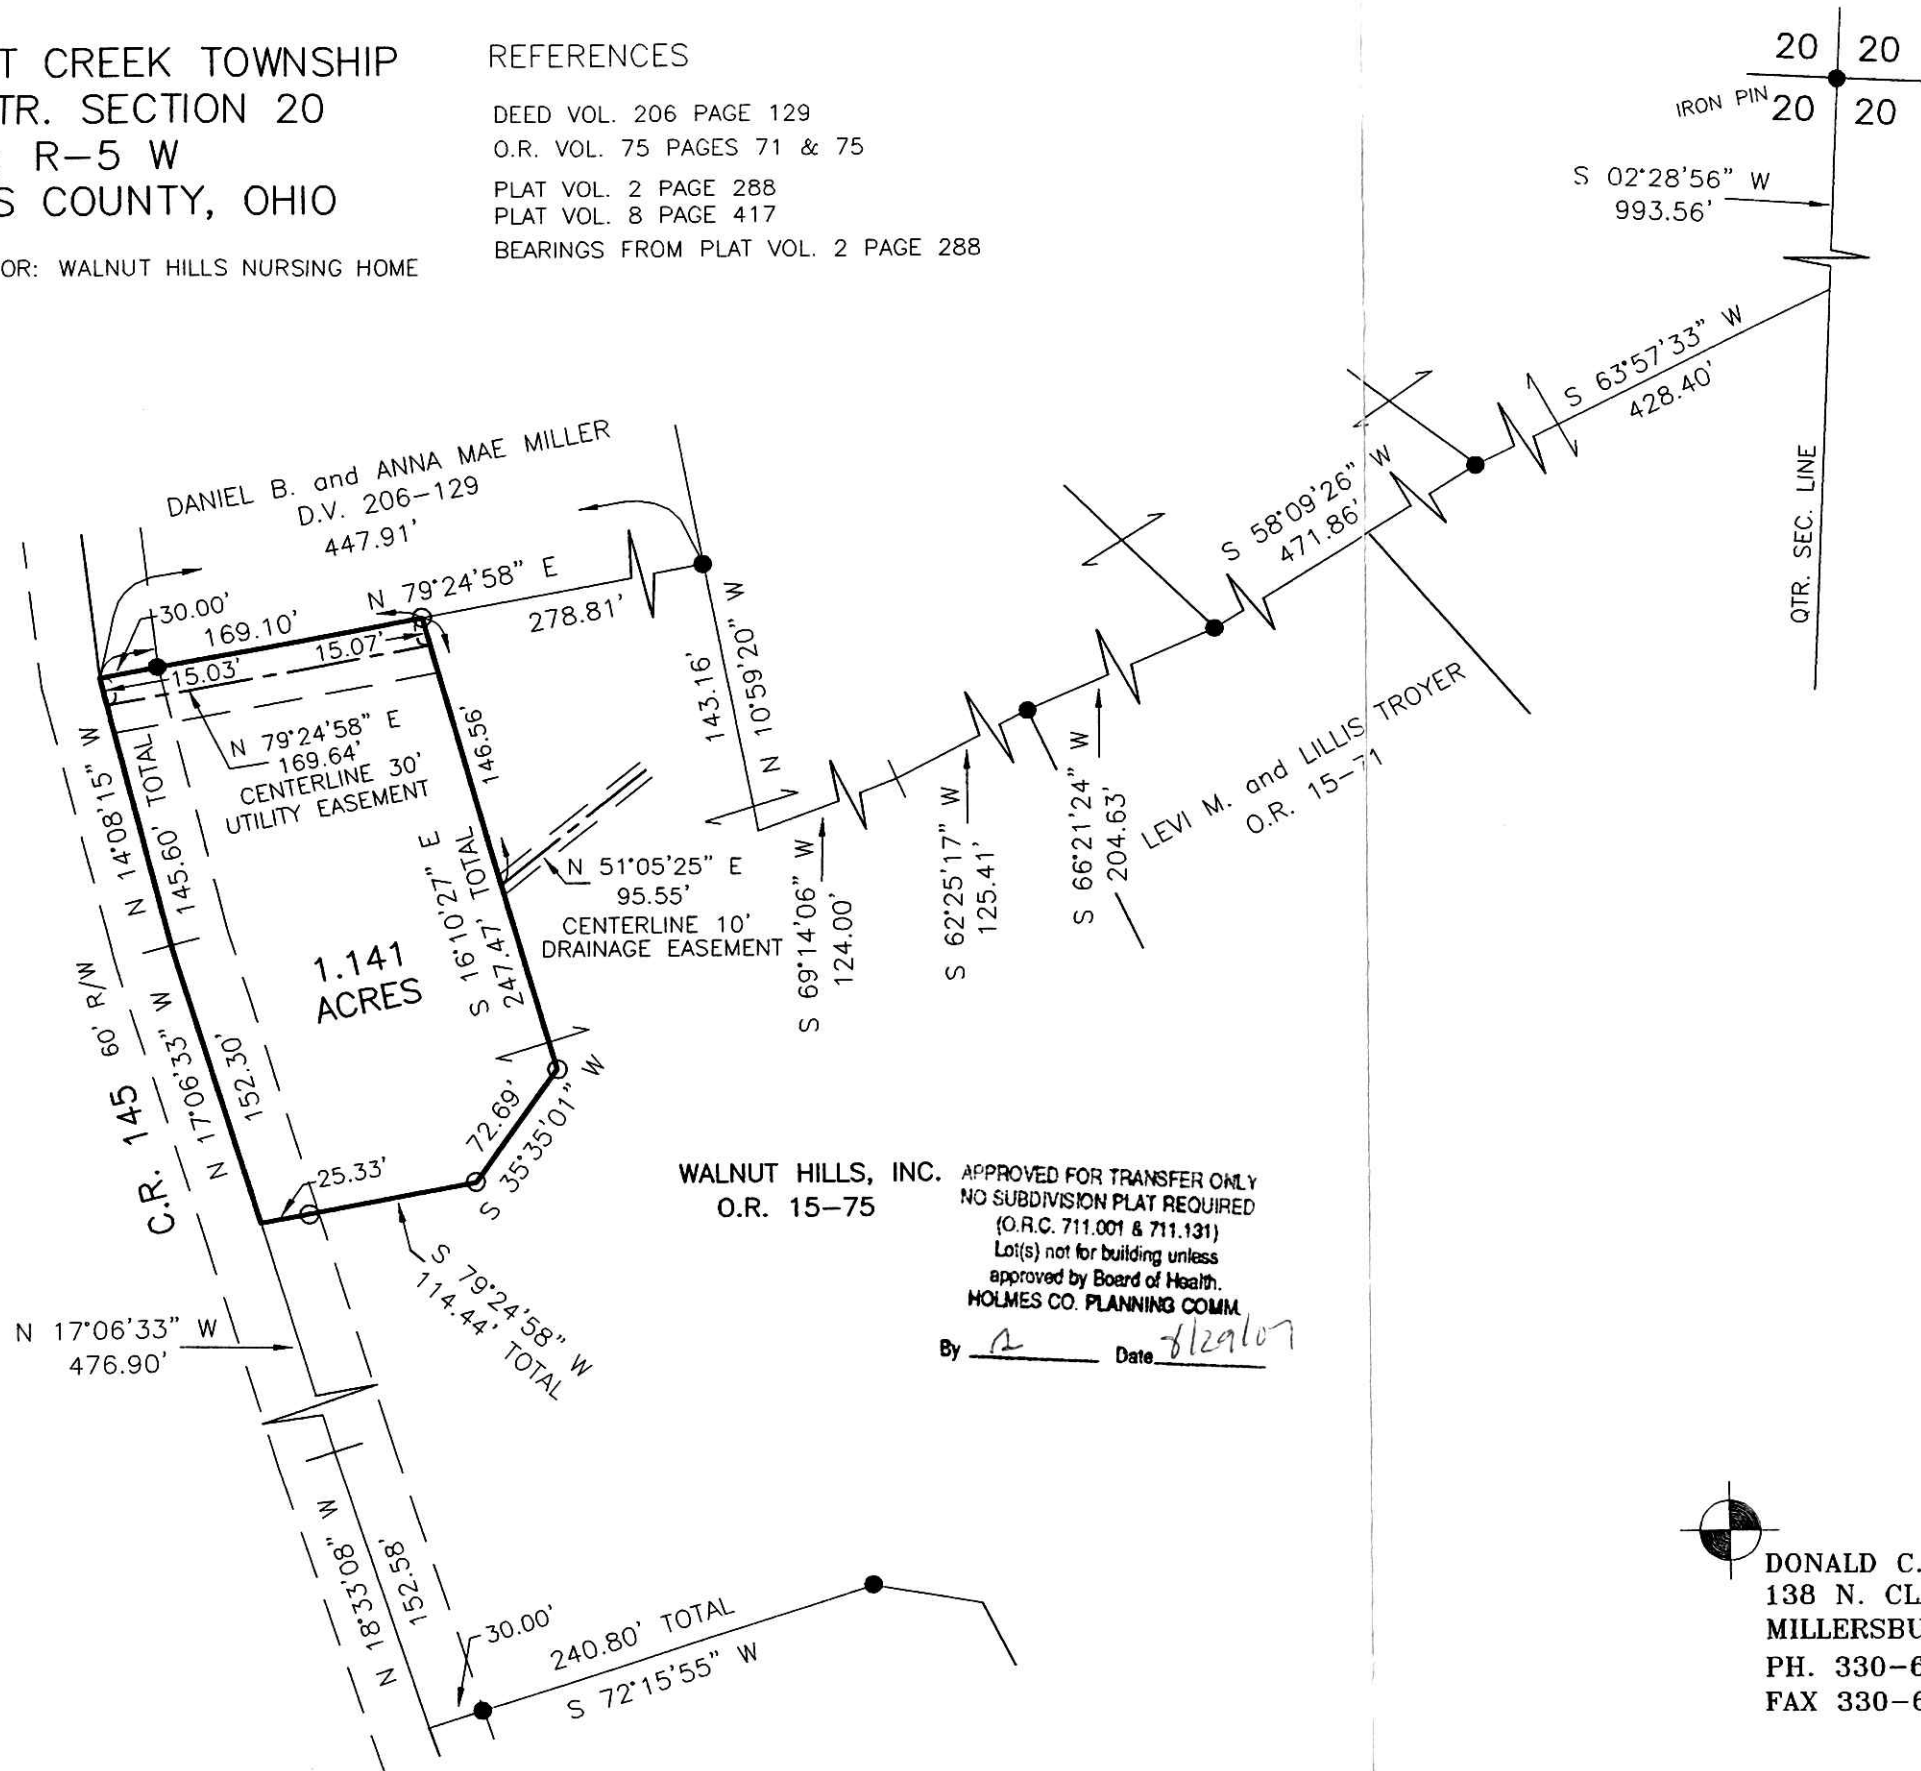

WALNUT HILLS, INC. APPROVED FOR TRANSFER ONLY
 O.R. 15-75 NO SUBDIVISION PLAT REQUIRED
 (O.R.C. 711.001 & 711.131)
 Lot(s) not for building unless
 approved by Board of Health.
 HOLMES CO. PLANNING COMM.
 By R Date 8/29/07




DONALD C. BAKER SURVEYING
 138 N. CLAY STREET
 MILLERSBURG, OHIO 44654
 PH. 330-674-4788
 FAX 330-674-6027

200700052046
 PAUL MILLER ATTY
 MILLERSBURG OH

Instrument Book Page
 200700052046 OR 19 1127

200700052046
 Filed for Record in
 HOLMES COUNTY, OH
 SALLY MILLER
 08-30-2007 At 02:47 pm.
 SMALL PLAT 40.00
 OR Book 19 Page 1127 - 1127
 ORV 199 page 1530

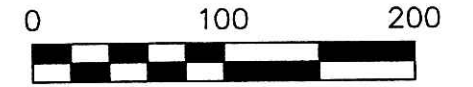

SCALE: 1"=100'

- 5/8" REBAR FOUND UNLESS OTHERWISE NOTED
- 5/8" REBAR SET WITH I.D. CAP I.D. CAP MARKED "BAKER 6938"



I CERTIFY THIS SURVEY TO BE CORRECT TO THE BEST OF MY KNOWLEDGE.

Donald C. Baker
 DONALD C. BAKER P.S. 6938

DATE: JUNE 14, 2007
 FDB\WMB
 FILE NAME: WORK3\S-334-07\ERZ

PLAT APPROVED

8/3/2007