

BERLIN TOWNSHIP
 4TH. QTR., LOT 21
 T-9 N; R-6 W
 HOLMES COUNTY, OHIO

SURVEYED FOR: DANIEL P. MILLER


REFERENCES

DEED VOL. 258 PAGE 311
 O.R. VOL. 37 PAGE 211
 O.R. VOL. 198 PAGE 3241
 PLAT VOL. 14 PAGE 115
 PLAT VOL. 17 PAGE 211
 PLAT VOL. 19 PAGES 788 & 1099
 BEARINGS FROM PLAT VOL. 17 PAGE 211

Instrument Book Page
 200700052126 OR 19 1130

 200700052126
 Filed for Record in
 HOLMES COUNTY, OH
 SALLY MILLER
 09-05-2007 At 01:21 pm.
 SMALL PLAT 40.00
 OR Book 19 Page 1130 - 1130

OR 199p1902

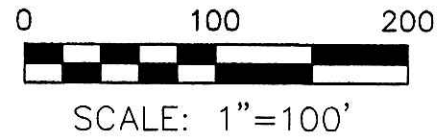


- ▲ R.R. SPIKE FOUND
- 5/8" REBAR FOUND UNLESS OTHERWISE NOTED
- 5/8" REBAR SET WITH I.D. CAP I.D. CAP MARKED "BAKER 6938"

APPROVED FOR TRANSFER ONLY
 NO SUBDIVISION PLAT REQUIRED
 (O.R.C. 711.001 & 711.131)
 Lot(s) not for building unless
 approved by Board of Health.
 HOLMES CO. PLANNING COMM.

By AS Date 8/29/07

MERLE D. and MARTHA
 MILLER
 D.V. 258-311
 D.V. 262-812

200700052126
 HEARTLAND
 TITLE
 MILLERSBURG OH

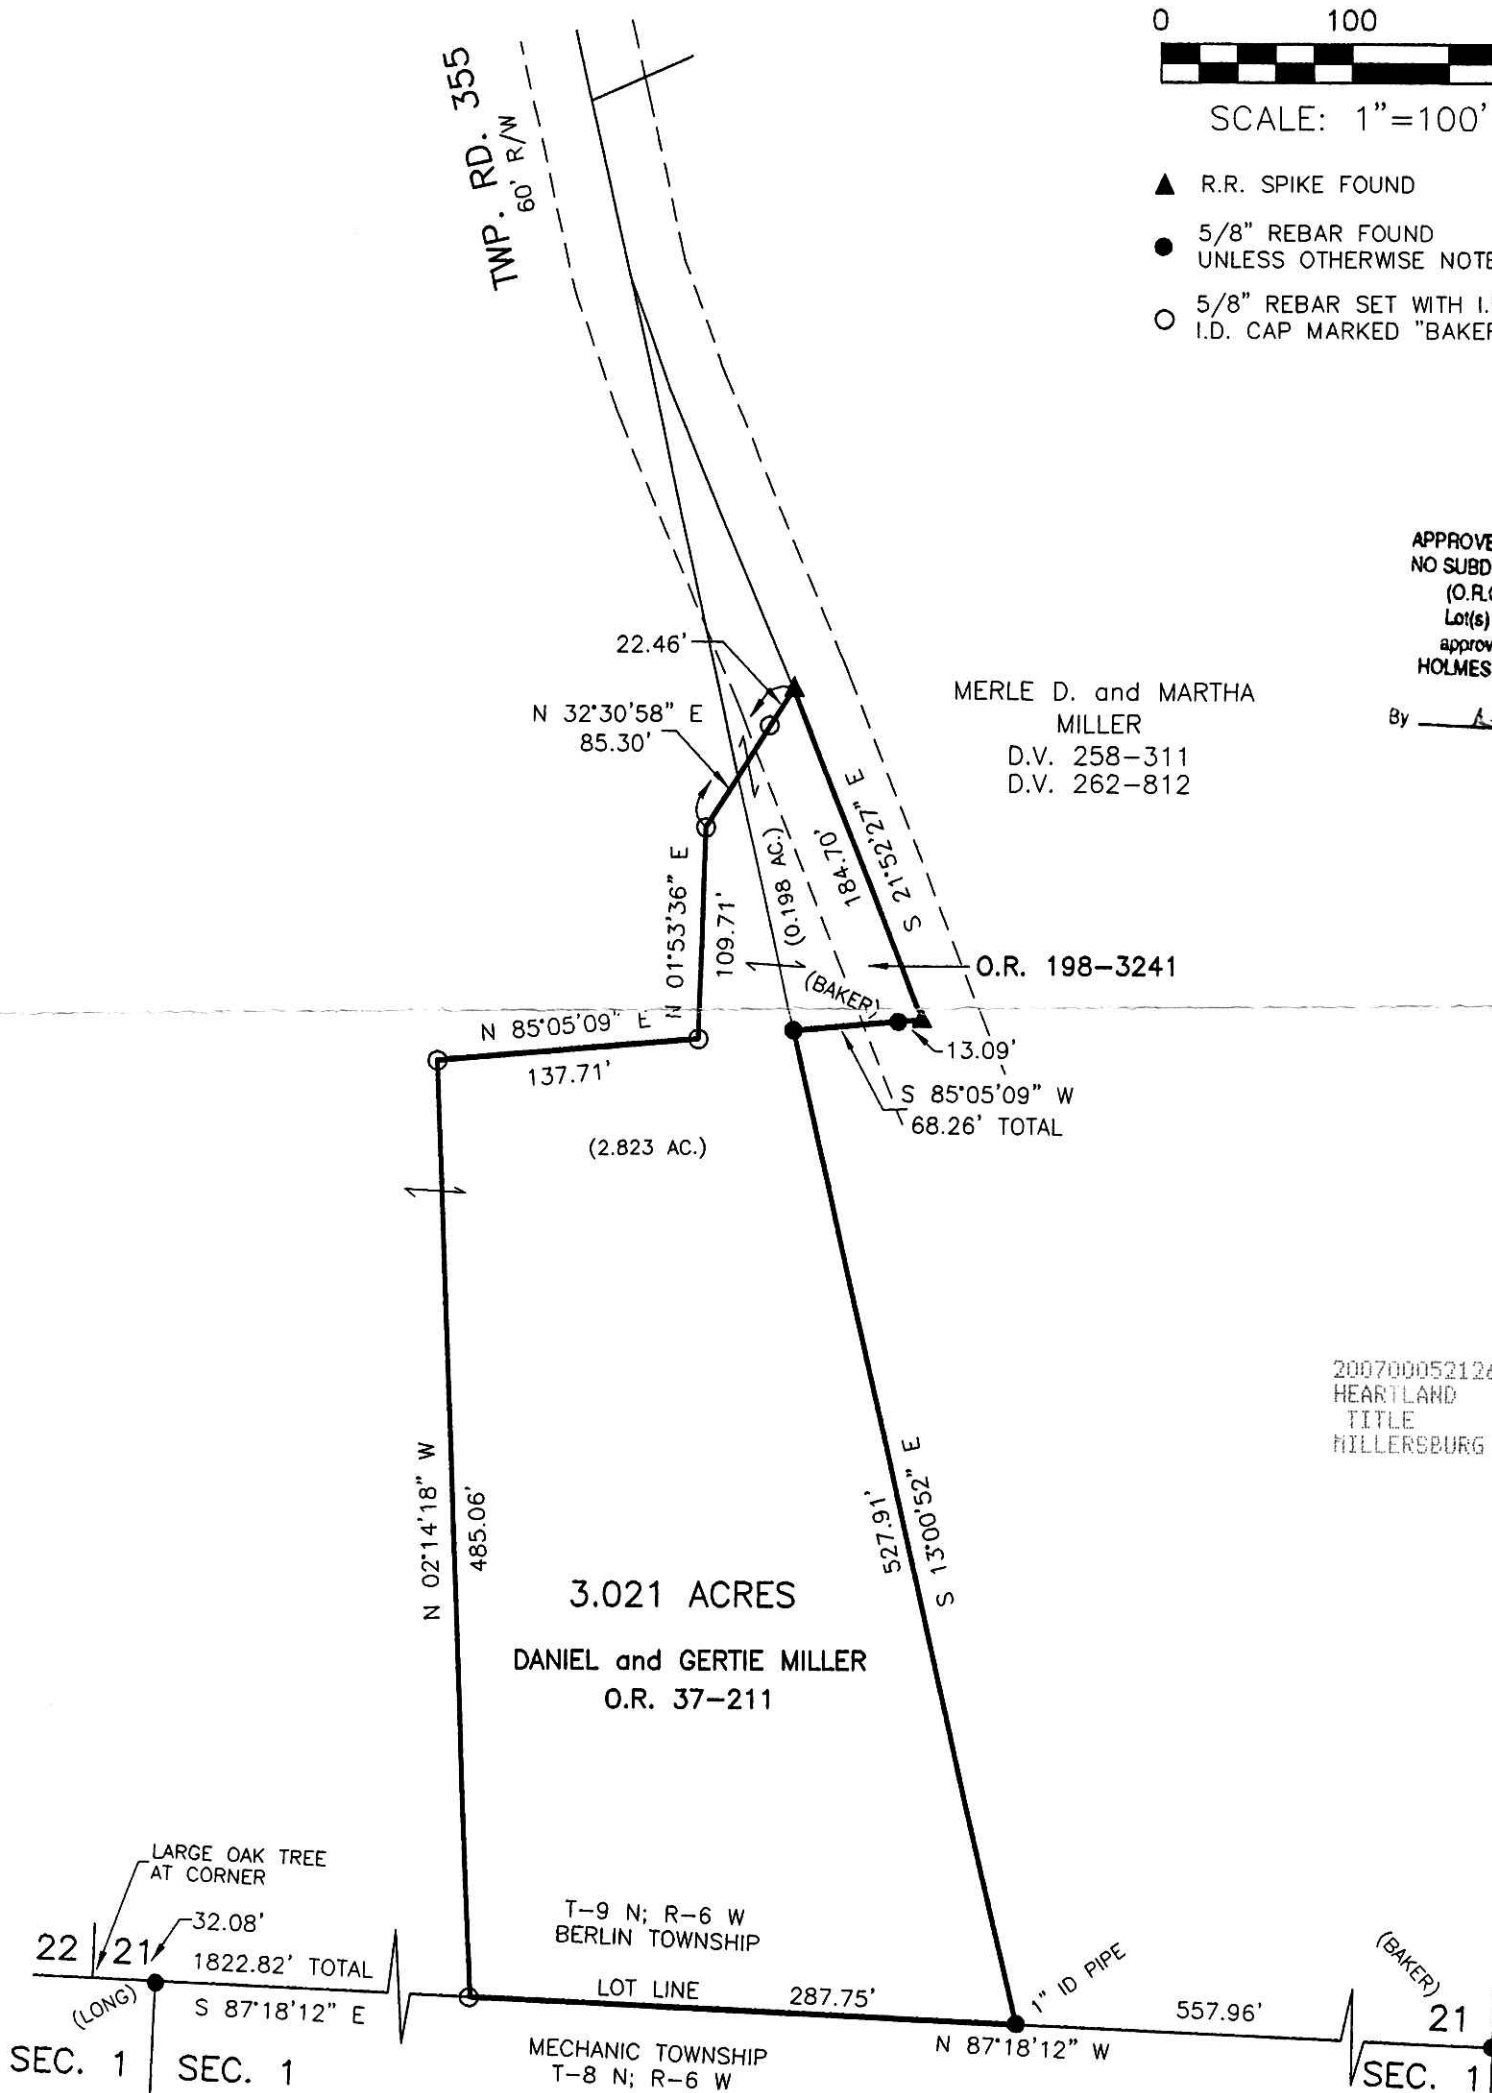

I CERTIFY THIS SURVEY TO BE CORRECT TO THE BEST OF MY KNOWLEDGE.

Donald C. Baker
 DONALD C. BAKER P.S. 6938
 DATE: AUG. 13, 2007
 KES\AEG
 FILE NAME: WORK3\S-291A-07\ERZ



DONALD C. BAKER SURVEYING
 138 N. CLAY STREET
 MILLERSBURG, OHIO 44654
 PH. 330-674-4788
 FAX 330-674-6027

APPROVED FOR TRANSFER ONLY
 NO SUBDIVISION PLAT REQUIRED
 (O.R.C. 711.001 & 711.131)
 Lot(s) not for building unless
 approved by Board of Health.
 HOLMES CO. PLANNING COMM.

By AS Date 8/29/07

PLAT APPROVED

8/29/2007