

SCALE: 1"=100'

- 1/2" PIPE FOUND UNLESS OTHERWISE NOTED
- ▲ R.R. SPIKE FOUND
- 5/8" REBAR WITH I.D. CAP SET I.D. CAP MARKED "BAKER 6938"

200700052278
 Filed for Record in
 HOLMES COUNTY, OH
 SALLY MILLER
 09-11-2007 At 01:12 pm.
 SMALL PLAT 40.00
 OR Book 19 Page 1133 - 1133

OR 199p 2379


WALNUT CREEK TOWNSHIP
 1ST. QTR., LOT 20
 T-9 N; R-5 W
 HOLMES COUNTY, OHIO

SURVEYED FOR: ADEN KEIM

REFERENCES

- DEED VOL. 280 PAGE 147
- DEED VOL. 208 PAGE 416
- PLAT VOL. 8 PAGE 551
- PLAT VOL. 16 PAGE 215

BEARINGS FROM PLAT VOL. 8 PAGE 551

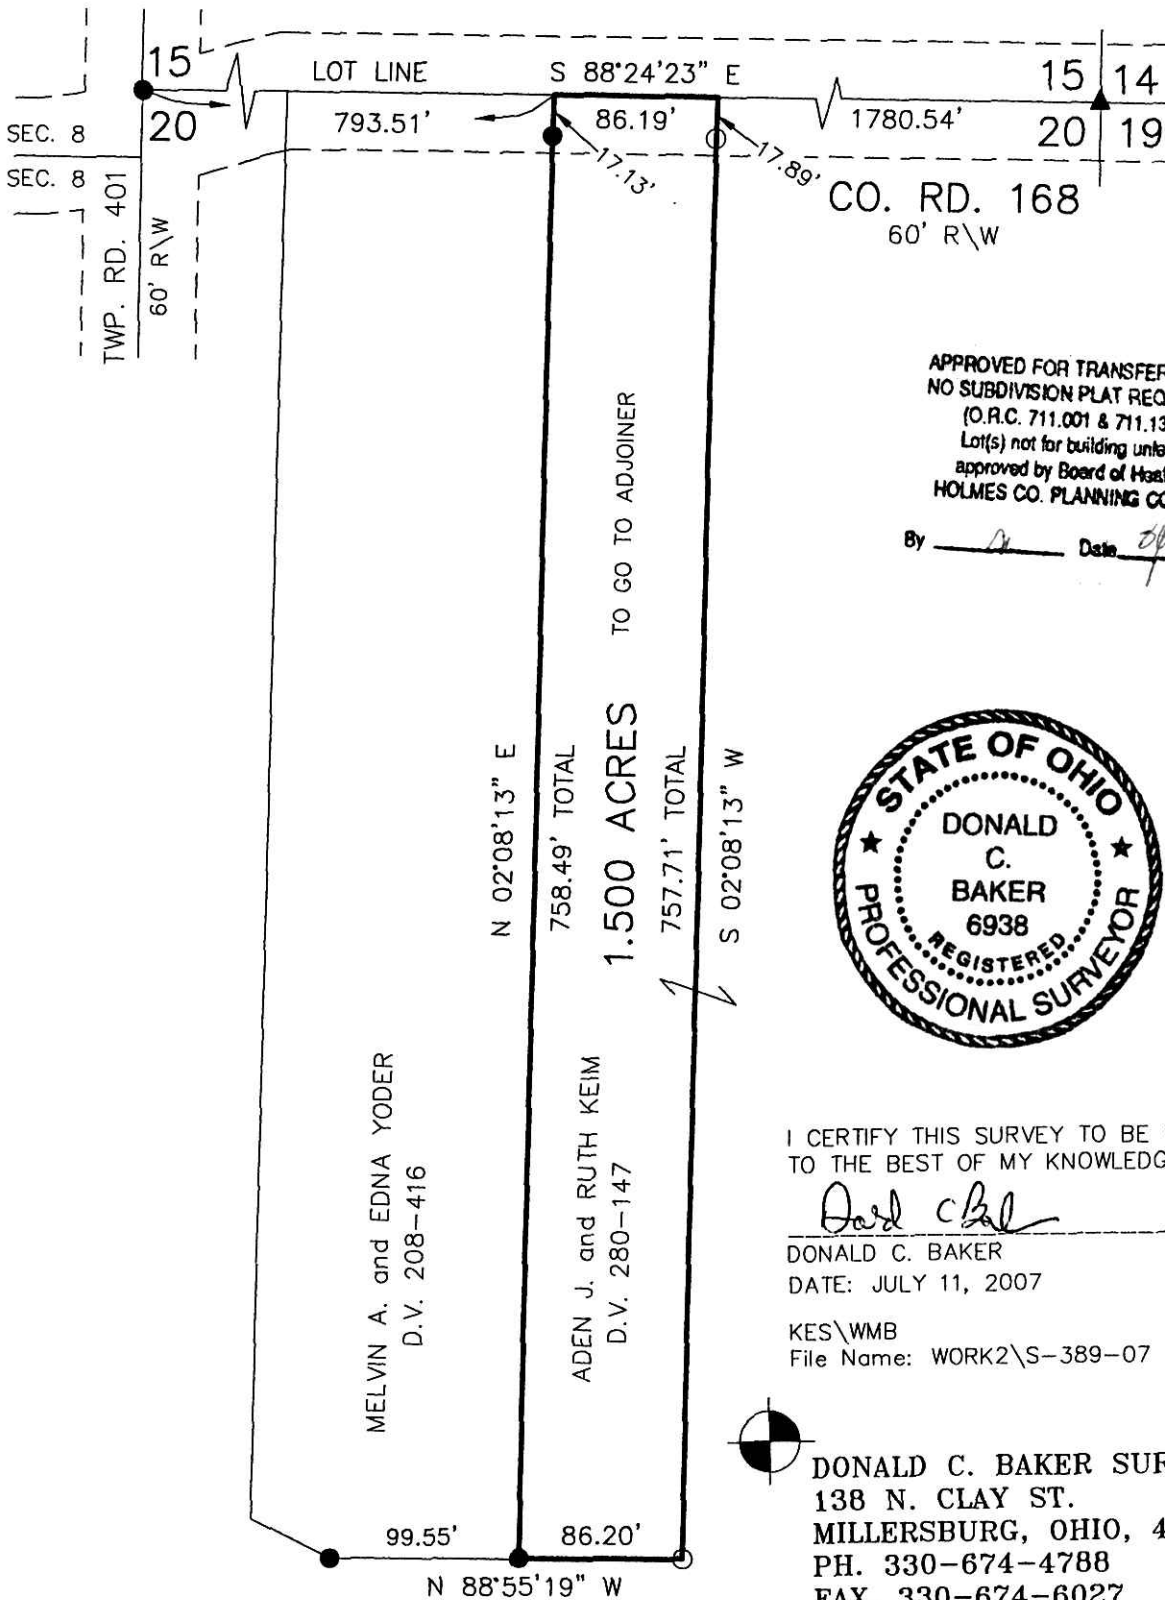

APPROVED FOR TRANSFER ONLY
 NO SUBDIVISION PLAT REQUIRED
 (O.R.C. 711.001 & 711.131)
 Lot(s) not for building unless
 approved by Board of Health.
 HOLMES CO. PLANNING COMM.

By _____ Date 7/11/07



I CERTIFY THIS SURVEY TO BE CORRECT TO THE BEST OF MY KNOWLEDGE.

Donald C. Baker
 DONALD C. BAKER P.S. 6938
 DATE: JULY 11, 2007

KES\WMB
 File Name: WORK2\S-389-07



DONALD C. BAKER SURVEYING
 138 N. CLAY ST.
 MILLERSBURG, OHIO, 44654
 PH. 330-674-4788
 FAX. 330-674-6027