


200700052323
CRITCHFIELD ATTY
MILLERSBURG OH

Instrument Book Page
200700052323 OR 19 1135

200700052323
Filed for Record in
HOLMES COUNTY, OH
SALLY MILLER
09-13-2007 At 04:02 pm.
SMALL PLAT 40.00
OR Book 19 Page 1135 - 1135
ok 199 pages 2529 + 2531

RICHLAND TOWNSHIP
N.W. QTR. SECTION 4
T-8 N; R-8 W
HOLMES COUNTY, OHIO

SURVEYED FOR: MONTE ROHR

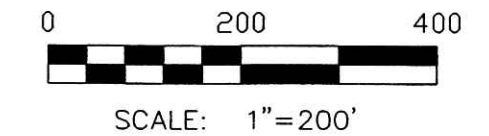

- 5/8" REBAR FOUND
UNLESS OTHERWISE NOTED
- 5/8" REBAR WITH I.D. CAP SET
I.D. CAP MARKED "BAKER 6938"

REFERENCES:


- DEED VOL. 250 PAGE 408
- O.R. VOL. 19 PAGE 365
- O.R. VOL. 108 PAGE 873
- PLAT VOL. 16 PAGE 902
- PLAT VOL. 17 PAGE 384
- BEARINGS FROM PLAT VOL. 16 PAGE 902



DONALD C. BAKER SURVEYING
138 N. CLAY ST.
MILLERSBURG, OH 44654
PH. 330-674-4788
FAX: 330-674-6027

PLAT APPROVED

9/7/2007

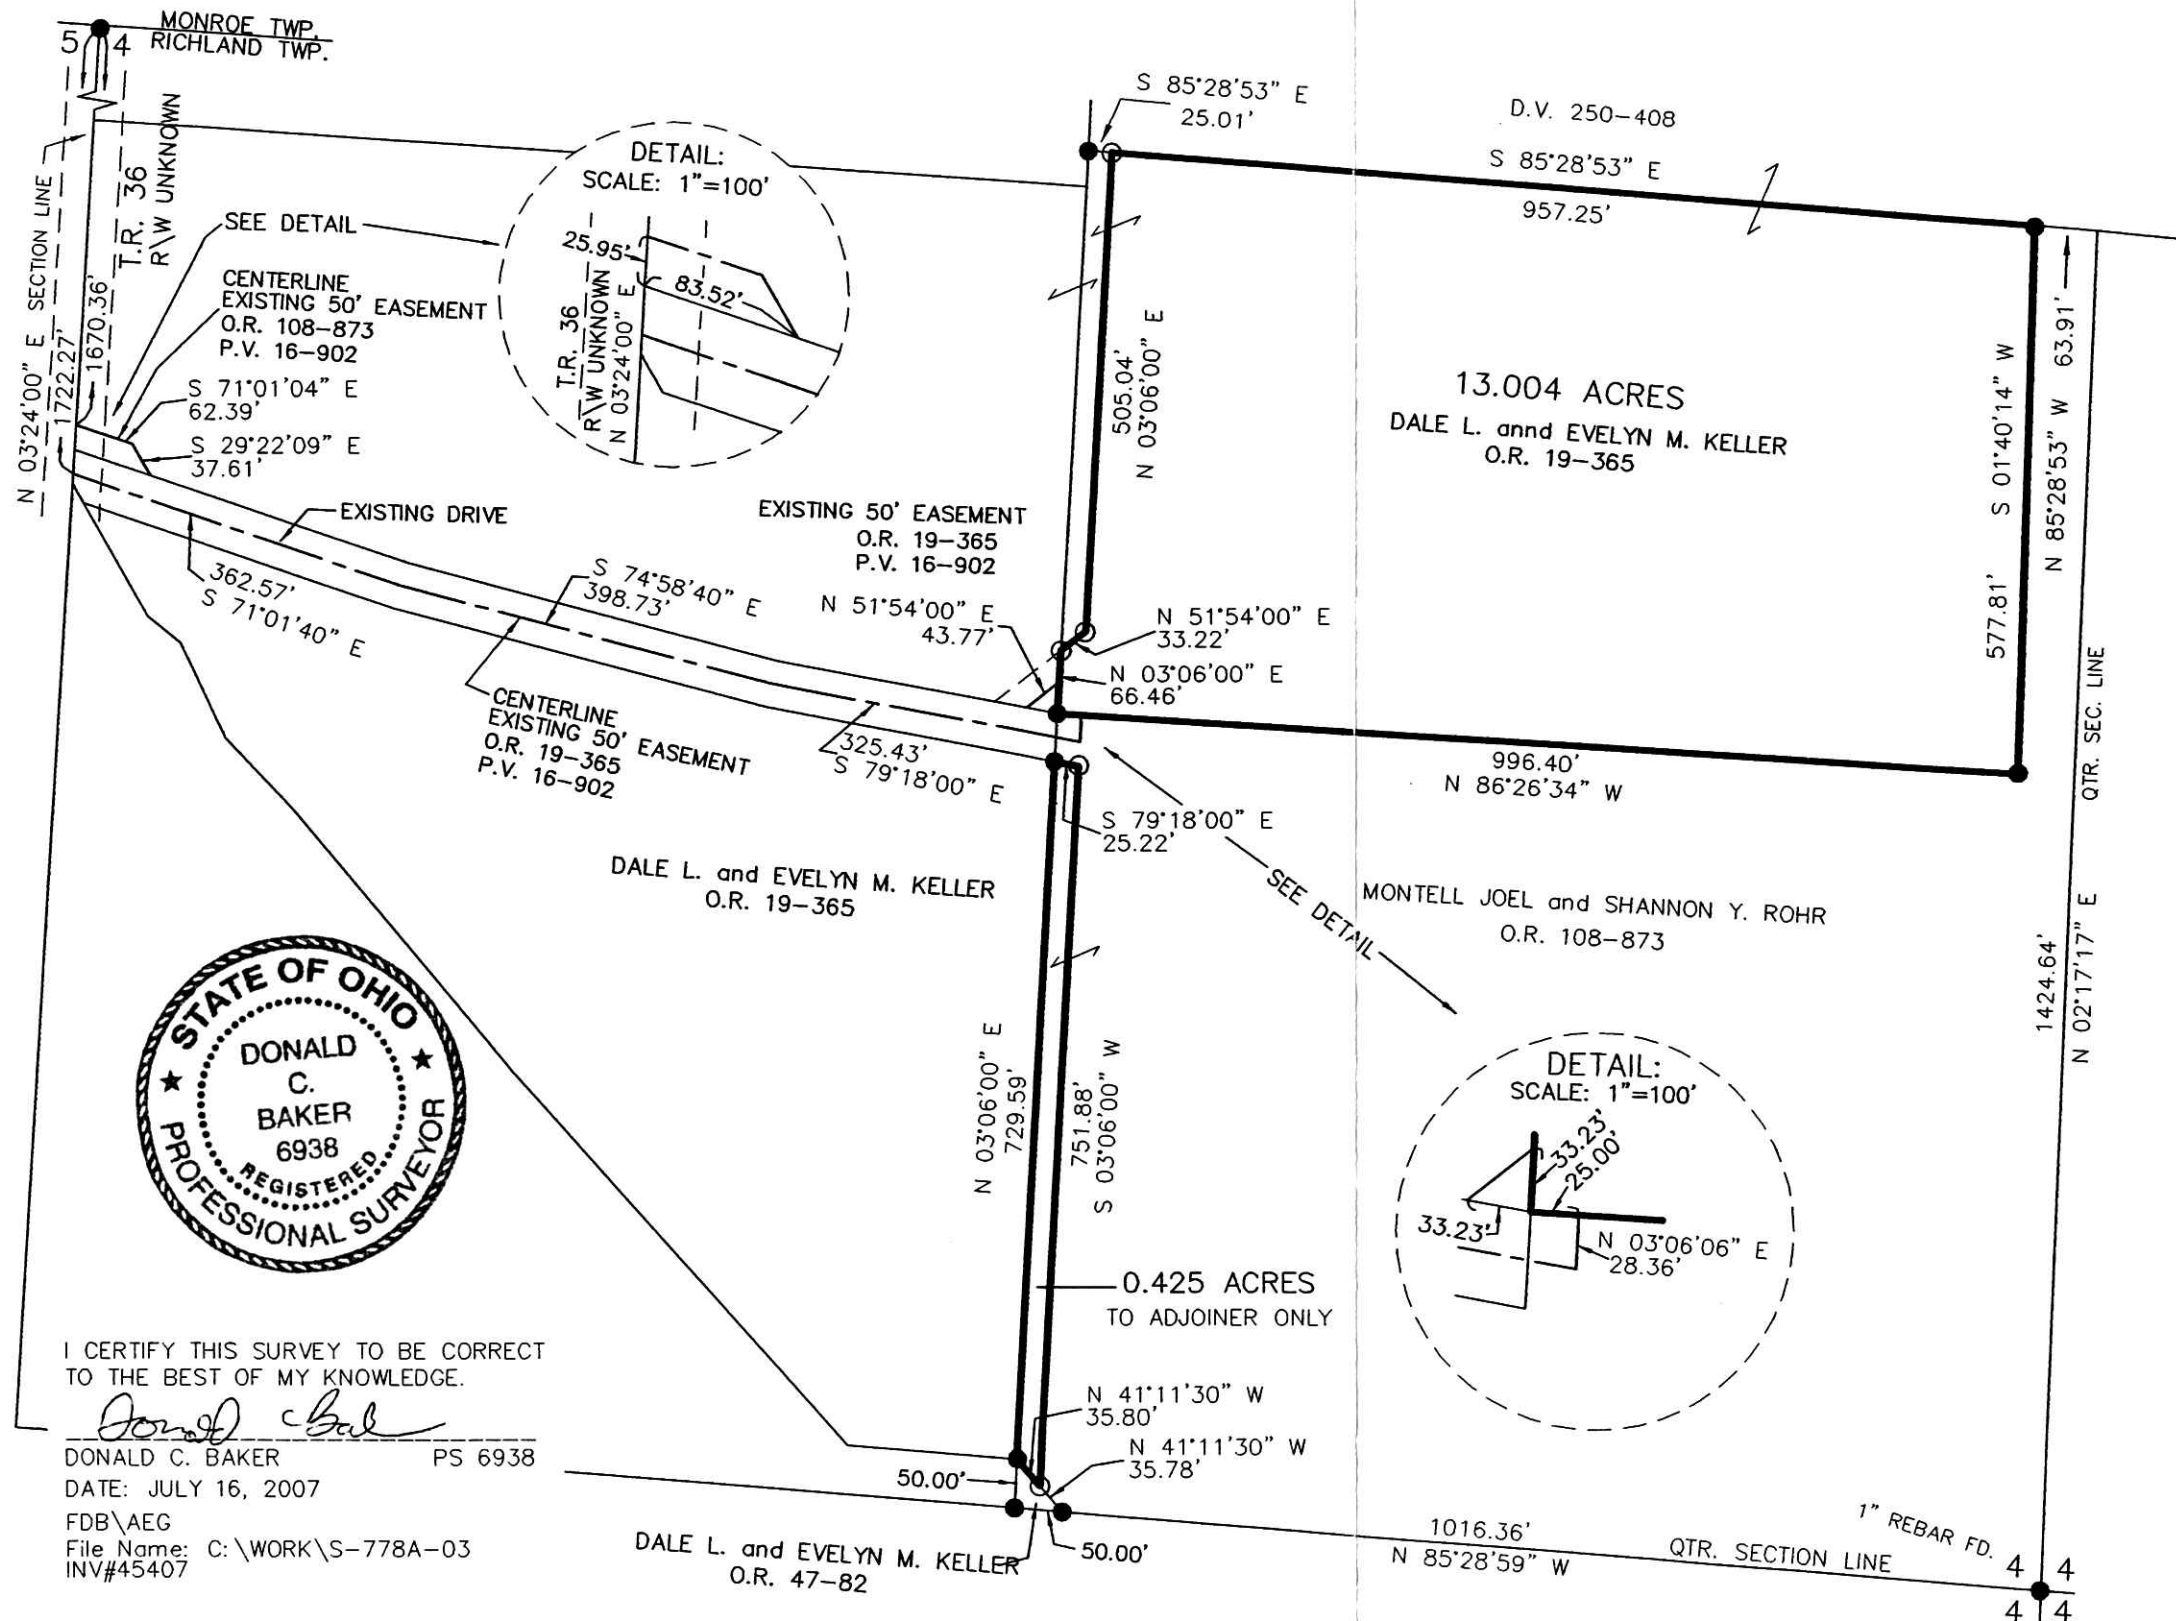

I CERTIFY THIS SURVEY TO BE CORRECT
TO THE BEST OF MY KNOWLEDGE.

Donald C. Baker
DONALD C. BAKER PS 6938
DATE: JULY 16, 2007
FDB\AEG
File Name: C:\WORK\S-778A-03
INV#45407