

BERLIN TOWNSHIP  
 4TH. QTR., LOT 6  
 T-9 N; R-6 W  
 HOLMES COUNTY, OHIO

Instrument Book Page  
 200700052361 OR 19 1137

SURVEYED FOR: DANIEL MILLER


REFERENCES

DEED VOL. 241 PAGE 468  
 DEED VOL. 278 PAGE 216  
 DEED VOL. 279 PAGE 979

PLAT VOL. 4 PAGES 109 & 116  
 PLAT VOL. 8 PAGE 106  
 PLAT VOL. 16 PAGE 415  
 BEARINGS FROM PLAT VOL. 17 PAGE 68

200700052361  
 THOMAS H  
 HISRICH ATTY  
 DOVER OH 44622


200700052361  
 Filed for Record in  
 HOLMES COUNTY, OH  
 SALLY MILLER  
 09-17-2007 At 01:47 pm.  
 SMALL PLAT 40.00  
 OR Book 19 Page 1137 - 1137  
 OR 199 p 2676

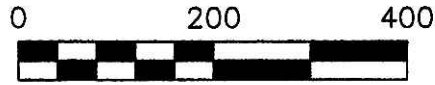

SCALE: 1"=200'

- ▲ R.R. SPIKE FOUND
- 1/2" I.D. PIPE FOUND
- 5/8" REBAR SET WITH I.D. CAP  
 I.D. CAP MARKED "BAKER 6938"

(A) LEROY B. & ROSANNA W. YODER  
 D.V. 278-216  
 D.V. 279-979

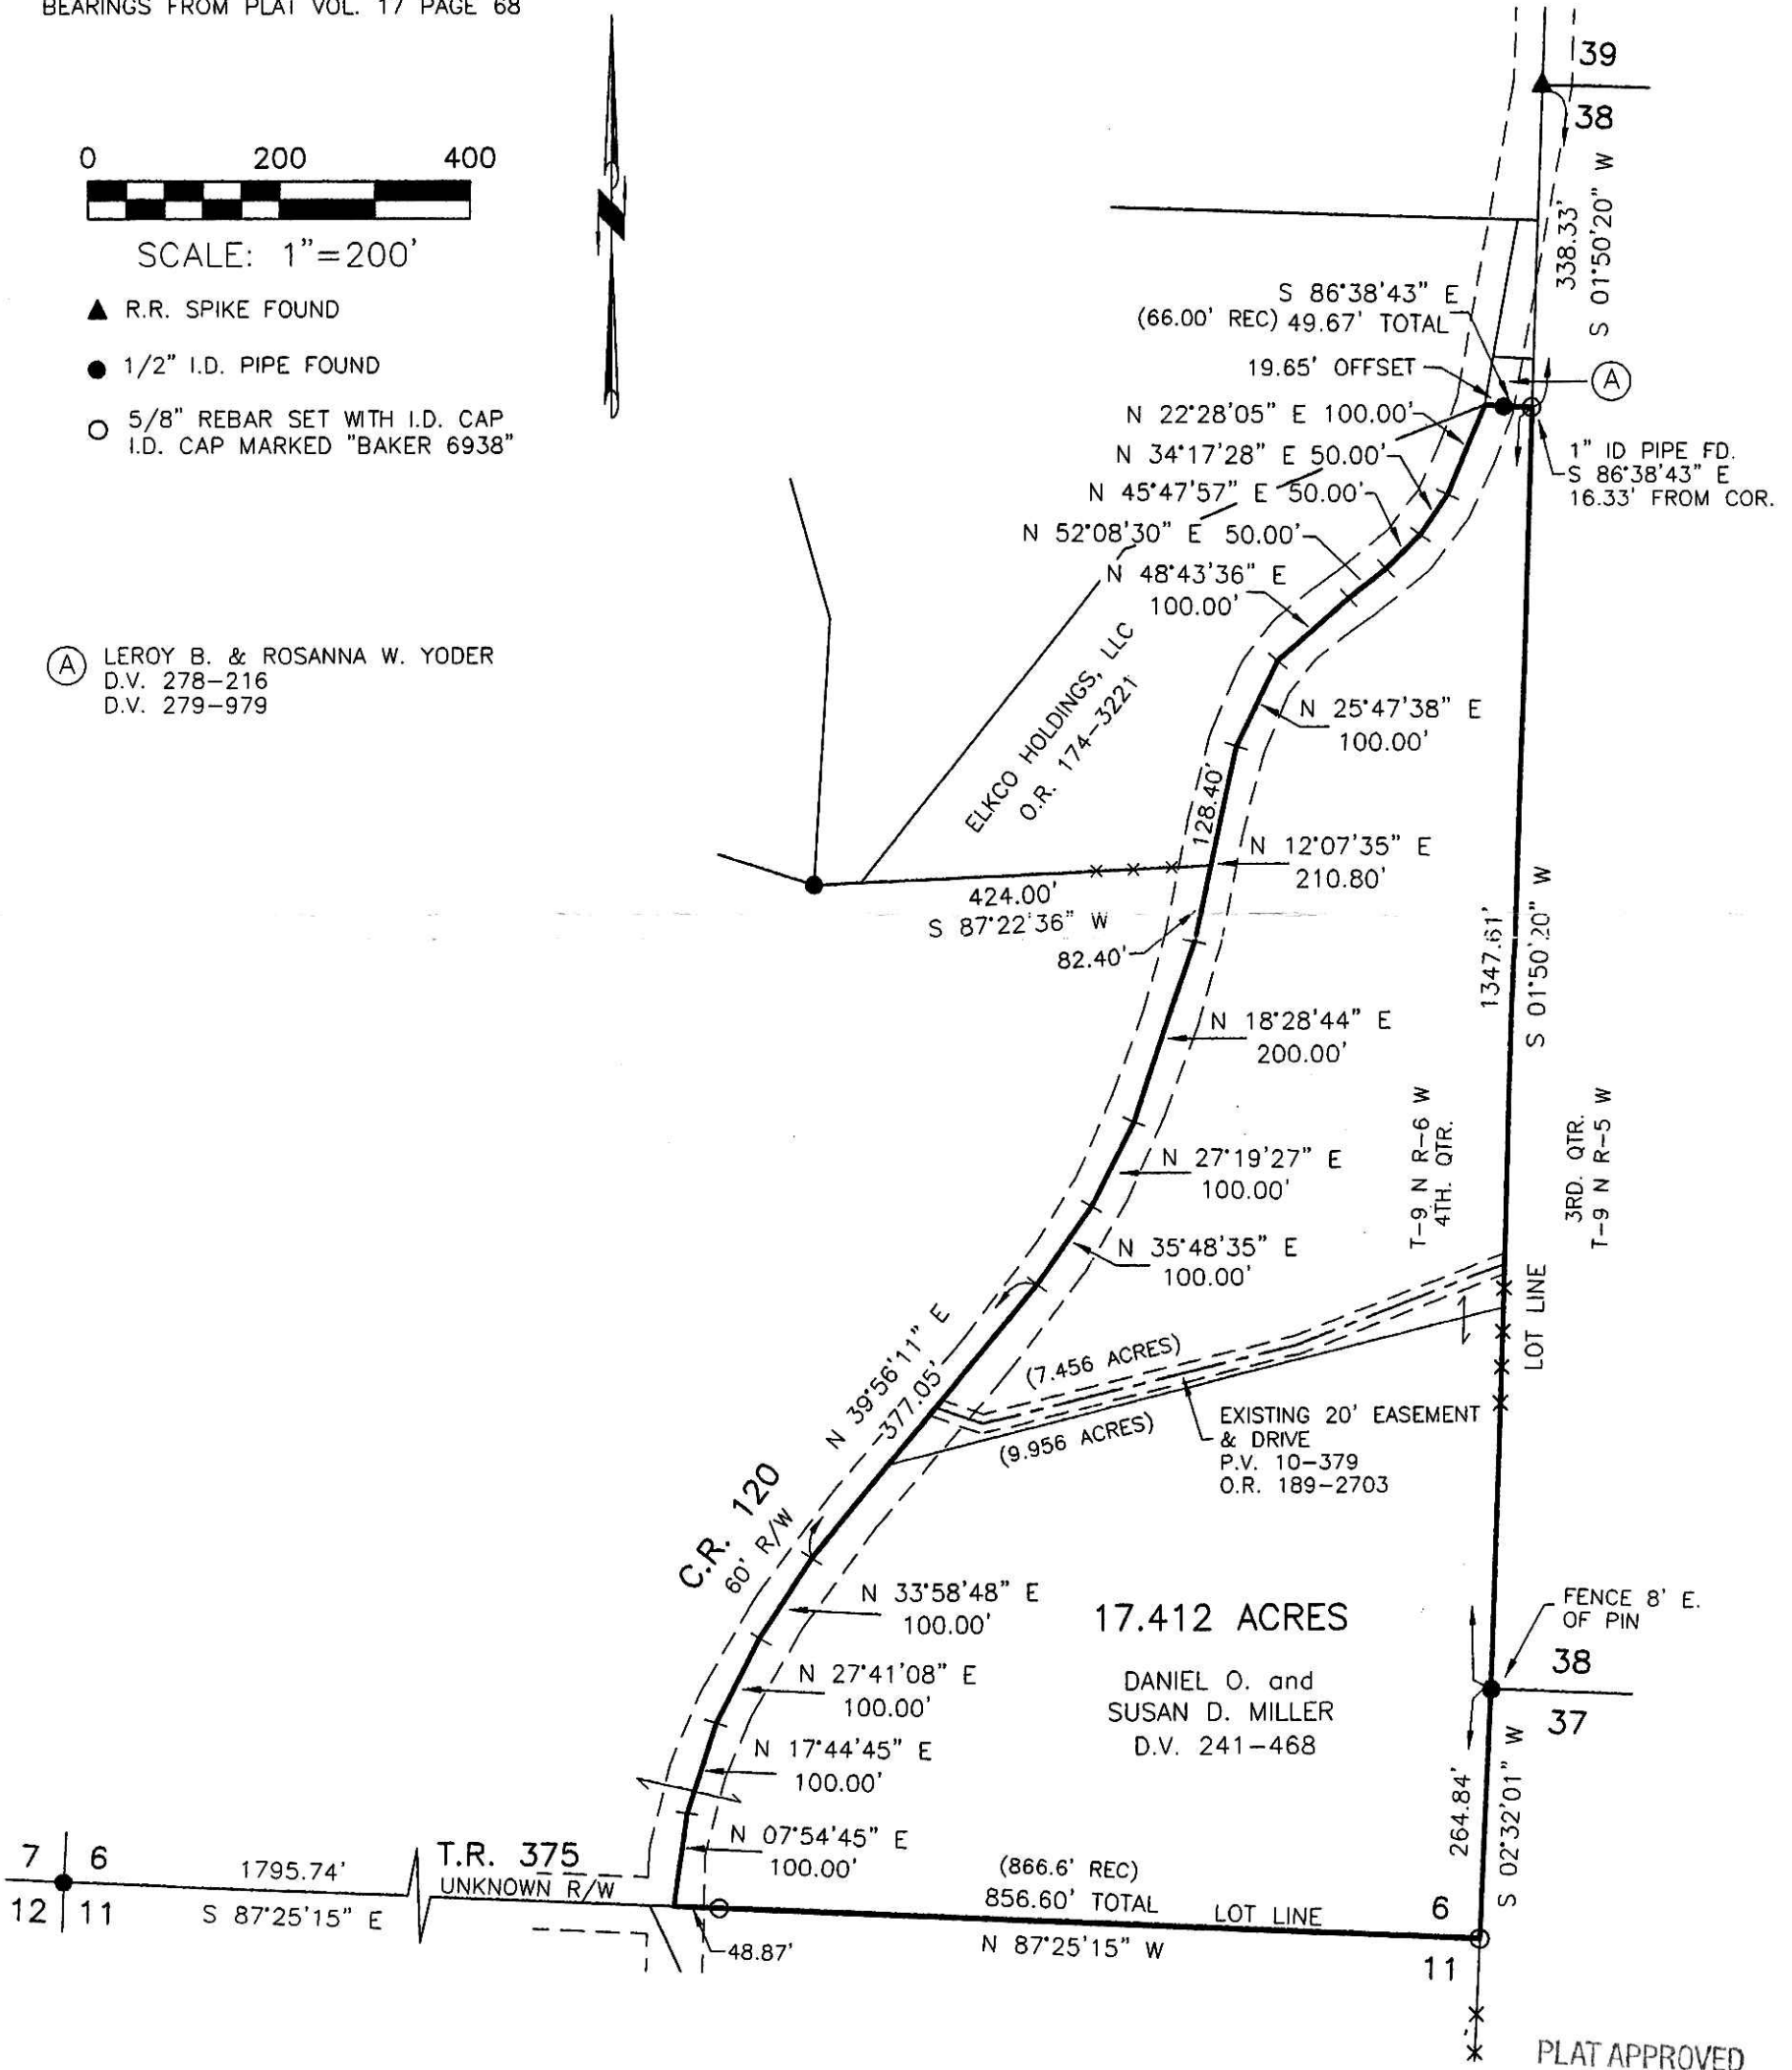

I CERTIFY THIS SURVEY TO BE CORRECT  
 TO THE BEST OF MY KNOWLEDGE.

*[Signature]*

JAMIE D. DARR P.S. 7755

DATE: NOV. 15, 2006  
 REVISED: JAN. 3, 2007

JDD\ERZ-AEG  
 FILE NAME: WORK3\S-806-06\ERZ

PLAT APPROVED  
*a/ac/2007*

DONALD C. BAKER SURVEYING  
 138 N. CLAY STREET  
 MILLERSBURG, OHIO 44654  
 PH. 330-674-4788  
 FAX 330-674-6027