



PAIN TOWNSHIP
S.E. QTR. SECTION 32
T-15 N; R-11 W
HOLMES COUNTY, OHIO

SURVEYED FOR: RAY MAST

200700052577
MILLER MAST
& MASON ATTYS
MILLERSBURG OH

200700052577
Filed for Record in
HOLMES COUNTY, OH
SALLY MILLER
10-01-2007 At 04:01 pm.
SMALL PLAT 40.00
OR Book 19 Page 1149 - 1149

OR 200 p 74

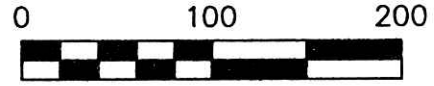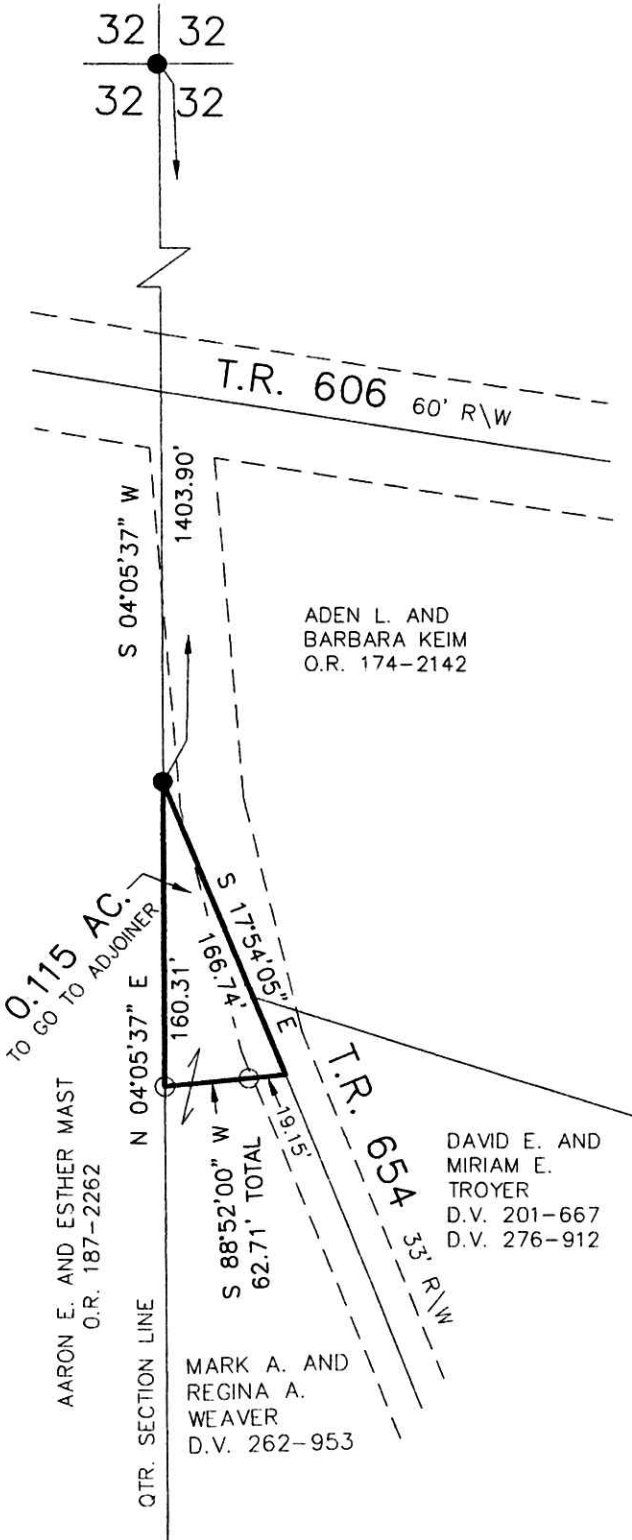

SCALE: 1"=100'

- 5/8" REBAR FOUND UNLESS OTHERWISE NOTED
- 5/8" REBAR WITH I.D. CAP SET I.D. CAP MARKED "BAKER 6938"

REFERENCES

- DEED VOL. 262 PAGE 953
- O.R. VOL. 187 PAGE 2262
- PLAT VOL. 19 PAGE 660
- PLAT VOL. 10 PAGE 527
- BEARINGS FROM PLAT VOL. 19 PAGE 660



I CERTIFY THIS SURVEY TO BE CORRECT TO THE BEST OF MY KNOWLEDGE.

Donald C Baker

DONALD C. BAKER P.S. 6938

DATE: SEPT. 18, 2007

FDB\AEG
File Name: WORK2\S-578A-07



DONALD C. BAKER SURVEYING
138 N. CLAY ST.
MILLERSBURG, OHIO, 44654
PH. 330-674-4788
FAX. 330-674-6027

PLAT APPROVED

9/27/2007