

MECHANIC TOWNSHIP
 S.E. QTR. SECTION 12
 T-8 N; R-6 W
 HOLMES COUNTY, OHIO

SURVEYED FOR: VALENTINE ERB

REFERENCES


O.R. VOL. 62 PAGE 38
 O.R. VOL. 177 PAGE 886

PLAT VOL. 13 PAGE 173
 PLAT VOL. 16 PAGE 33
 PLAT VOL. 17 PAGE 130

SURVEY RECORD 2 PAGE 260
 SURVEY RECORD 5 PAGE 355


BEARINGS ASSUMED

RETRACEMENT SURVEY OF TRACT 2 OF O.R. VOL. 177 PAGE 886

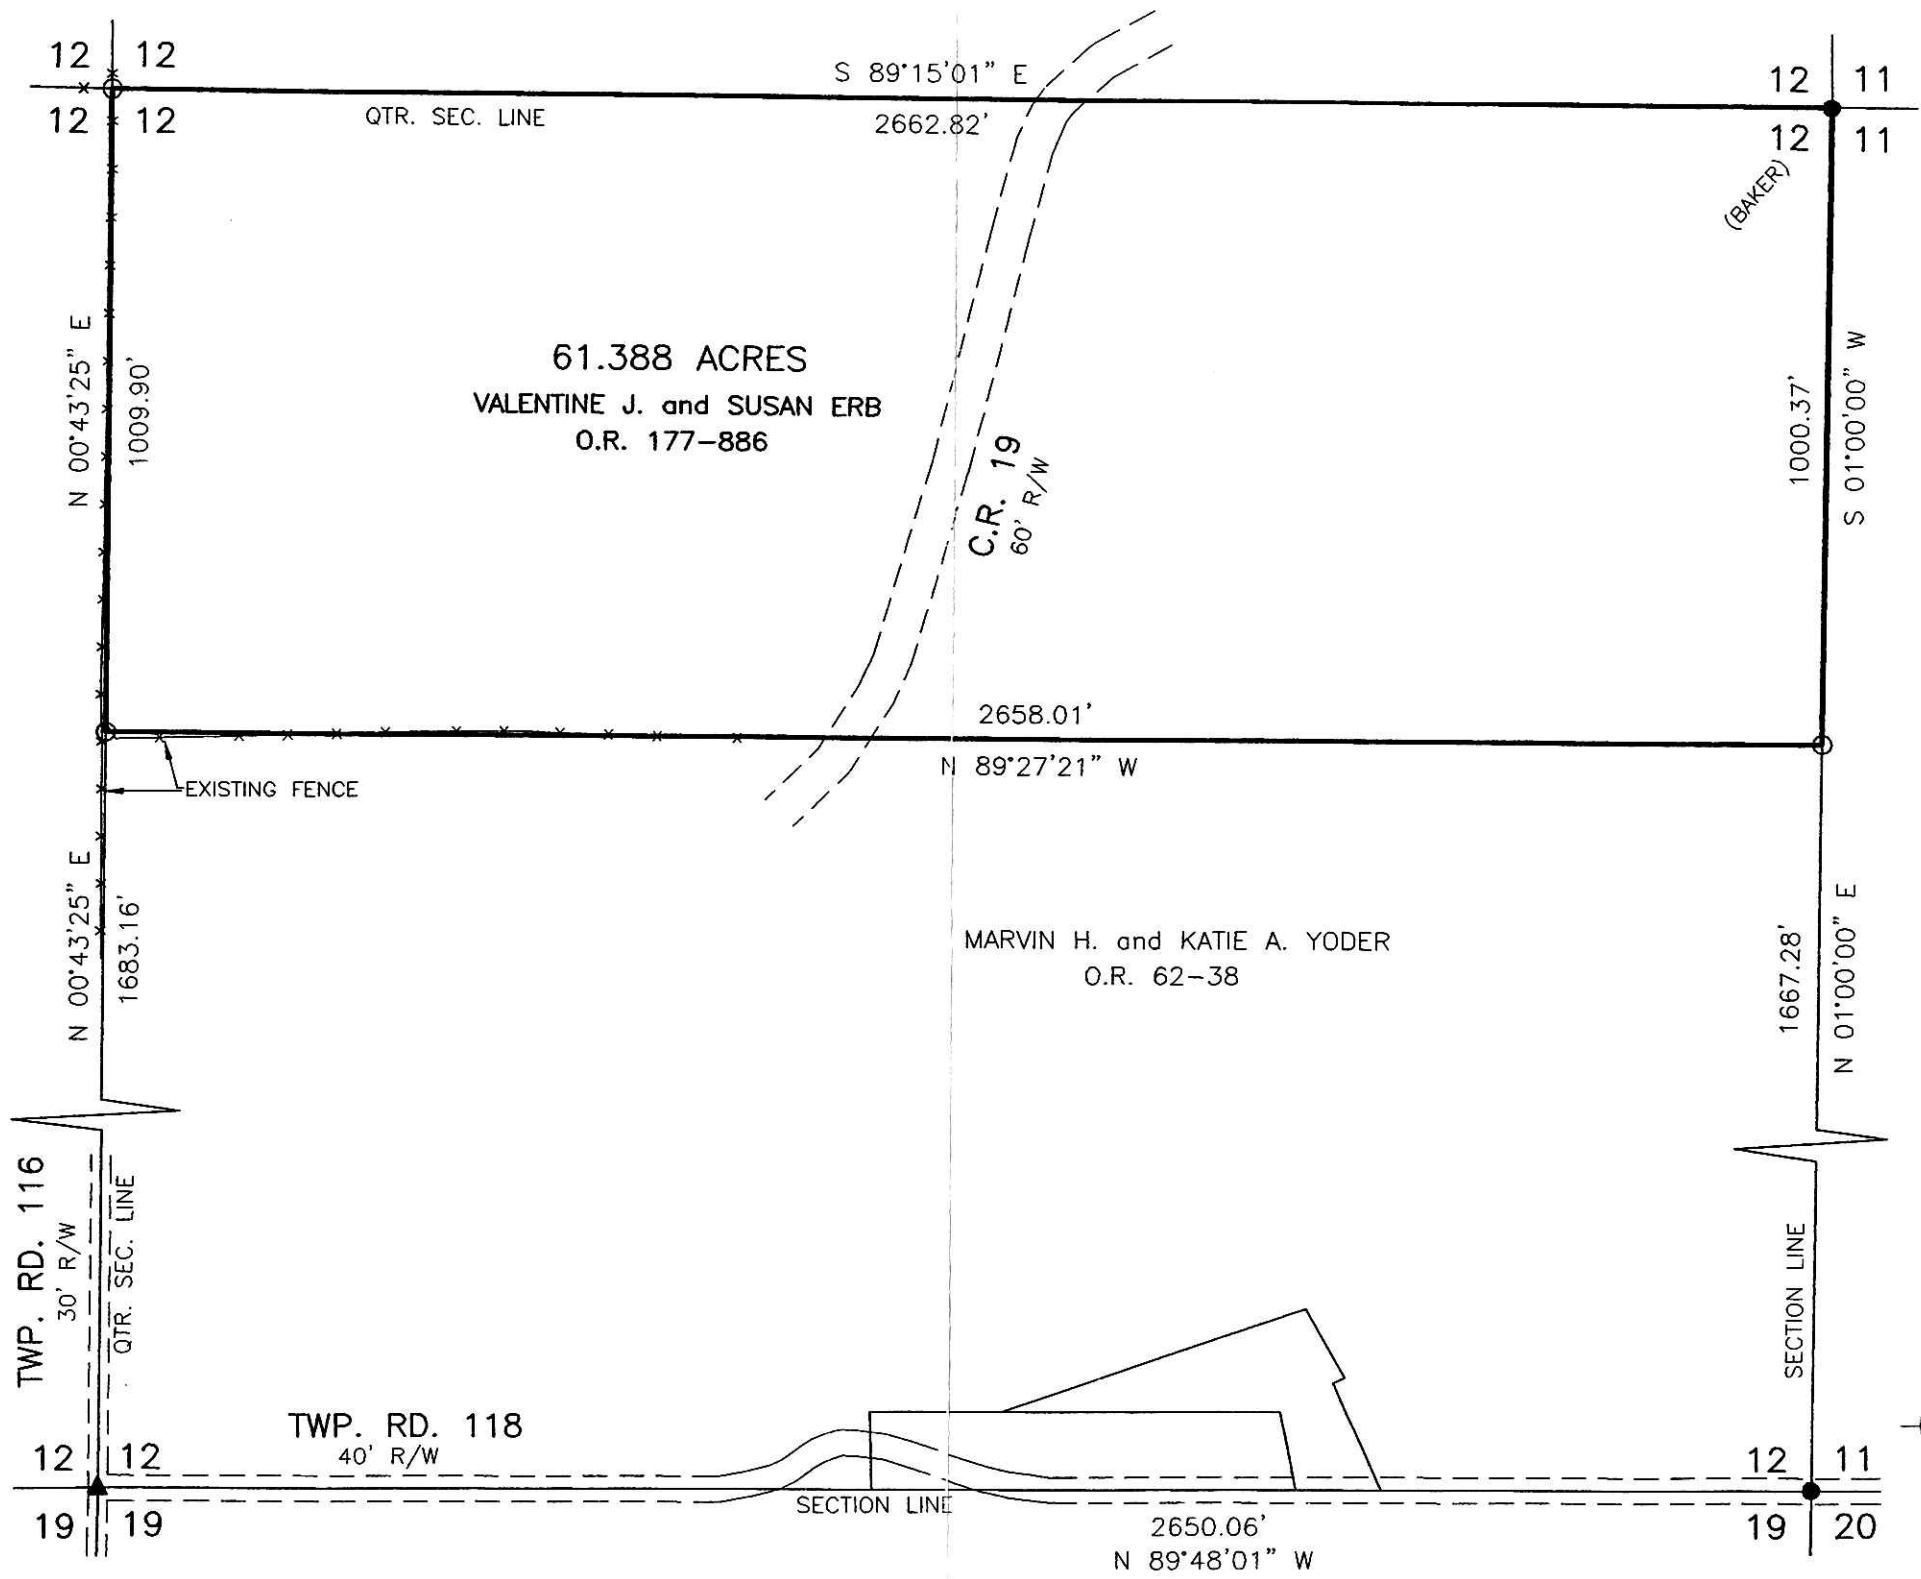

200700052621
 Filed for Record in
 HOLMES COUNTY, OH
 SALLY MILLER
 10-03-2007 At 01:51 pm.
 SMALL PLAT 40.00
 OR Book 19 Page 1153 - 1153

OR 200 pgs 284 + 288

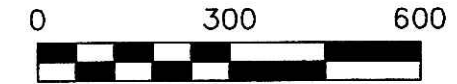

SCALE: 1"=300'

- ▲ R.R. SPIKE FOUND
- 5/8" REBAR FOUND
- 5/8" REBAR SET WITH I.D. CAP
- I.D. CAP MARKED "BAKER 6938"

200700052621
 PAUL A
 MILLER LAW
 MILLERSBURG OH

Instrument Book Page
 200700052621 OR 19 1153



I CERTIFY THIS SURVEY TO BE CORRECT
 TO THE BEST OF MY KNOWLEDGE.

Donald C. Baker

DONALD C. BAKER P.S. 6938
 DATE: AUG. 8, 2007
 KES\ERZ-AEG-DB
 FILE NAME: WORK3\S-433-07\ERZ



DONALD C. BAKER SURVEYING
 138 N. CLAY STREET
 MILLERSBURG, OHIO 44654
 PH. 330-674-4788
 FAX 330-674-6027

PLAT APPROVED

8/21/2007