

HARDY TOWNSHIP
 2ND. QTR., LOTS 32 & 33
 T-9 N; R-7 W
 HOLMES COUNTY, OHIO

SURVEYED FOR: JOHN MASON

Instrument 200700052645 OR Book Page 19 1156


R.R. SPIKE FOUND
 S 07°08'25" W
 1.20' FROM LOT CORNER
 AS NOTED PER
 HIGHWAY PLANS
 HOL-39 (13.22-13.62)
 AND P.V. 7-795

REFERENCES

- DEED VOL. 254 PAGE 154
- DEED VOL. 268 PAGE 640
- O.R. VOL. 33 PAGE 826
- PLAT VOL. 13 PAGE 146
- BEARINGS FROM PLAT VOL. 13 PAGE 936

200700052645
 Filed for Record in
 HOLMES COUNTY, OH
 SALLY MILLER
 10-04-2007 At 02:12 pm.
 SMALL PLAT 40.00
 OR Book 19 Page 1156 - 1156

OR 200 p 396

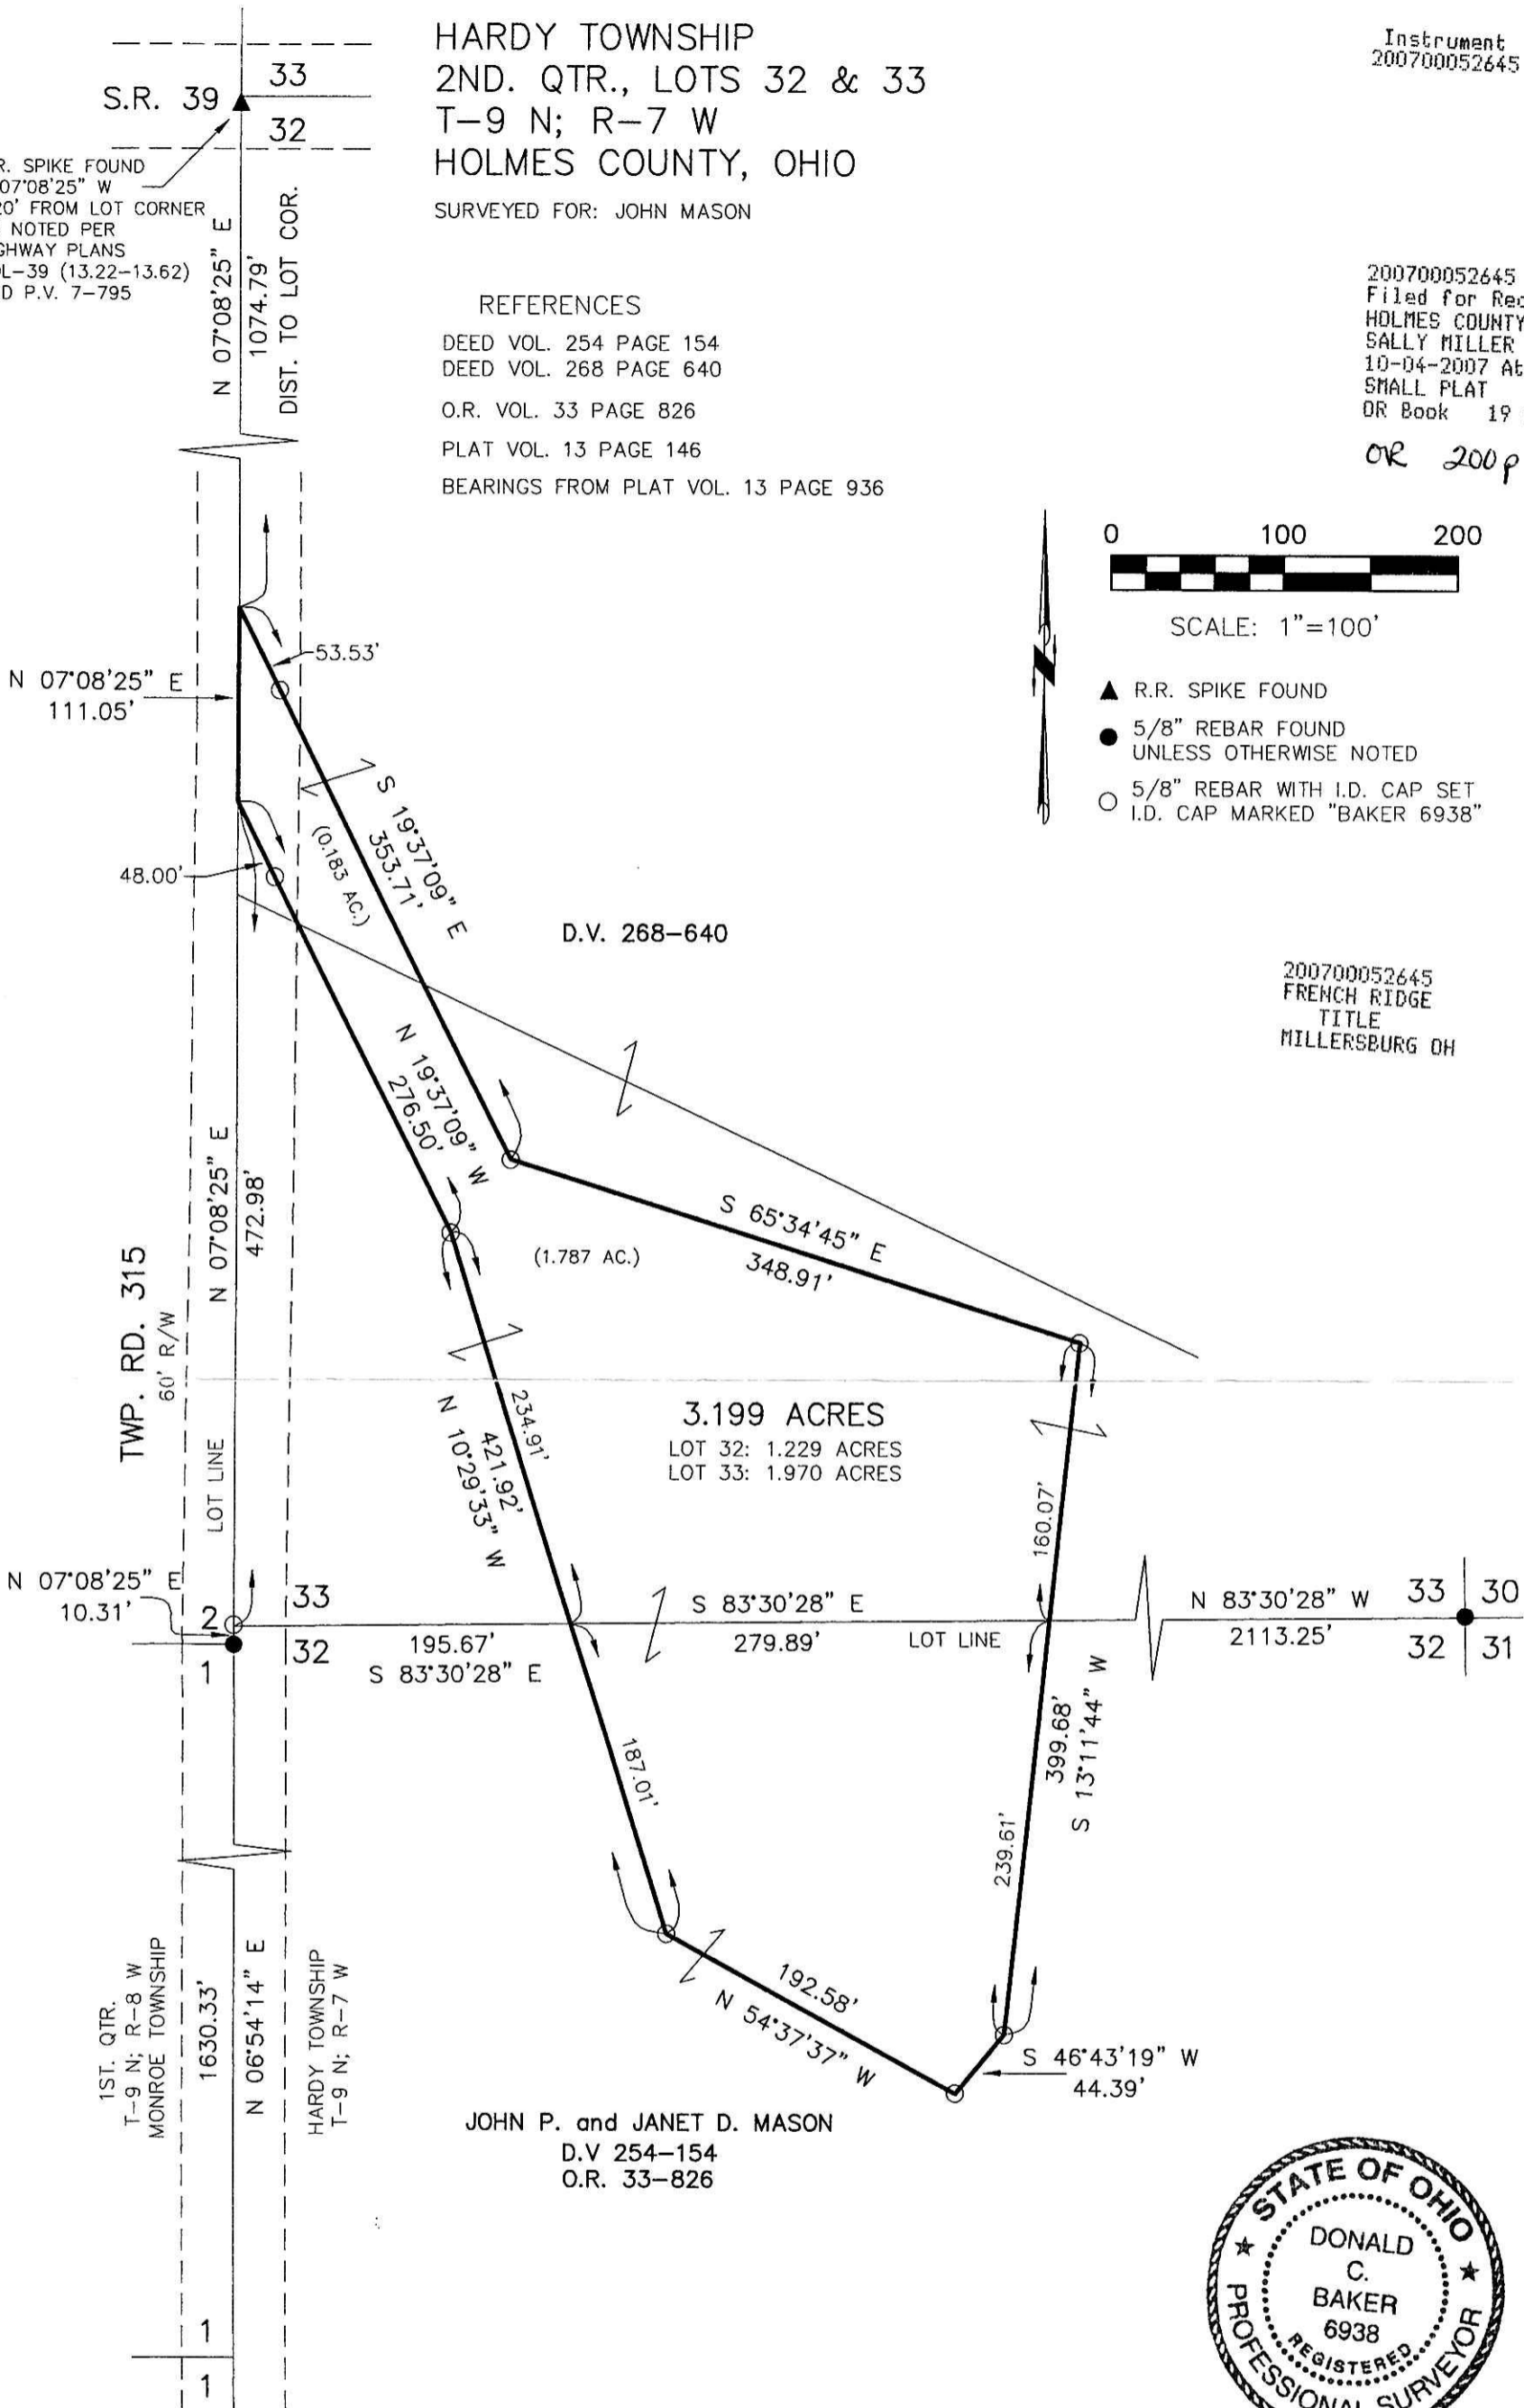

I CERTIFY THIS SURVEY TO BE CORRECT
 TO THE BEST OF MY KNOWLEDGE.

Donald C. Baker

DONALD C. BAKER P.S. 6938
 DATE: AUG. 30, 2007

KES\DB
 File Name: WORK2\S-456-07\ERZ PLAT APPROVED



DONALD C. BAKER SURVEYING
 138 N. CLAY ST.
 MILLERSBURG, OHIO, 44654
 PH. 330-674-4788
 FAX. 330-674-6027

10/2/2007