


SALT CREEK TOWNSHIP
 S.W. QTR. SECTION 36
 T-15 N; R-12 W
 N.W. QTR. SECTION 1
 T-14 N; R-12 W
 HOLMES COUNTY, OHIO

SURVEYED FOR: ELI C. MILLER

Instrument Book Page
 200700052698 DR 19 1158

200700052698
 MILLER MAST
 & MASON ATTYS
 MILLERSBURG OH


200700052698
 Filed for Record in
 HOLMES COUNTY, OH
 SALLY MILLER
 10-09-2007 At 03:59 pm.
 SMALL PLAT 40.00
 DR Book 19 Page 1158 - 1158
 OR v 200 pages 611-615-619

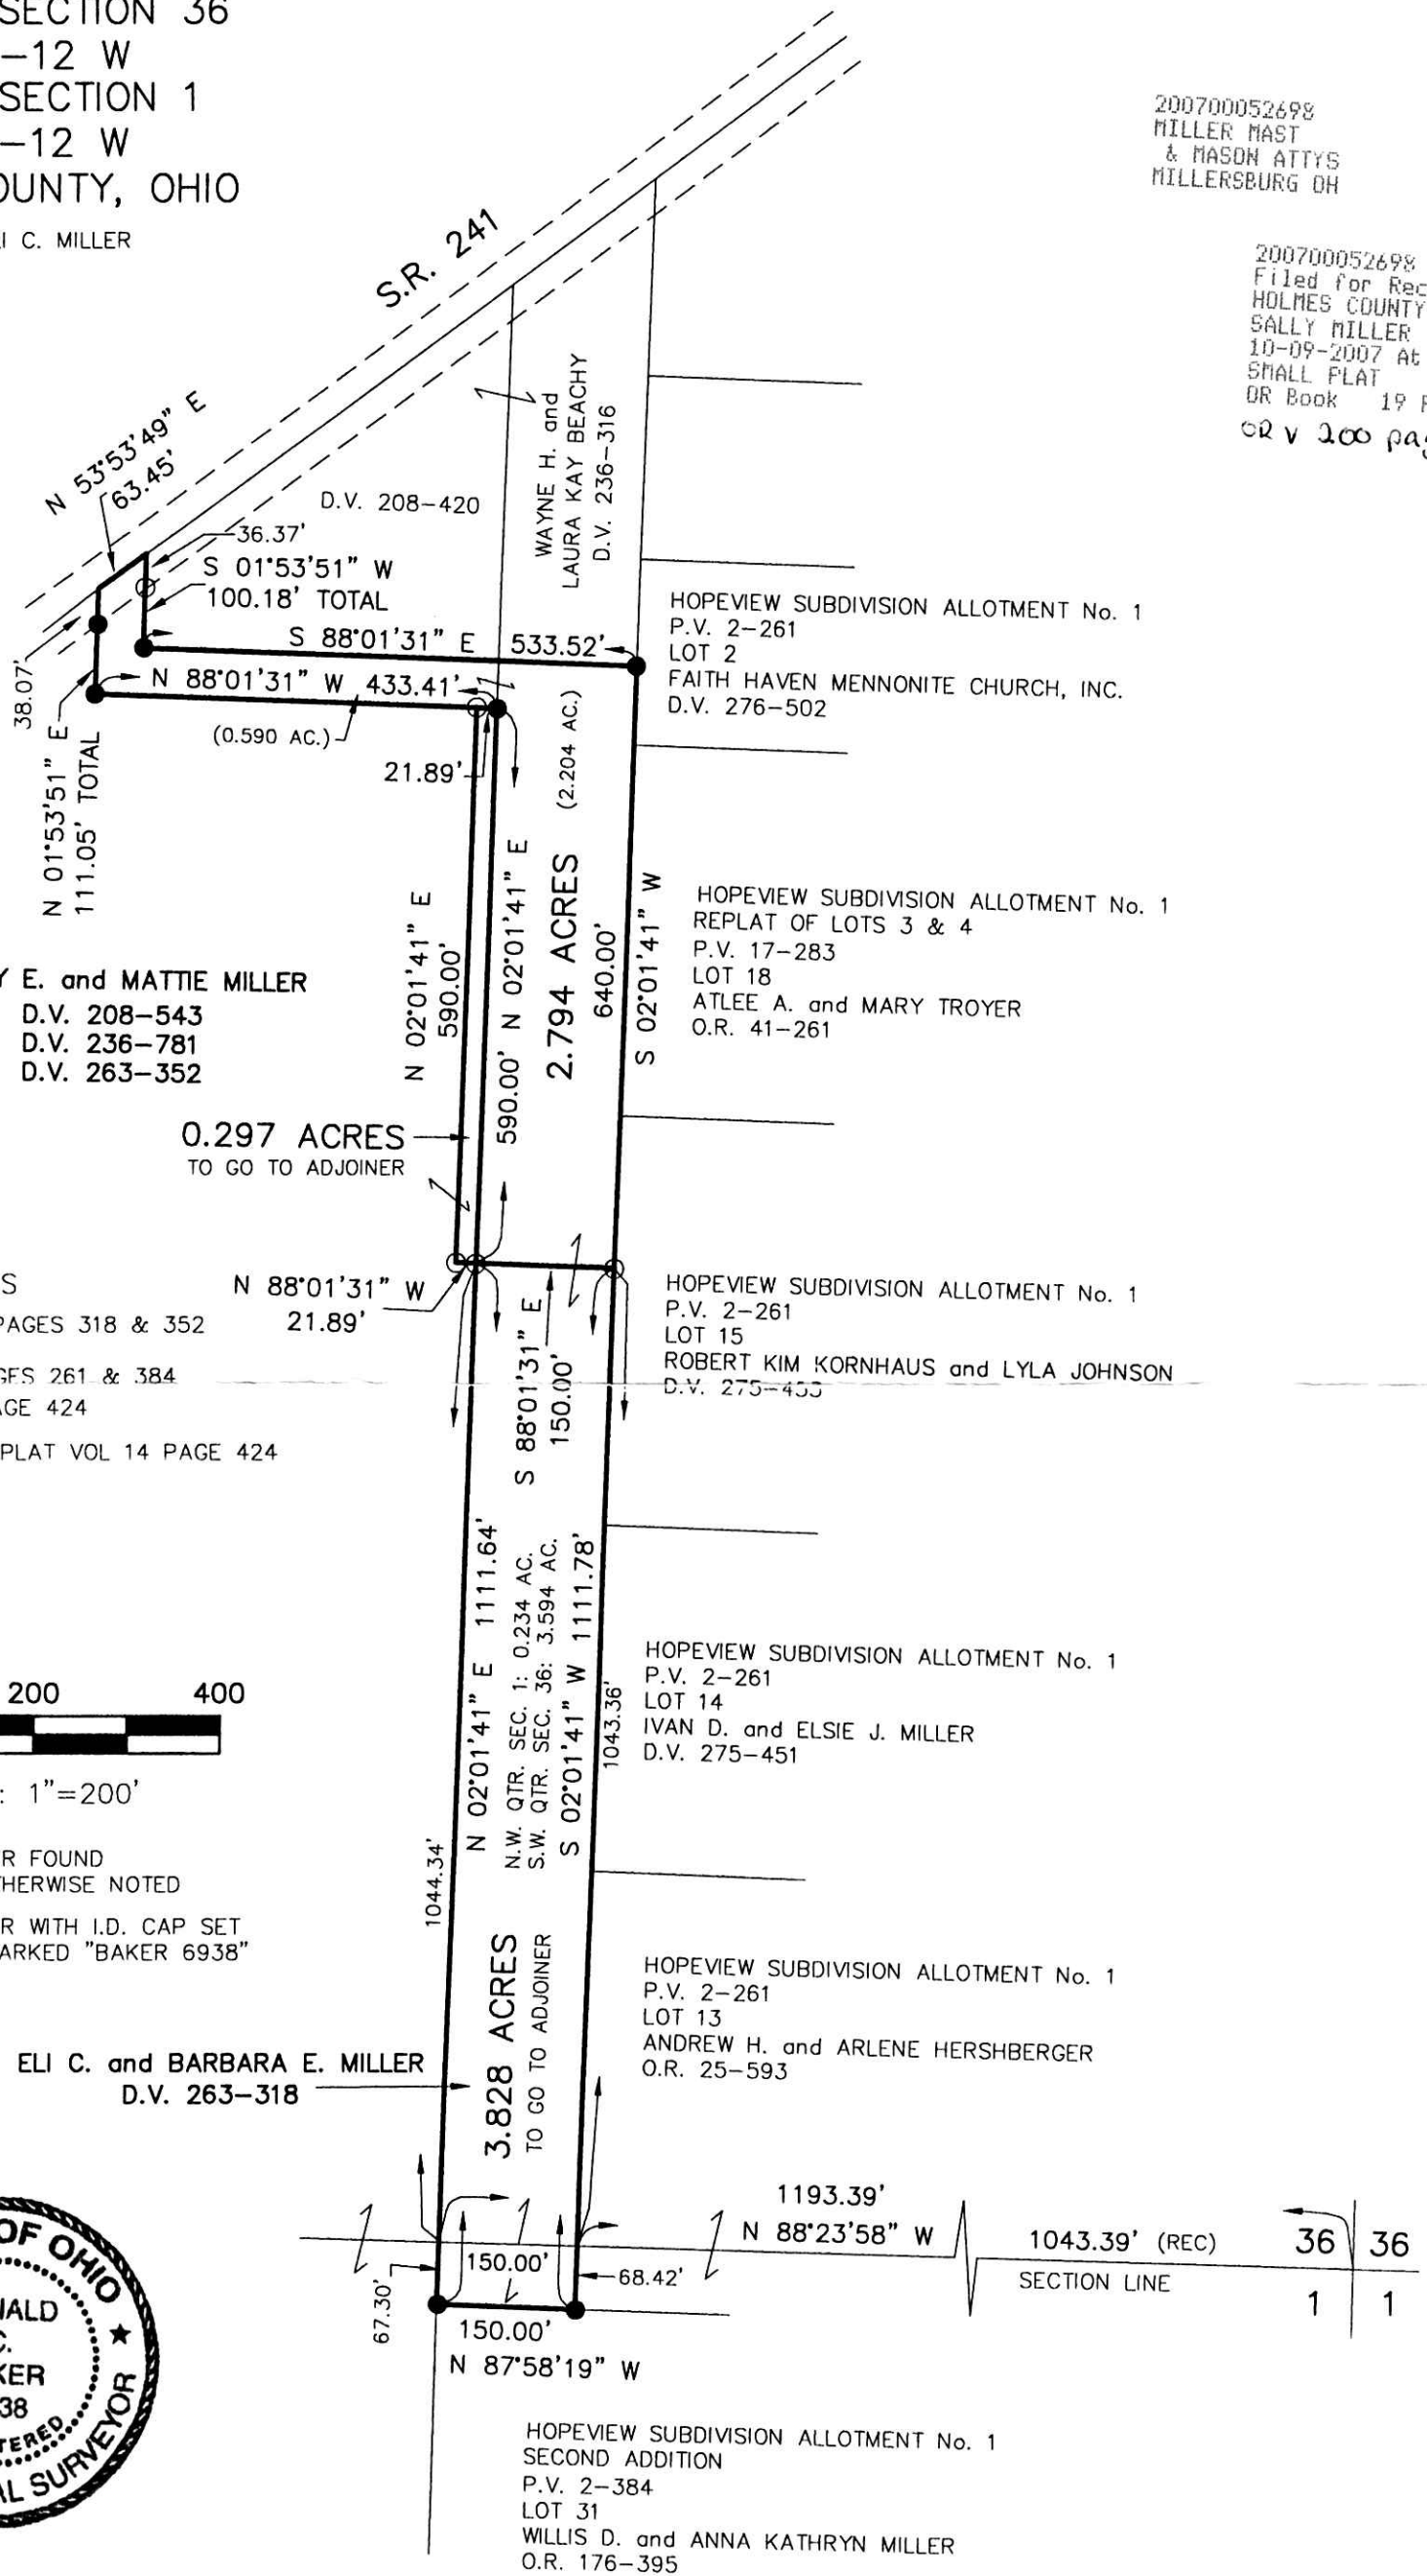

LEROY E. and MATTIE MILLER
 D.V. 208-543
 D.V. 236-781
 D.V. 263-352

0.297 ACRES
 TO GO TO ADJOINER

REFERENCES
 DEED VOL. 263 PAGES 318 & 352
 PLAT VOL. 2 PAGES 261 & 384
 PLAT VOL. 14 PAGE 424
 BEARINGS FROM PLAT VOL 14 PAGE 424

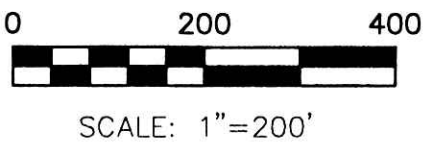

- 5/8" REBAR FOUND UNLESS OTHERWISE NOTED
- 5/8" REBAR WITH I.D. CAP SET I.D. CAP MARKED "BAKER 6938"

ELI C. and BARBARA E. MILLER
 D.V. 263-318



I CERTIFY THIS SURVEY TO BE CORRECT TO THE BEST OF MY KNOWLEDGE AND BELIEF.

Donald C. Baker
 DONALD C. BAKER P.S. 6938
 DATE: JUNE 20, 2007

KES/AEG
 File Name: WORK2\S-329-07\ERZ

APPROVED FOR TRANSFER ONLY
 NO SUBDIVISION PLAT REQUIRED
 (O.R.C. 711.001 & 711.131)
 Lot(s) not for building unless approved by Board of Health.
 HOLMES CO. PLANNING COMM.

By *[Signature]* Date *9/12/07*



DONALD C. BAKER SURVEYING
 138 N. CLAY ST.
 MILLERSBURG, OHIO, 44654
 PH. 330-674-4788
 FAX. 330-674-6027

PLAT APPROVED

8/13/2007