


200700052861
Filed for Record in
HOLMES COUNTY, OH
SALLY MILLER, R.H.
10-19-2007 At 08:46 am.
PLAT NED 43.20
OR Book 19 Page 1166 - 1166
ORV 200 page 1327

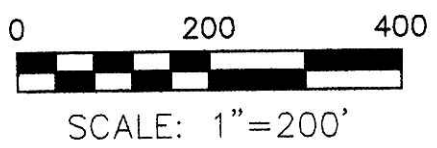

- ▲ R.R. SPIKE FOUND
- 5/8" REBAR FOUND UNLESS OTHERWISE NOTED
- 5/8" REBAR SET WITH I.D. CAP I.D. CAP MARKED "BAKER 6938"

BERLIN TOWNSHIP
S.W. QTR. SECTION 7
T-9 N; R-5 W
HOLMES COUNTY, OHIO


SURVEYED FOR: ALVIN KLINE JR.

200700052861
MILLER MAST & MASON LTD
MILLERSBURG OH 44654

REFERENCES

- DEED VOL. 222 PAGE 697
- DEED VOL. 215 PAGE 490
- DEED VOL. 242 PAGE 104
- DEED VOL. 280 PAGE 38
- DEED VOL. 279 PAGE 454
- O.R. VOL. 93 PAGE 833
- O.R. VOL. 149 PAGE 843
- O.R. VOL. 149 PAGE 845
- O.R. VOL. 159 PAGE 143
- O.R. VOL. 198 PAGE 1178
- PLAT VOL. 12 PAGE 140
- PLAT VOL. 8 PAGE 830
- PLAT VOL. 16 PAGE 194
- PLAT VOL. 18 PAGE 619

BEARINGS BASIS FROM PLAT VOL. 12 PAGE 140

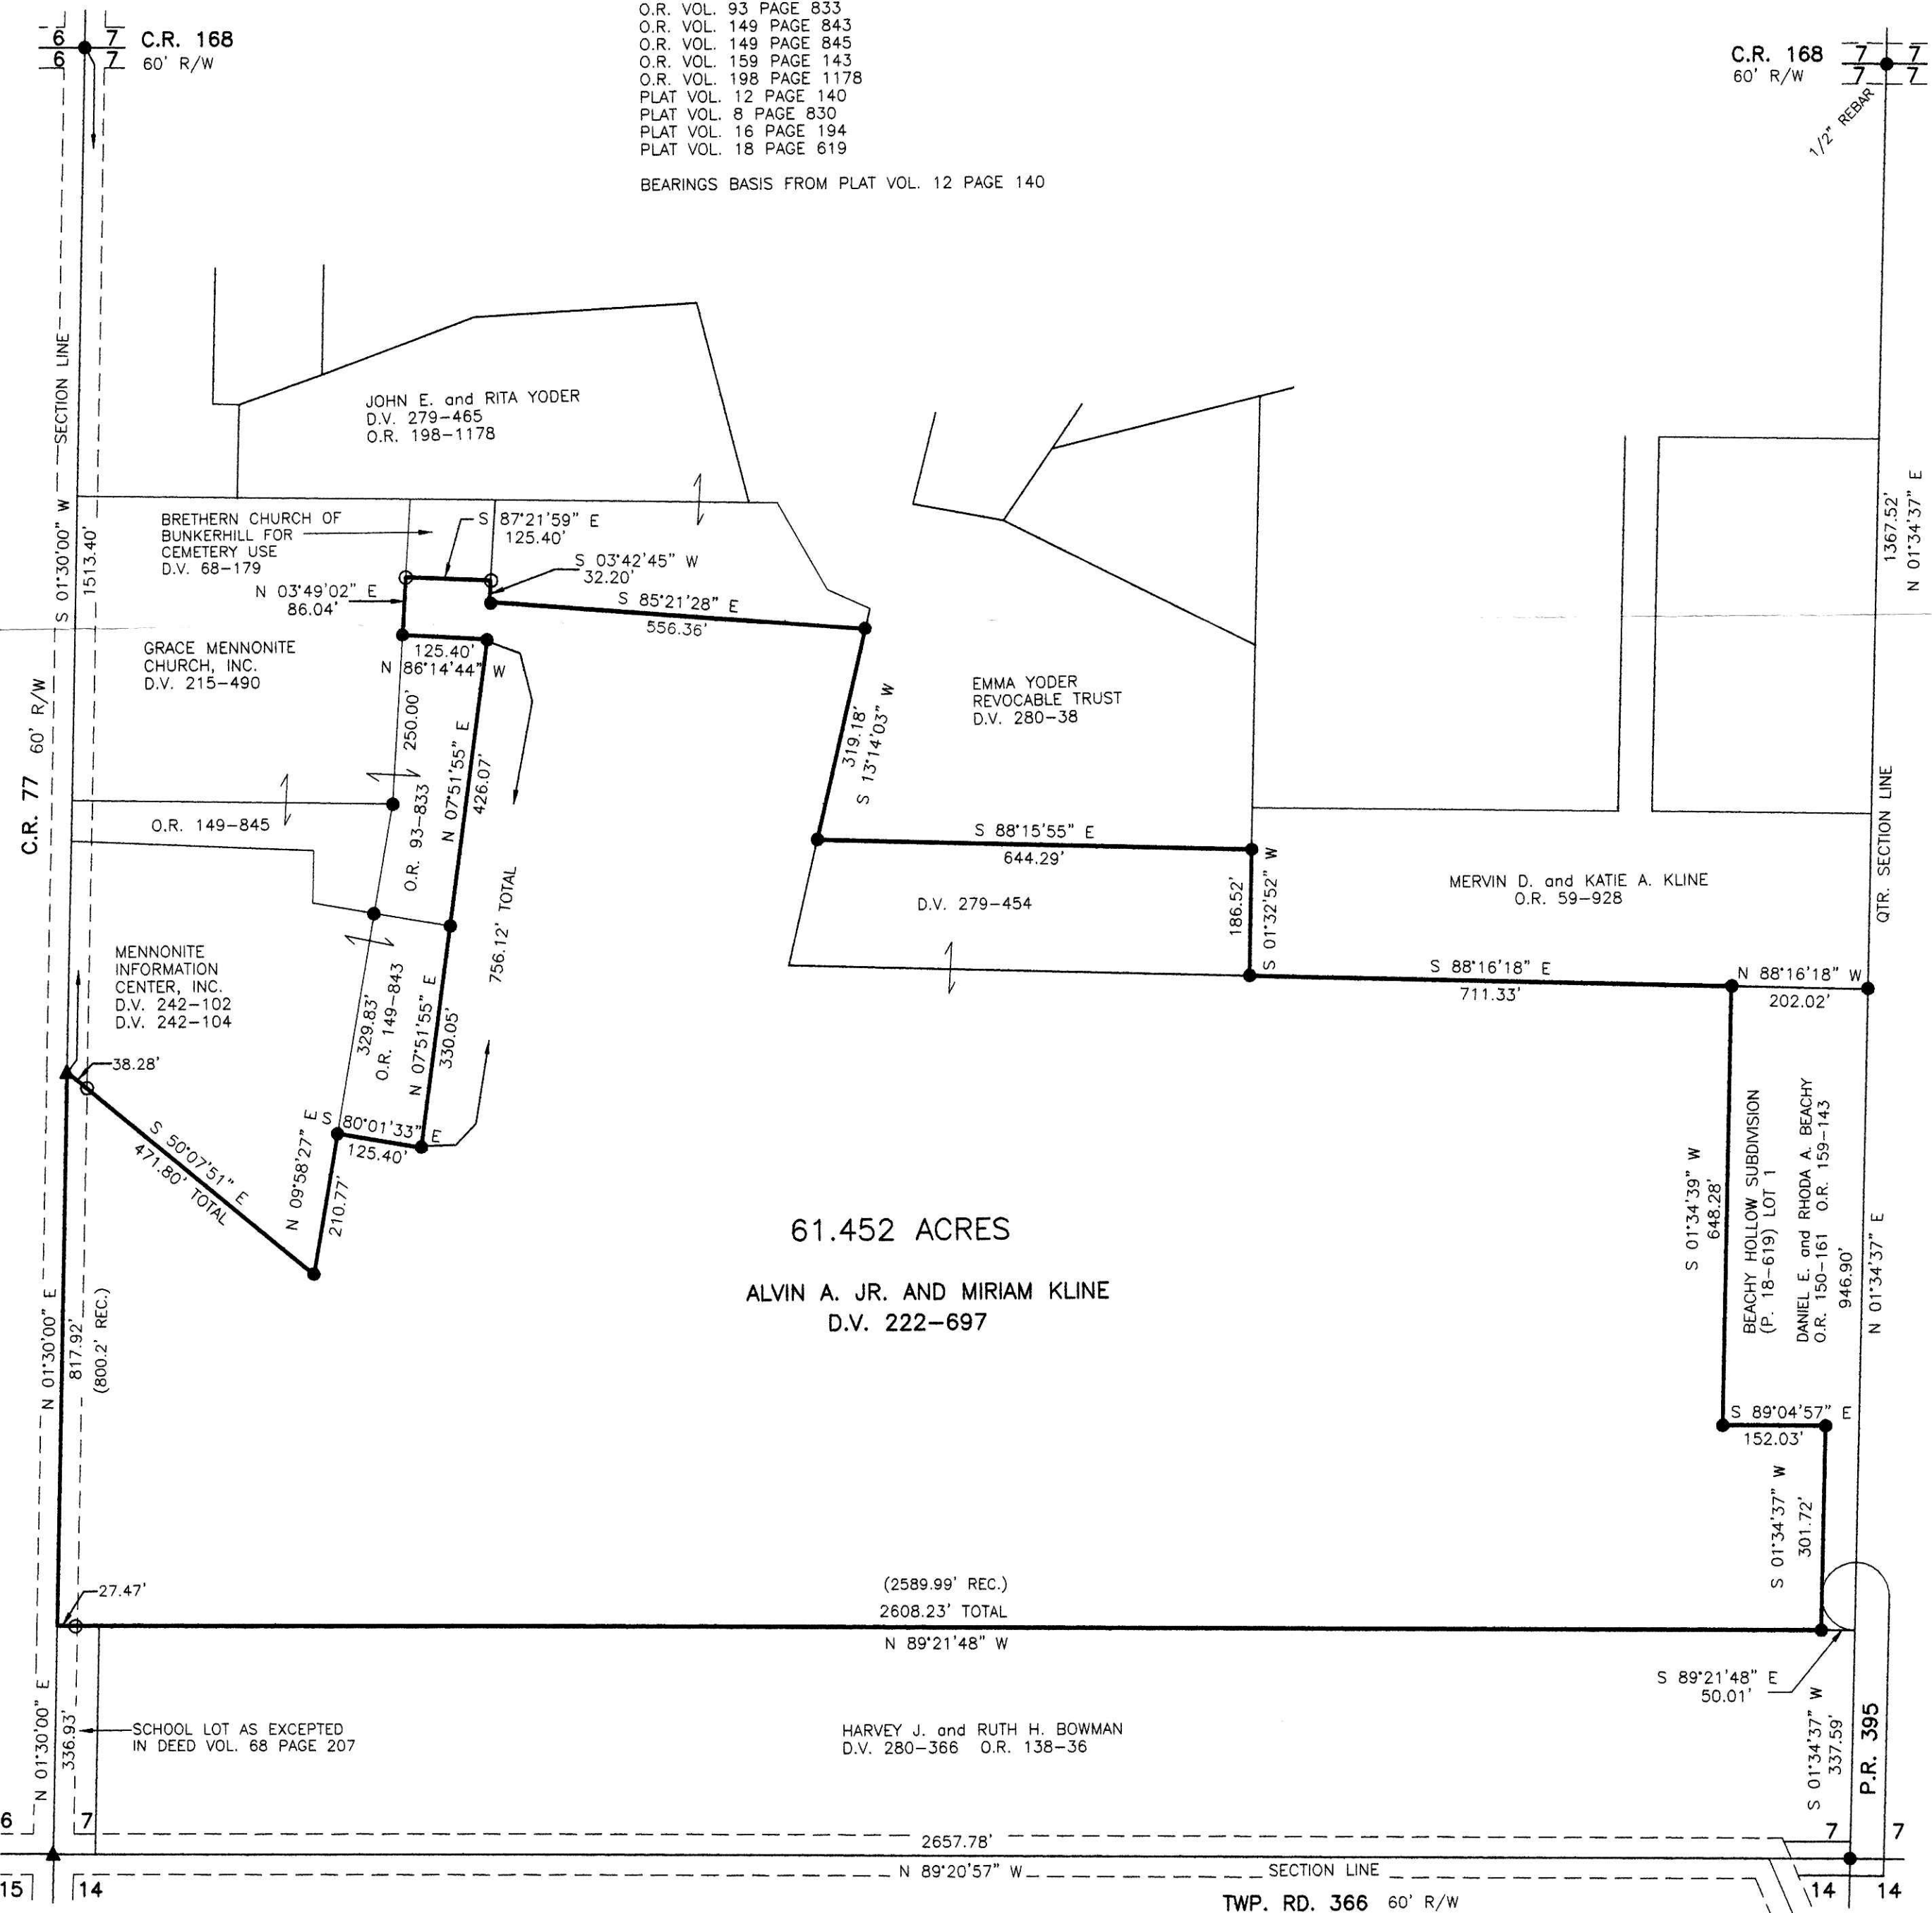

I CERTIFY THIS SURVEY TO BE CORRECT TO THE BEST OF MY KNOWLEDGE.

DONALD C. BAKER P.S. 6938
DATE: SEPTEMBER 19, 2007
FDB\ALG
FILE NAME: WORK3\S-531-07\DCB\MLD



DONALD C. BAKER SURVEYING
138 N. CLAY STREET
MILLERSBURG, OHIO 44654
PH. 330-674-4788
FAX 330-674-6027

PLAT APPROVED

10/3/2007