

KILLBUCK TOWNSHIP
 S.E. & S.W. QTRS. SECTION 8
 T-8 N; R-8 W
 HOLMES COUNTY, OHIO

SURVEYED FOR: REAL ESTATE SHOWCASE

REFERENCES

- | | |
|-------------------------|------------------------------|
| DEED VOL. 196 PAGE 289 | PLAT VOL. 7 PAGE 629 |
| DEED VOL. 229 PAGE 378 | PLAT VOL. 12 PAGE 391 |
| DEED VOL. 246 PAGE 5 | PLAT VOL. 14 PAGE 729 |
| DEED VOL. 274 PAGE 279 | PLAT VOL. 16 PAGE 501 |
| O.R. VOL. 56 PAGE 752 | PLAT VOL. 17 PAGES 193 & 741 |
| O.R. VOL. 57 PAGE 830 | |
| O.R. VOL. 64 PAGE 736 | |
| O.R. VOL. 124 PAGE 918 | |
| O.R. VOL. 185 PAGE 459 | |
| O.R. VOL. 193 PAGE 2308 | |

BEARINGS FROM PLAT VOL. 17 PAGE 193


0 200 400
 SCALE: 1"=200'

- STONE FOUND
- P.K. NAIL FOUND
- ▲ R.R. SPIKE FOUND
- 5/8" REBAR FOUND UNLESS OTHERWISE NOTED
- △ R.R. SPIKE SET
- 5/8" REBAR SET WITH I.D. CAP I.D. CAP MARKED "BAKER 6938"

Instrument 200700052907 Book Page 19 1168

200700052907
 Filed for Record in
 HOLMES COUNTY, OH
 SALLY MILLER
 10-22-2007 At 01:34 pm
 PLAT NED 43.20
 DR Book 19 Page 1168 - 1168
 ORV 200 page 1554

200700052907
 MILLER MAST
 & MASON ATTYS
 MILLERSBURG OH

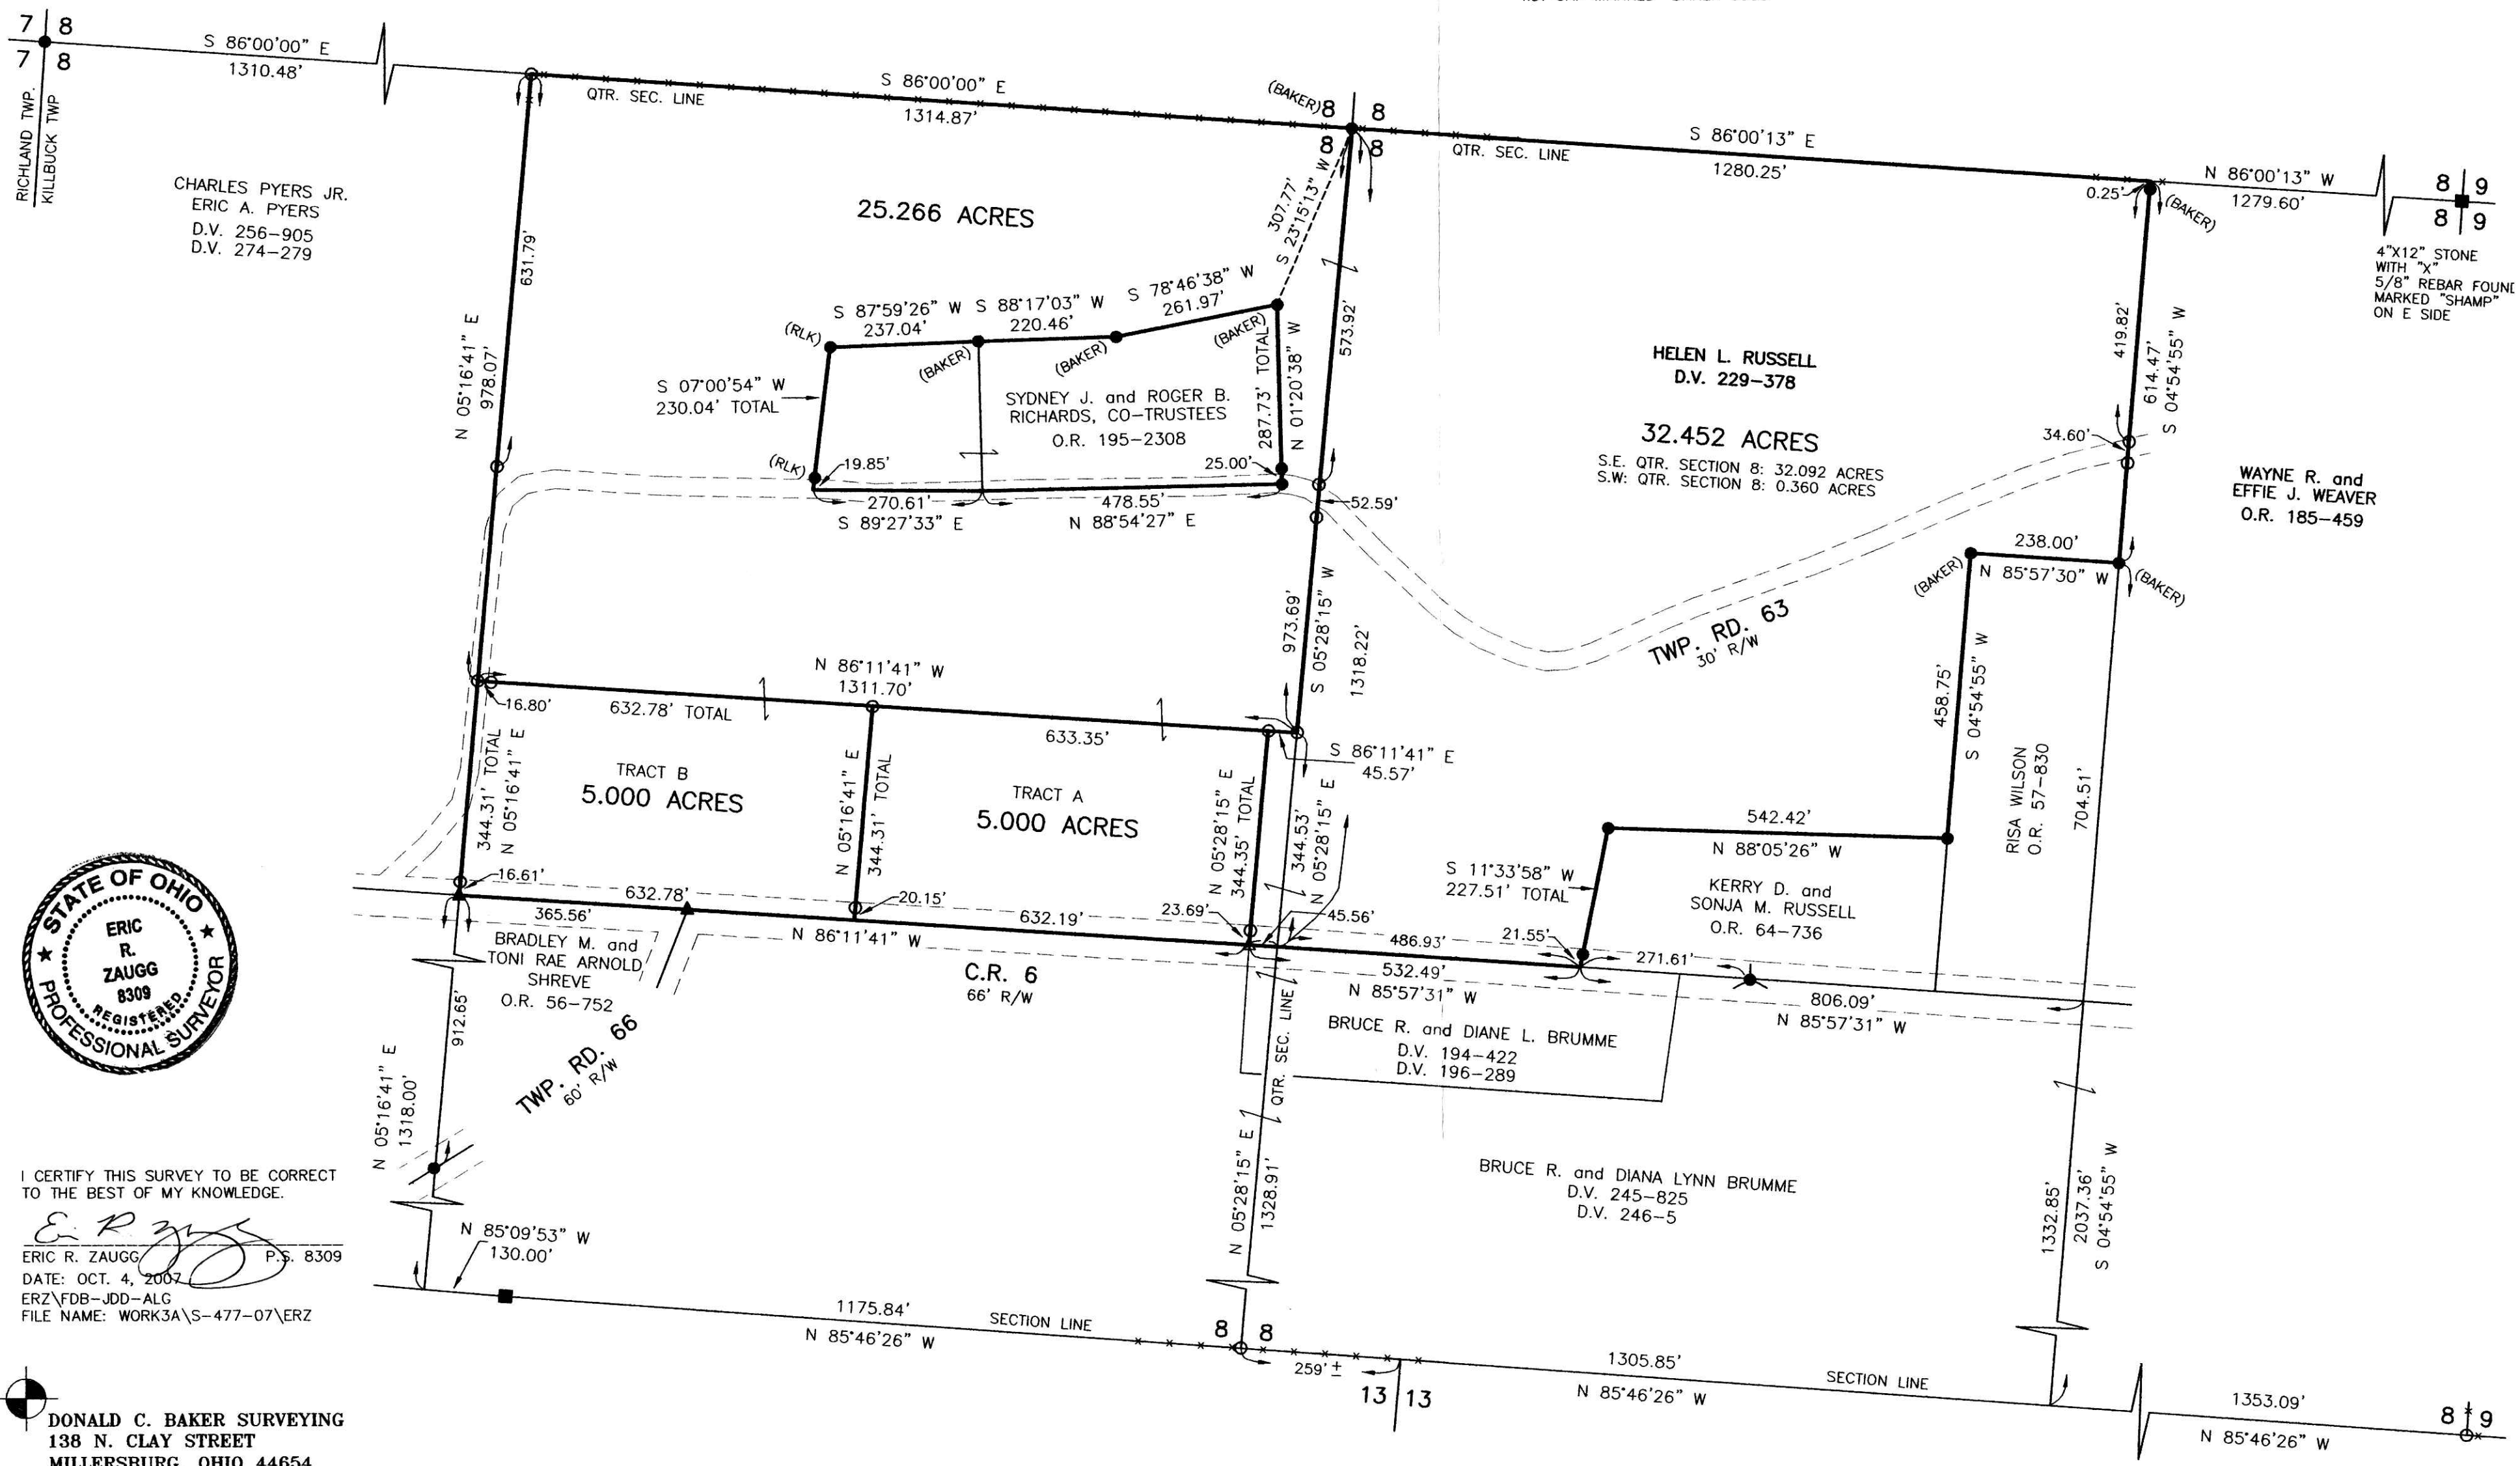

4"X12" STONE WITH "X" 5/8" REBAR FOUND MARKED "SHAMP" ON E SIDE

WAYNE R. and EFFIE J. WEAVER O.R. 185-459



I CERTIFY THIS SURVEY TO BE CORRECT TO THE BEST OF MY KNOWLEDGE.
 Eric R. Zaugg
 ERIC R. ZAUGG P.S. 8309
 DATE: OCT. 4, 2007
 ERZ\FDB-JDD-ALG
 FILE NAME: WORK3A\S-477-07\ERZ

DONALD C. BAKER SURVEYING
 138 N. CLAY STREET
 MILLERSBURG, OHIO 44654
 PH. 330-674-4788
 FAX 330-674-6027

PLAT APPROVED

10/16/2007