

**KILLBUCK TOWNSHIP
S.W. QTR. SECTION 9
T-8 N; R-8 W
HOLMES COUNTY, OHIO**

SURVEYED FOR: REAL ESTATE SHOWCASE

REFERENCES

DEED VOL. 217 PAGE 16
DEED VOL. 229 PAGE 378
DEED VOL. 247 PAGE 116
DEED VOL. 250 PAGE 428
DEED VOL. 281 PAGE 658

O.R. VOL. 103 PAGE 888
O.R. VOL. 180 PAGE 2526

PLAT VOL. 7 PAGE 110
PLAT VOL. 10 PAGE 9
PLAT VOL. 14 PAGES 306 & 918
PLAT VOL. 17 PAGE 193


BEARINGS FROM PLAT VOL. 17 PAGE 193

- (A) HELEN L. RUSSELL, TRUSTEE
O.R. 180-2526
- (B) ROBERT MITCHELL and
DEBORAH A. COOPER
D.V. 247-116 D.V. 261-657
- (C) KENNETH L. and FLORENCE A. MILLER
O.R. 103-888



I CERTIFY THIS SURVEY TO BE CORRECT TO THE BEST OF MY KNOWLEDGE.

Eric R. Zaugg
ERIC R. ZAUGG P.S. 8309
DATE: OCT. 4, 2007
ERZ\FDB-JDD-ALG
FILE NAME: WORK3A\S-477A-07\ERZ

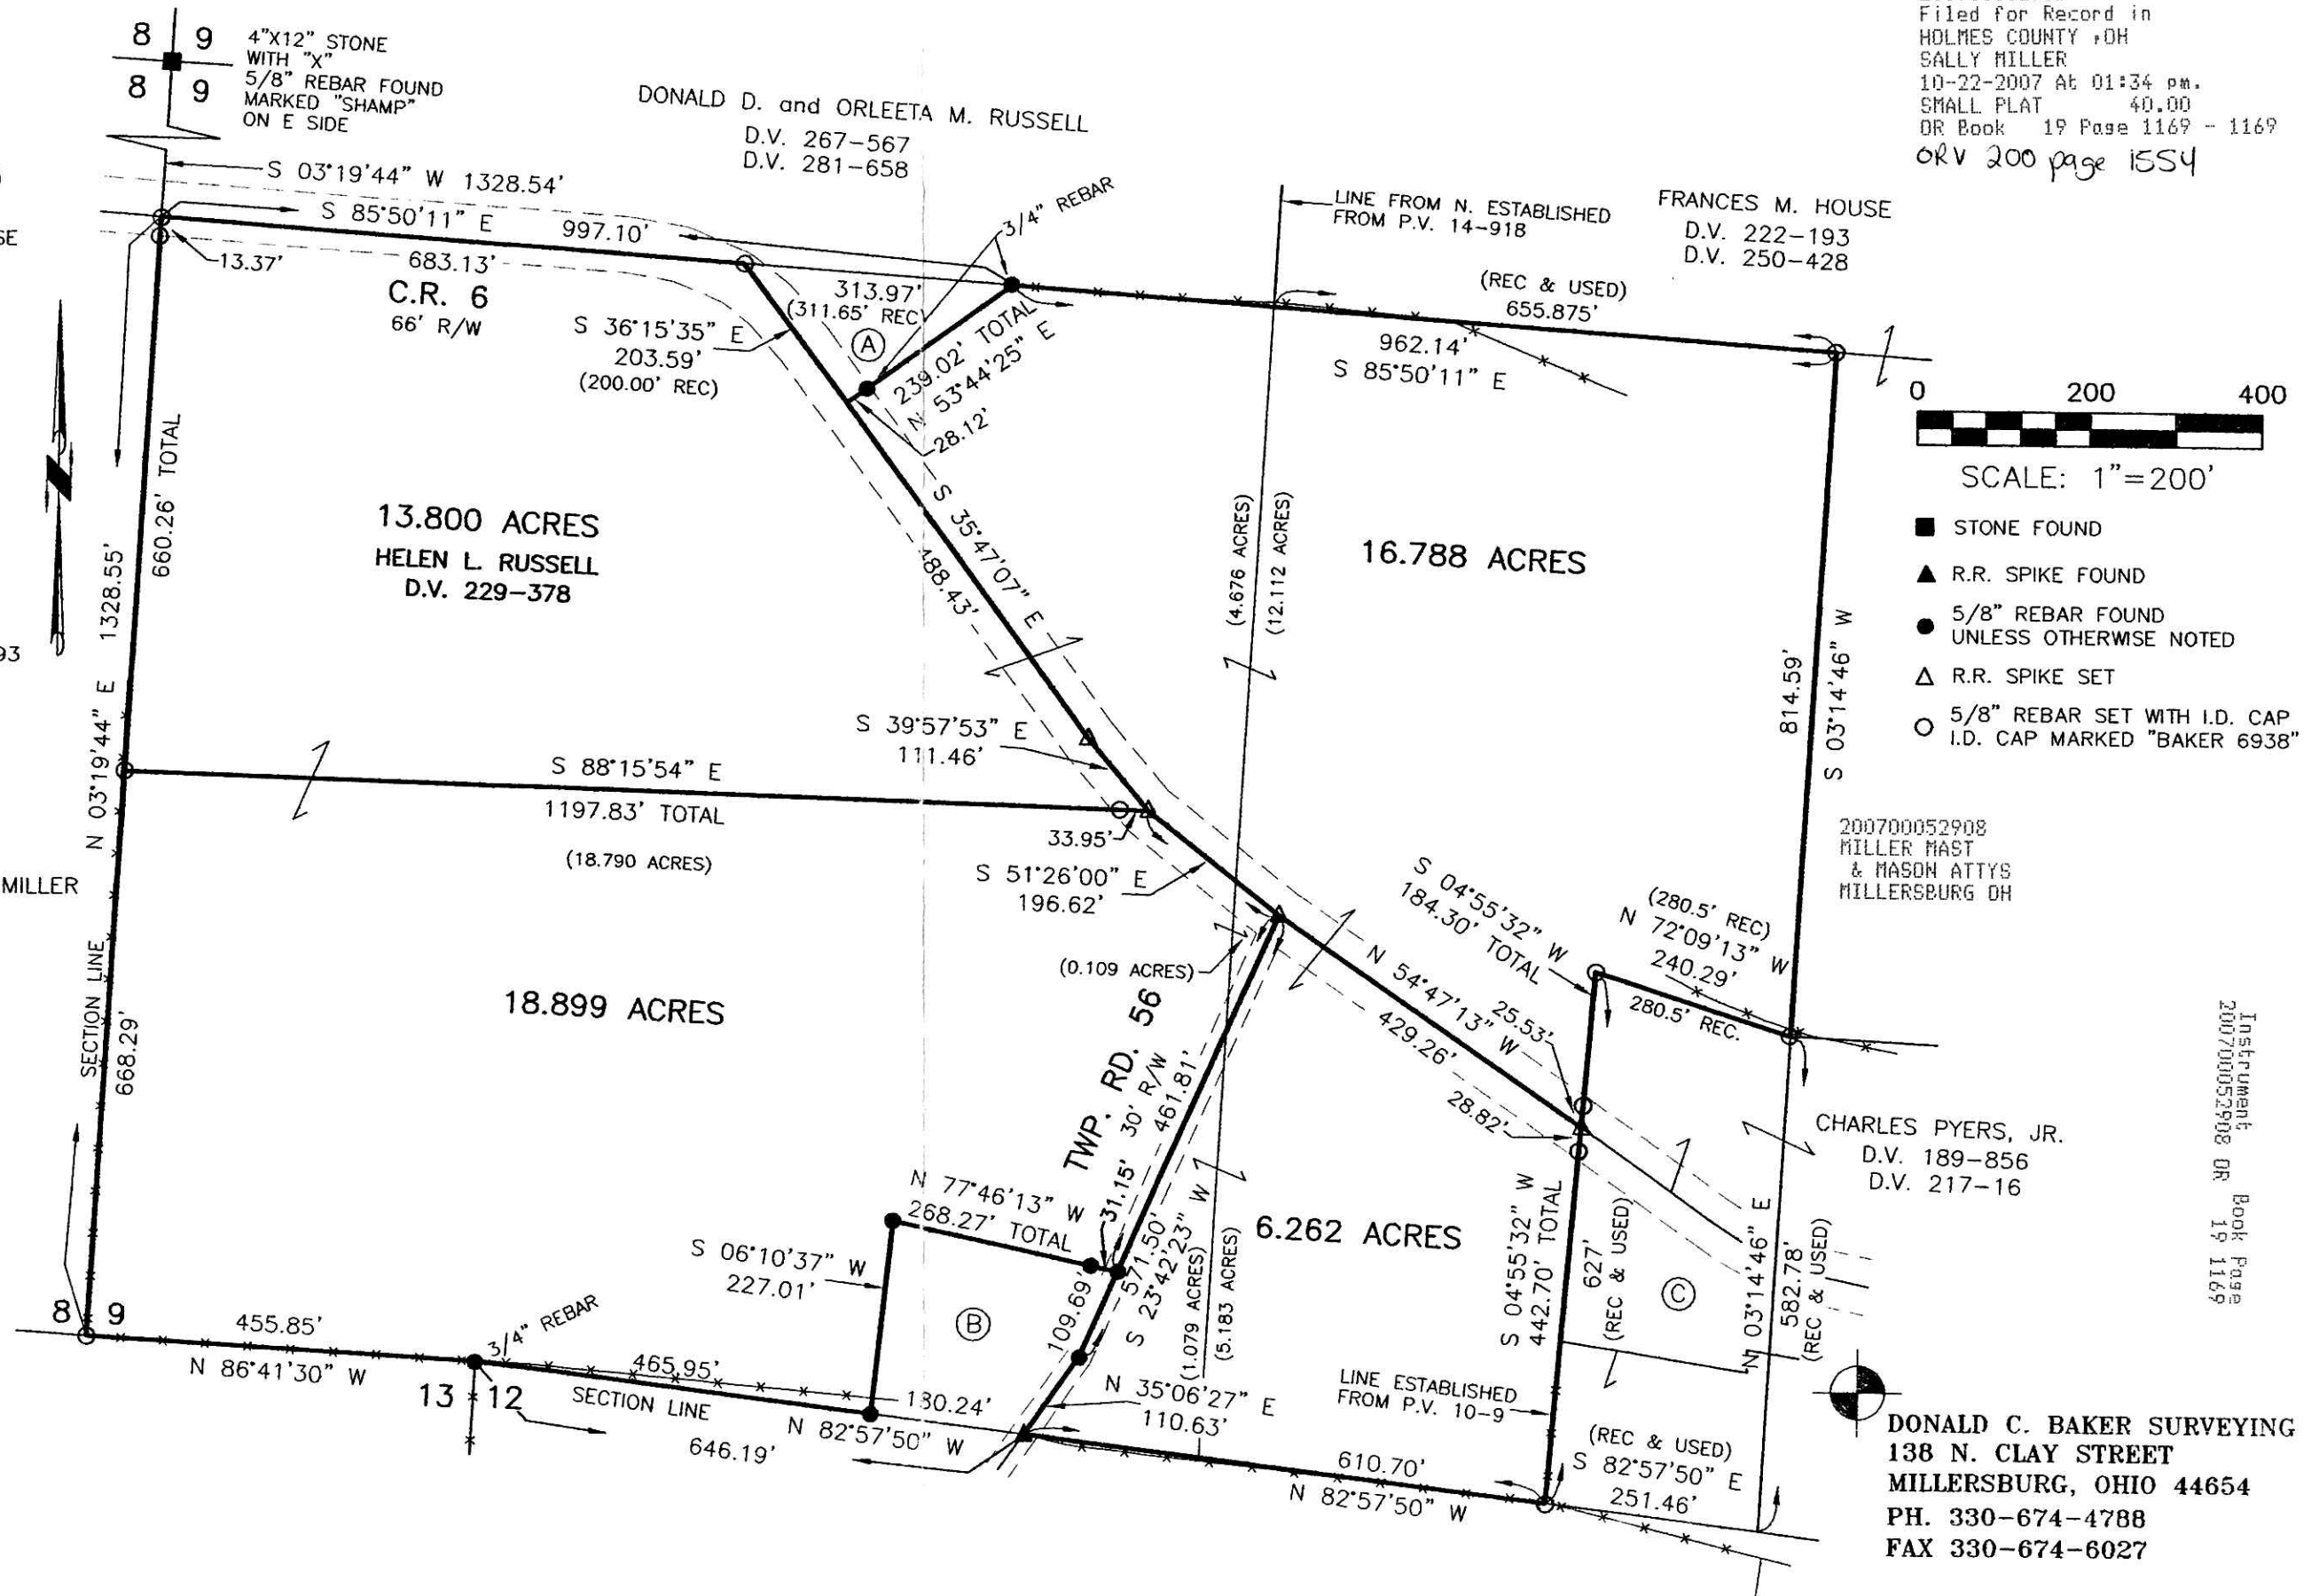

200700052908
Filed for Record in
HOLMES COUNTY, OH
SALLY MILLER
10-22-2007 At 01:34 pm.
SMALL PLAT 40.00
OR Book 19 Page 1169 - 1169
ORV 200 page 1554

0 200 400
SCALE: 1"=200'

- STONE FOUND
- ▲ R.R. SPIKE FOUND
- 5/8" REBAR FOUND
UNLESS OTHERWISE NOTED
- △ R.R. SPIKE SET
- 5/8" REBAR SET WITH I.D. CAP
I.D. CAP MARKED "BAKER 6938"

200700052908
MILLER MAST
& MASON ATTYS
MILLERSBURG OH

CHARLES PYERS, JR.
D.V. 189-856
D.V. 217-16

Instrument Book Page
200700052908 OR 19 1169

DONALD C. BAKER SURVEYING
138 N. CLAY STREET
MILLERSBURG, OHIO 44654
PH. 330-674-4788
FAX 330-674-6027

PLAT APPROVED

10/16/2007