


MECHANIC TOWNSHIP
2ND. QTR., LOT 26
T-8 N; R-6 W
HOLMES COUNTY, OHIO

SURVEYED FOR: COLE WENGERD



REFERENCES
DEED VOL. 239 PAGE 623
O.R. VOL. 158 PAGE 736
PLAT VOL. 12 PAGE 29
PLAT VOL. 13 PAGE 76
PLAT VOL. 19 PAGE 968
BEARINGS FROM PLAT VOL. 12 PAGE 29

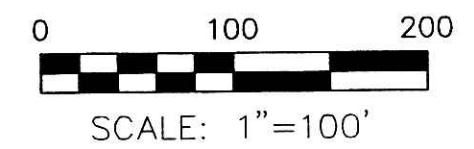

- 5/8" REBAR FOUND UNLESS OTHERWISE NOTED
- 5/8" REBAR SET WITH I.D. CAP I.D. CAP MARKED "BAKER 6938"

200700053119
Filed for Record in
HOLMES COUNTY, OH
SALLY MILLER
11-02-2007 At 02:27 pm.
SMALL PLAT 40.00
DR Book 19 Page 1175 - 1175
ORV 200 page 2568

200700053119
HEARTLAND TITLE
MILLERSBURG OH 44654

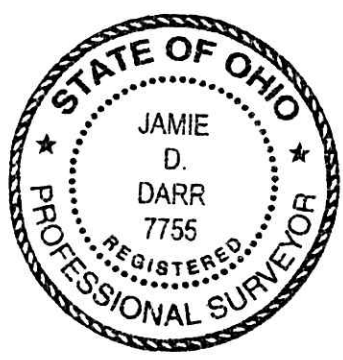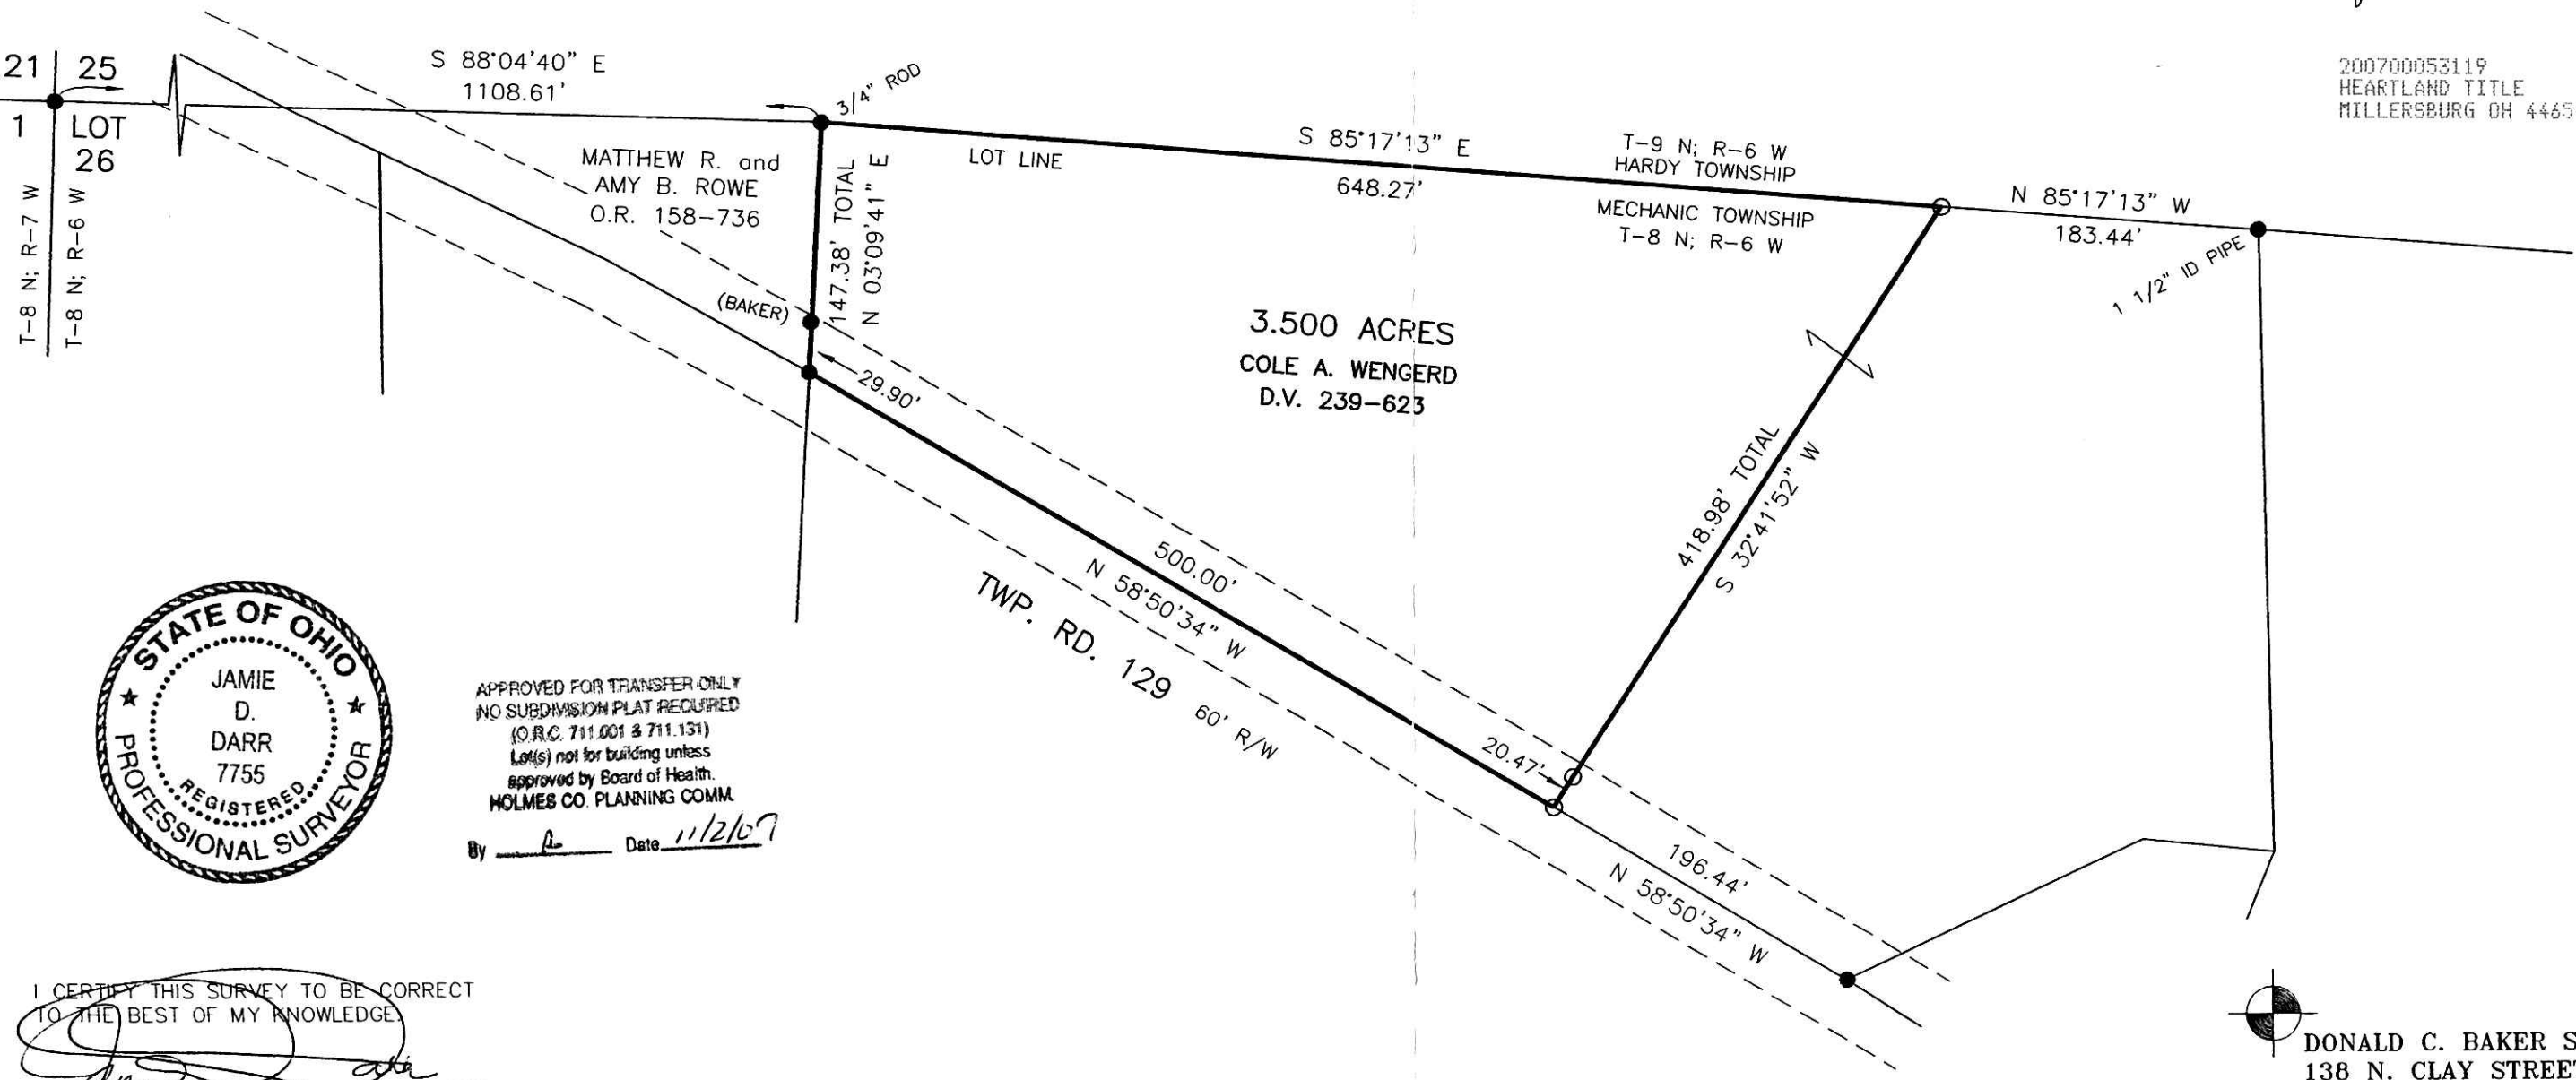

APPROVED FOR TRANSFER ONLY
NO SUBDIVISION PLAT REQUIRED
(O.R.C. 711.001 & 711.131)
Lot(s) not for building unless
approved by Board of Health.
HOLMES CO. PLANNING COMM.
By [Signature] Date 11/2/07

I CERTIFY THIS SURVEY TO BE CORRECT
TO THE BEST OF MY KNOWLEDGE

[Signature]
JAMIE D. DARR P.S. 7755
DATE: AUG. 30, 2007
JDD\DB-AEG
FILE NAME: WORK3\S-280-07\ERZ

DONALD C. BAKER SURVEYING
138 N. CLAY STREET
MILLERSBURG, OHIO 44654
PH. 330-674-4788
FAX 330-674-6027

PLAT APPROVED

10/23/2007