


REFERENCES
 DEED VOL. 265 PAGE 965
 DEED VOL. 256 PAGE 223

PLAT VOL. 12 PAGE 990 PLAT VOL. 5 PAGE 77
 PLAT VOL. 14 PAGE 14 PLAT VOL. 6 PAGE 76
 PLAT VOL. 16 PAGE 338 PLAT VOL. 4 PAGE 119
 BEARINGS FROM PLAT VOL. 12 PAGE 990

MECHANIC TOWNSHIP
 S.E. QTR. SECTION 11
 T-8 N; R-7 W
 HOLMES COUNTY, OHIO


SURVEYED FOR: EARL MILLER

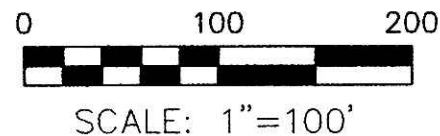

- 5/8" REBAR FOUND UNLESS OTHERWISE NOTED
- 5/8" REBAR SET WITH I.D. CAP I.D. CAP MARKED "BAKER 6938"

200700053295
 Filed for Record in
 HOLMES COUNTY, OH
 SALLY MILLER
 11-13-2007 At 03:21 pm.
 SMALL PLAT 40.00
 OR Book 19 Page 1184 - 1184
 ORV 200 page 3301

200700053295
 SAMUEL STEIMEL ATTORNEY
 MILLERSBURG OH 44654

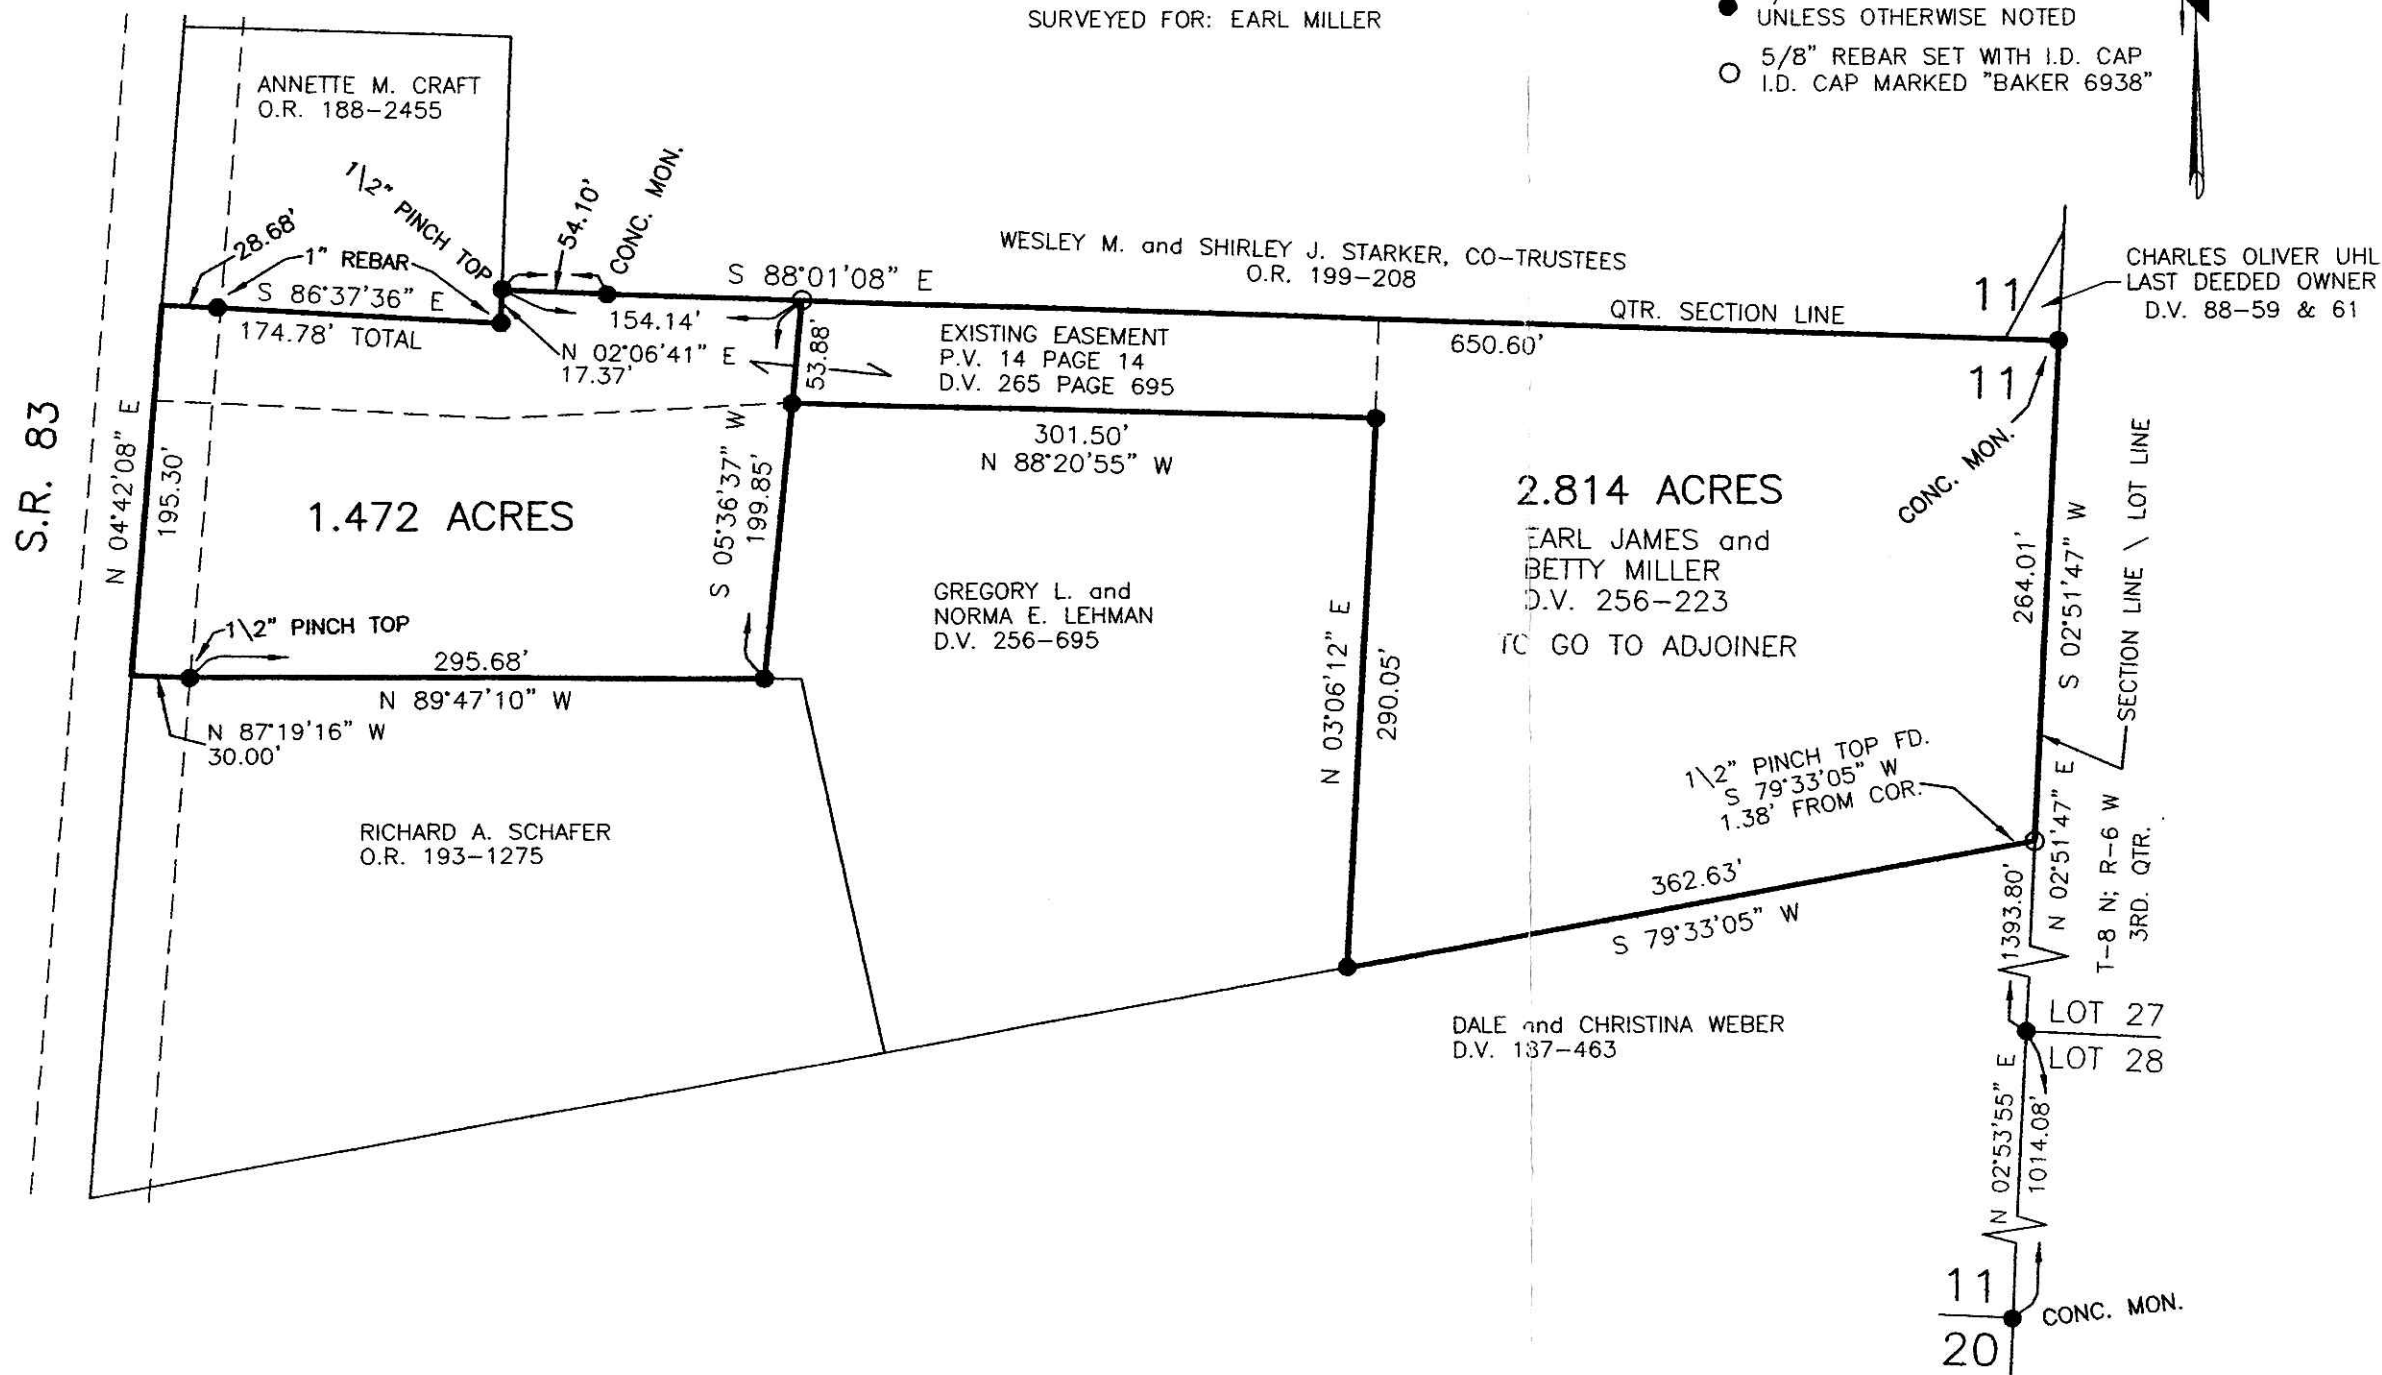

I CERTIFY THIS SURVEY TO BE CORRECT TO THE BEST OF MY KNOWLEDGE.

J. D. Darr
 JAMIE D. DARR P.S. 7755
 DATE: OCTOBER 17, 2007
 JDD/ERZ
 FILE NAME: WORK3\S-592-07\DCB\MLD

DONALD C. BAKER SURVEYING
 138 N. CLAY STREET
 MILLERSBURG, OHIO 44654
 PH. 330-674-4788
 FAX 330-674-6027

PLAT APPROVED
 11/2/2007